



# ROAD "R", SEC. S.R. 108 - OAKWOOD AVE.

## MAILBOXES AND DRIVEWAY APPROACHES

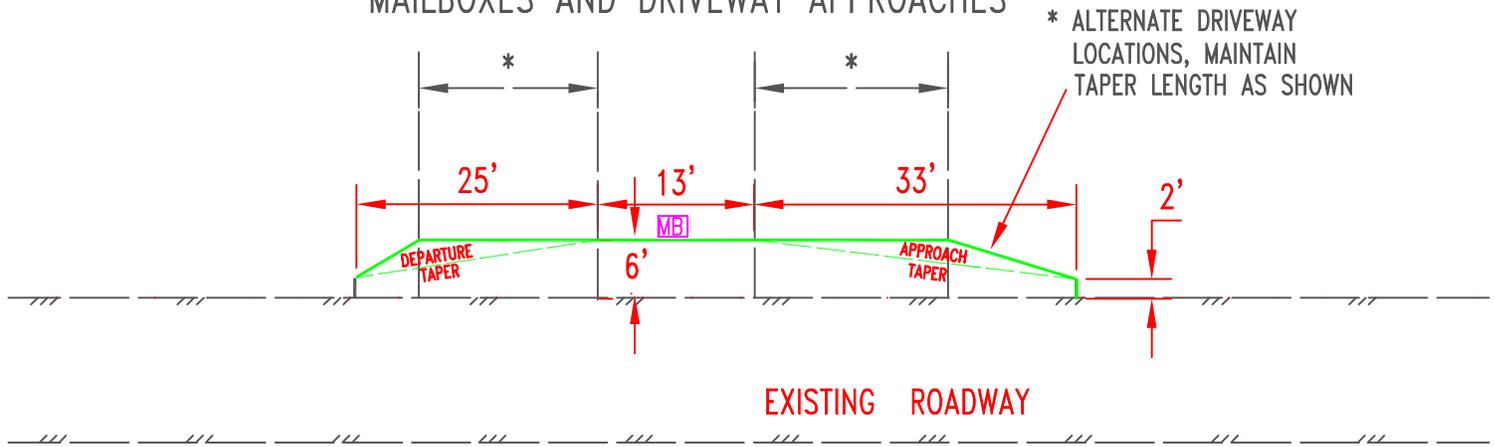

## DRIVE-MAILBOX COMBINATION

7 EACH

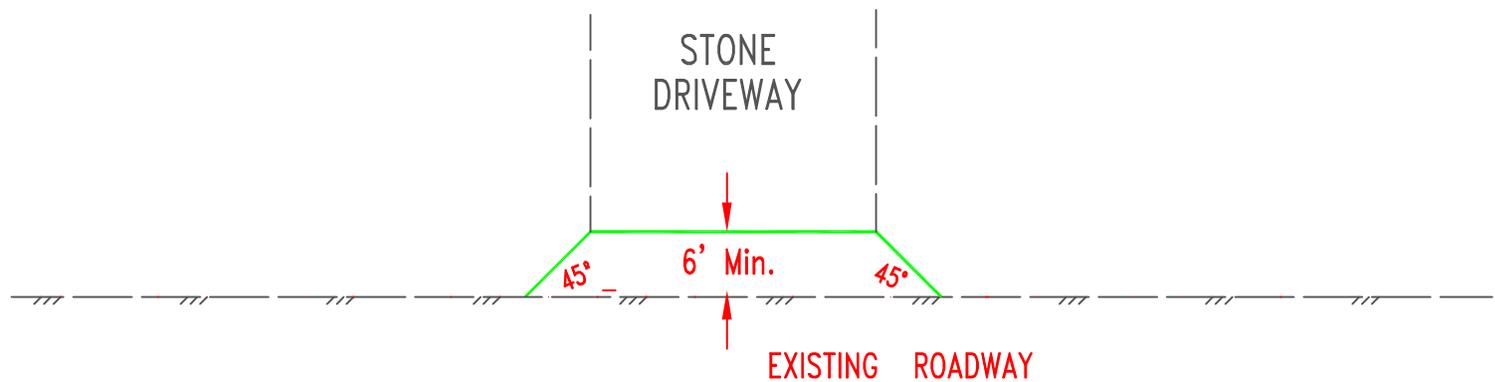

## DRIVEWAY DETAIL

9 EACH

NOTE: Typical Section for Mailbox and Driveway approaches shall be Three Inches (3") of Type 448 Material on Six Inches (6") of Item 304 Aggregate.

NOTE: Provide 1' Asphalt Apron at all Field Drives.