




ROAD 17C, S.R.424 to RD. M NAPOLEON TOWNSHIP

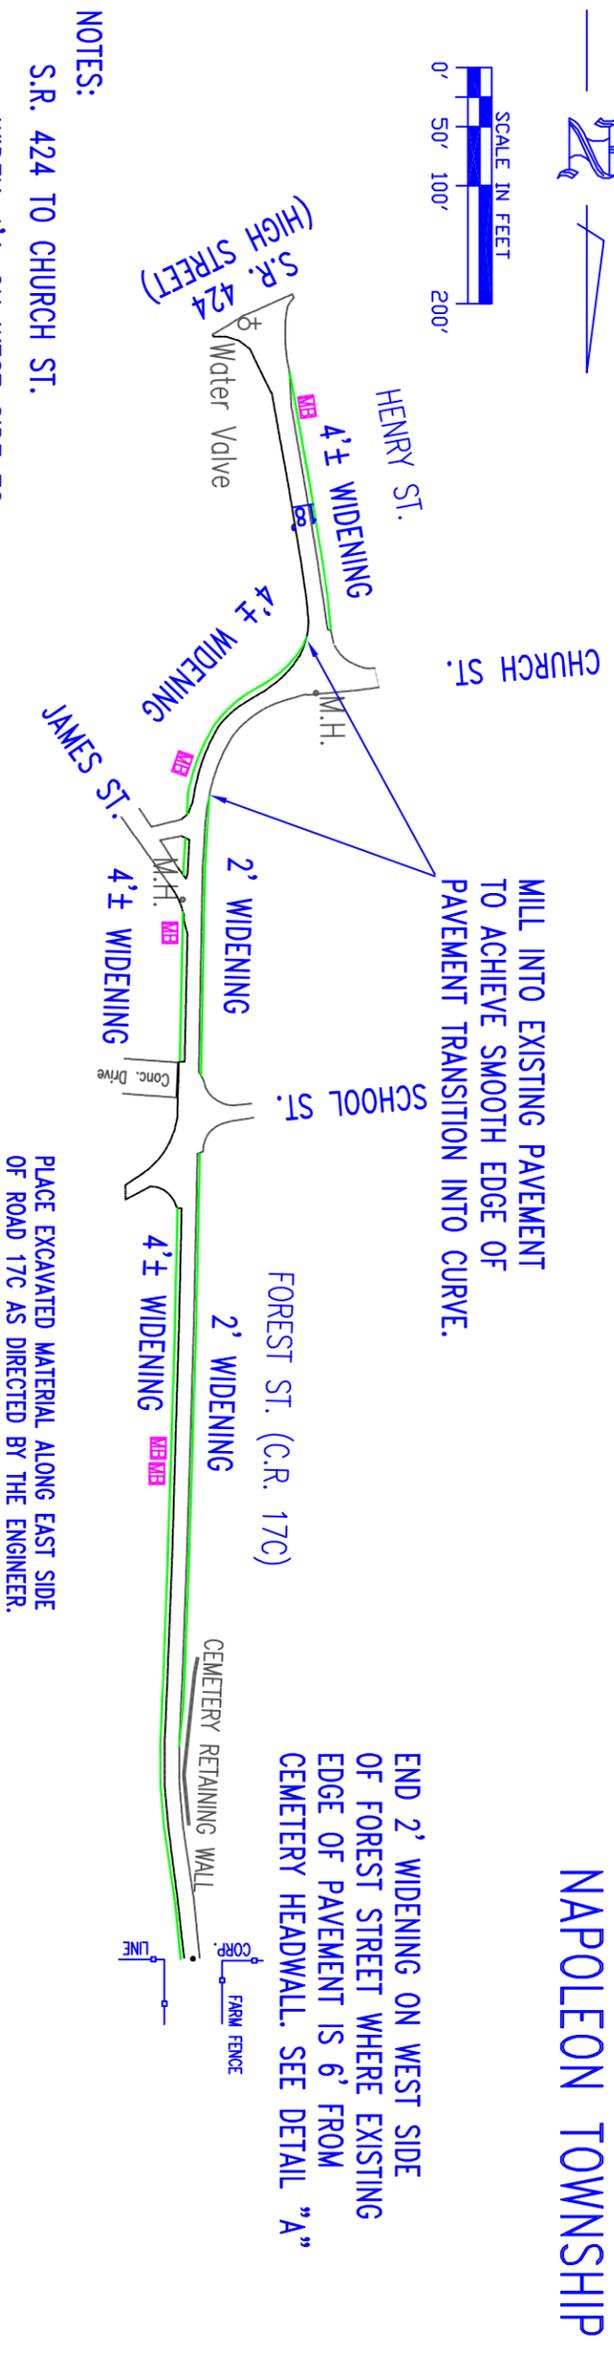

MILL INTO EXISTING PAVEMENT TO ACHIEVE SMOOTH EDGE OF PAVEMENT TRANSITION INTO CURVE.

END 2' WIDENING ON WEST SIDE OF FOREST STREET WHERE EXISTING EDGE OF PAVEMENT IS 6' FROM CEMETERY HEADWALL. SEE DETAIL "A"

PLACE EXCAVATED MATERIAL ALONG EAST SIDE OF ROAD 17C AS DIRECTED BY THE ENGINEER.

NOTES:

- S.R. 424 TO CHURCH ST.
 - WIDEN 4'± ON WEST SIDE TO ACHIEVE 18' PAVEMENT
 - CHURCH ST. TO JAMES ST.
 - WIDEN 4'± ON SOUTHERLY SIDE TO ACHIEVE 18' PAVEMENT
 - JAMES ST. TO CEMETERY
 - WIDEN 2' ON WEST SIDE
 - WIDEN 4'± ON EAST SIDE TO ACHIEVE 18' PAVEMENT
 - CEMETERY TO C.R. "M"
 - WIDEN 4'± ON EAST SIDE TO ACHIEVE 16' PAVEMENT

CONSTRUCTION JOINTS:

- S.R. 424 1
- CHURCH ST 1
- C.R. "M" 3

FEATHERED JOINTS:

- JAMES ST 2
- SCHOOL ST 2

FEATHER ASPHALT AROUND WATER VALVE & MANHOLES

DRIVEWAY LIST

STATION	"A"
33+85, LT.	22'
34+50, RT.	20'
35+10, LT.	15'
33+35, RT.	24'
57+80, RT.	40'
59+50, RT.	12'
60+20, RT.	18'
78+30, LT.	16'




EXISTING STONE MAY BE USED IF 6" MIN. REMAINS AFTER EXCAVATION FOR ITEM 448

NOTE: Typical Section for Mailbox and Driveway aprons shall be

Three Inches(3") of Type 448 Material on Six Inches(6") of Item 304 Aggregate.

NOTE: Provide 1' Asphalt Apron at all other driveways.
Feather Asphalt onto Asphalt & Concrete Drives.

MALBOX/DRIVEWAY APRONS

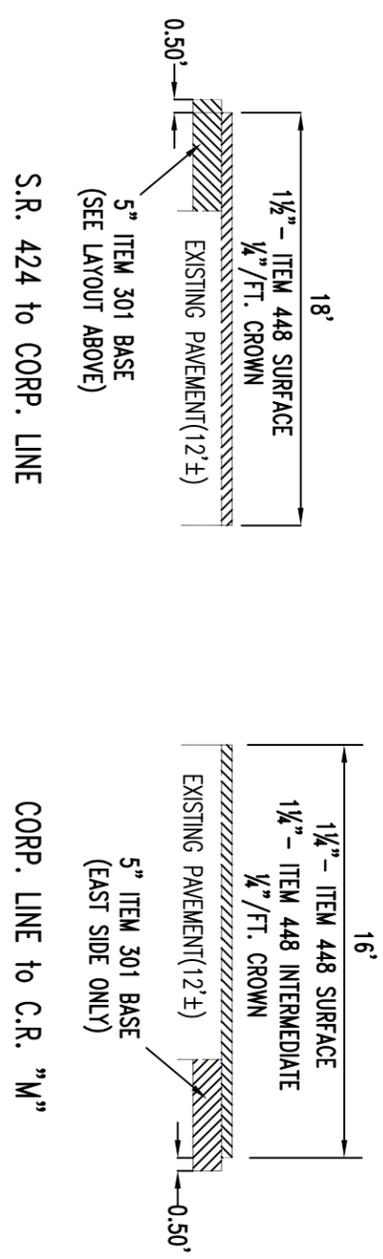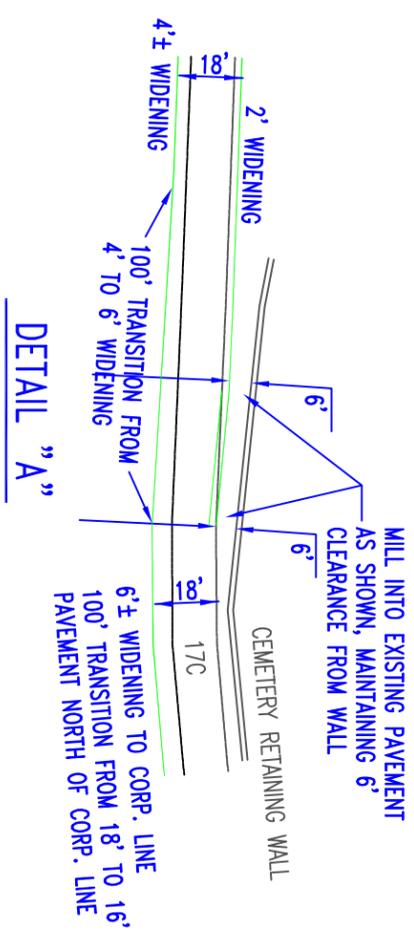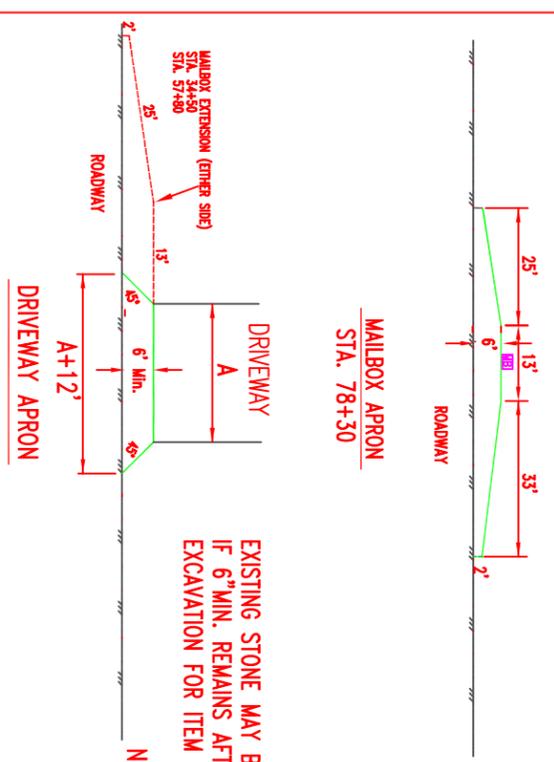

TYPICAL PAVEMENT DETAIL

**HENRY COUNTY ENGINEER
NAPOLEON, OHIO**