

PROPOSAL
HENRY COUNTY
DEPARTMENT OF HIGHWAYS
REFLECTORIZED PAVEMENT MARKINGS

Timothy J. Schumm, County Engineer
Jeff R. Mires, County Commissioner
Robert E. Hastedt, County Commissioner
Glenn A. Miller, County Commissioner

LETTING – July 12, 2022 at 9:30 A.M.

DO NOT SUBMIT MORE THAN ONE PROPOSAL FOR EACH BID

Submitted By: _____

Street: _____

Post Office: _____

State: _____ Zip Code: _____

Telephone Number: _____ Fax Number: _____

E-Mail: _____

INDEX

NOTICE TO CONTRACTORS (LEGAL NOTICE)	1
NOTICE TO BIDDERS (INSURANCE)	2
INDEMNIFICATION/HOLD HARMLESS	3
PROJECT SCOPE	3
SPECIFICATIONS	3
SPECIFIC PROJECT NOTES	4
MAINTENANCE AND GUARANTEE PERIOD	5
TESTING	6
NOTICE OF INTENT TO COMMENCE WORK	6
AWARD OF PROJECT	6
PROJECT COMPLETION DATE	6
PREPARATION OF PROPOSAL	7
BID PROPER	7
BID GUARANTEE	7
ADDRESS	8
TIME	8
PLACE	8
COMPLIANCE NOTES	8
PROJECT PROPOSAL	10 - 11
WRITTEN CONTRACT	12
BID GUARANTY AND CONTRACT BOND FORMS	13 - 14
NON-COLLUSION AFFIDAVIT	15
VERIFICATION OF “NO FINDING FOR RECOVERY”	16
AFFIDAVIT IN COMPLIANCE WITH SECTION 3517.17 OF O.R.C.	17
PAVEMENT MARKING LIST AND MAP	APPENDIX A

Reflectorized Pavement Markings

LEGAL NOTICE
NOTICE TO CONTRACTORS

Notice is hereby given that sealed proposals will be received at the office of the Board of County Commissioners, Henry County, Ohio until Tuesday, July 12, 2022 at 9:30 A.M. for furnishing all services, labor, materials and equipment necessary for the improvement of the following project:

Reflectorized Pavement Markings

Bidding documents, plans and specifications will be issued at the Office of the County Engineer. One display copy will be available for inspection at the Office of the County Engineer. The bidding documents and plans are also available on the Henry County Engineer's website <http://www.henrycountyengineer.com> under the link "Bid Request Listing".

All Contractors and Subcontractors involved with the project will, to the extent practicable use Ohio products, materials, services and labor in the implementation of their project. Additionally, Contractor compliance with the equal employment opportunity requirements of the Ohio Administrative Code Chapter 123, the Governor's Executive Order of 1972 and the Governor's Executive Order 84-9 shall be required.

Each bidder is required to file with this bid a bid guarantee in the form of either:

1. A bond, executed by a surety company authorized to do business in the State of Ohio, for the full amount bid; or
2. A certified check, cashier's check or letter of credit pursuant to Chapter 1305 of the Ohio Revised Code, in the amount of ten (10%) percent of the bid.

Bid guarantee must be provided that if the contract be awarded on such bid, the bidder will enter into a contract and the performance of it will be properly secured. The successful bidder, if using a 10% bid guarantee, shall be required to provide a contract performance and payment bond, executed by a surety company authorized to do business in the State of Ohio, for the full amount of the bid.

Estimated total cost of the improvement is \$82,000.00.

Prevailing Wage Rates per Section 4115 of the Ohio Revised Code shall prevail on said project.

The contract will be awarded to the lowest and best bidder.

The said Board reserves the right to reject any or all bids.

BY ORDER OF
THE BOARD OF HENRY COUNTY COMMISSIONERS
HENRY COUNTY, OHIO
By: Kristi Schultheis, Clerk

Please publish the above Legal Notice
June 21, 2022

NOTICE TO BIDDERS

INSURANCE

Bidders that are prequalified with the Ohio Department of Transportation as per Item 102.01 of ODOT's "Construction and Materials Specifications" at least ten (10) days before the date of the bid opening have demonstrated that they maintain proper insurance coverage may waive the insurance requirement of these specifications.

Those bidders that are not prequalified with the Ohio Department of Transportation must show proof, with Certificate of Insurance, the following insurance requirements.

The CONTRACTOR shall purchase and maintain such insurance as will protect him from claims set forth below which may arise out of or result from the CONTRACTOR'S execution of the WORK, whether such execution be by himself or by any SUBCONTRACTOR or by anyone directly or indirectly employed by any of them, or by anyone for whose acts any of them may be liable:

Claims under Worker's Compensation, disability benefit and other similar employee benefit acts;

Claims for damages because of bodily injury, occupational sickness or disease, or death of this employees;

Claims for damages insured by usual personal injury liability coverage which are sustained (1) by any person as a result of an offense directly or indirectly related to the employment of such person by the CONTRACTOR, or, (2) by any other person; and

Claims for damages because of injury to or destruction of tangible property, including loss of use resulting therefrom.

Certificates of insurance acceptable to the OWNER shall be filed with the OWNER prior to commencement of the WORK. The County, its elected officials and employees shall be named as additional insureds with respect to all activities under any contract resulting from this bidding. These certificates shall contain a provision that coverage afforded under policies will not be canceled unless at least thirty (30) days prior WRITTEN NOTICE has been given to the OWNER. The CONTRACTOR must replace certificates for any insurance expiring prior to the effective end date under any contract resulting from this bidding.

The CONTRACTOR shall procure and maintain, at his own expense, during the CONTRACT TIME, liability insurance as hereinafter specified:

CONTRACTOR'S General Public Liability and Property Damage Insurance including vehicle coverage issued to the CONTRACTOR and protecting him from all claims from personal injury, including death, and all claims for destruction of or damage to property, arising out of or in connection with any operations under the CONTRACT DOCUMENTS, whether such operations by himself or by any SUBCONTRACTOR under him, or anyone

Reflectorized Pavement Markings

directly or indirectly employed by the CONTRACTOR OR BY A SUBCONTRACTOR under him. Insurance shall be written with a limit of liability of not less than \$1,000,000 for all damages arising out of bodily injury, including death, at any time resulting therefrom, sustained by any one person in any one accident; and a limit of liability of not less than \$1,000,000 aggregate for any damages sustained by two or more persons in any one accident. Insurance shall be written with a limit of liability of not less than \$1,000,000 for all property damage sustained by any one person in any one accident; and a limit of liability of not less than \$1,000,000 aggregate for any such damage sustained by two or more persons in any one accident.

The CONTRACTOR shall procure and maintain, at his own expense, during the CONTRACT TIME, in accordance with the provisions of the laws of the state in which the work is performed. Worker's Compensation insurance, including occupational disease provisions, for all of his employees at the site of the PROJECT and in case any work is sublet, the CONTRACTOR shall require such SUBCONTRACTOR similarly to provide Worker's Compensation insurance, including occupational disease provisions for all of the latter's employees unless such employees are covered by the protection afforded by the CONTRACTOR. In case any class of employees engaged in hazardous work under this contract at the site of the PROJECT are not protected under Worker's Compensation statute, the CONTRACTOR shall provide, and shall cause each SUBCONTRACTOR to provide, adequate and suitable insurance for the protection of his employees not otherwise protected. A copy of the CONTRACTOR'S valid Worker's Compensation certificate shall be submitted with this bid.

INDEMNIFICATION/HOLD HARMLESS

The CONTRACTOR shall indemnify and hold harmless the County, its agents and employees from any and all losses, claims, damages, lawsuits, costs, judgments, expenses or any other liabilities which they may incur as a result of bodily injury, sickness, disease or death, or injury to or destruction of tangible property including the loss of use resulting therefrom, caused in whole or part by the negligent act or omission of the CONTRACTOR, any SUBCONTRACTOR, any person directly or indirectly employed by any of them or any person for whose acts any of them may be liable.

PROJECT SCOPE

This work shall consist of furnishing all labor, materials and equipment necessary for the required pavement preparation and application of Reflectorized Pavement Markings (ODOT Items 641 and 643) on specific County and Township roads as shown on the accompanying list and map. All pavement markings shall conform to the requirements of the ODOT Manual of Uniform Traffic Control Devices for Streets and Highways. It is the intent to have the County Roads painted with yellow intermittent and solid yellow lines where necessary to indicate intersections, curves, No-Passing Zones, etc.

SPECIFICATIONS

The Standard Specifications of the State of Ohio Department of Transportation dated

January 1, 2019 together with any modifications to same as stated in this proposal shall govern these improvements.

SPECIFIC PROJECT NOTES

All work to be done under the Contract shall be under the supervision of the County Engineer or his authorized representative.

The Contractor shall have his equipment marked with all the necessary safety equipment required by law. The Contractor shall be responsible for maintaining traffic at all times and also shall protect painted lines as required. Any other safety measure necessary will be used to keep the traveling public aware that work is being done on the highway.

All work shall be performed in a neat and workmanlike manner on a clean and dry road surface. If the road is not clean it is the contractor's responsibility to remove any debris, dirt, stone, etc. before apply pavement markings.

Upon request each bidder shall satisfy the County Engineer, by reference to work which he has performed, that he is fully competent to properly execute the work of the kind and class required by these specifications. Upon request each bidder shall submit evidence by himself in paint striping or pavement marking of the type to meet all specifications as set by the State of Ohio Department of Transportation dated **January 1, 2019**. All Contractors shall be prequalified by the State of Ohio Department of Transportation for paint striping and be able to perform work designated in these specifications.

No-Passing Zone Graphs for each section of County roadway will be furnished to the awarded Contractor and shall be used for the proper "T" marking of all No-Passing zones.

Some roads may not have No-Passing Zone Graphs. Roads without graphs shall be marked similar to like roads. For any questions contact the Engineer.

All paint materials and glass beads shall conform to the Ohio Department of Transportation Specifications dated January 1, 2019. Paint supplied for all described work shall be two-part polyester system in accordance with ODOT 740.03, and shall be applied at the rate of 16 gallons per mile of solid line. Glass beads for polyester paint shall be in accordance with ODOT 740.09, Type B, and shall be applied to all painted lines at a minimum rate of 16.5 pounds per 100 square feet of polyester applied. The material manufacturers shall furnish certification that all materials comply with the provisions of the 643 specifications.

Pavement preparation, equipment and application shall be in accordance with ODOT Spec. 641 and ODOT Spec. 643; line sizes shall be as follows:

- a) A four (4") inch wide line shall be used for center lines and edge lines.
- b) The center line of yellow shall be a dashed line containing a ten (10') foot striped segment and a thirty (30') foot gap.

Reflectorized Pavement Markings

- c) The center of the edge lines shall be located six (6") inches from the edge of pavement.

The Contractor shall be responsible for center line placement. The Contractor must assure that the center line is placed within the center of pavement. Premarking is a line item and is expected to be performed on all roads where resurfacing or chipseal operations obliterated the existing markings.

The two-line system of center line marking shall be used. All lines shall be painted with reference to the requirements for pavement markings as found in the Ohio Manual of Uniform Traffic Control Devices for Streets and Highways.

The paint unit shall be a truck-mounted unit equipped with a minimum of two (2) guns making it capable of applying dashed center line and "No Passing" barrier lines simultaneously. This is necessary to be able to keep adjacent lines in correct alignment.

The paint unit shall be equipped with a warning sign to warn on-coming traffic by means of a sequential flashing chevron capable of flashing left to right, right to left, or pass either side.

The painted lines shall be protected by means of a follow-up vehicle equipped with a sequential flashing chevron capable of flashing left to right, right to left or pass either side, traveling approximately 1,500 feet after the unit making the application.

The "Unit Price" shall be:

- a) Center lines, Item 643 shall be paid for based on the actual road miles upon which center lines are applied. The average application rate of 16 gallons per mile with 16.5 pounds of glass beads per 100 square feet of polyester applied shall be used.
- b) Edge lines - Payment shall be based on the actual lineal miles upon which edge lines are applied. The quantity of edge lines is double the actual road miles that edge lines are applied to. The application includes 16 gallons per mile with 16.5 pounds of glass beads per 100 square feet of polyester applied.
- c) This work shall consist of furnishing and applying polyester pavement markings in accordance with 641, 740.01, 740.03, and 740.09. Any and all supplemental specifications issued shall also apply. The Contractor shall clean and prepare the existing asphalt concrete pavements in accordance with 641.05. Layout and establishment of the "T" marking of no passing zones shall be in accordance with 641.06, and shall be established with the logs provided by the County Engineer's office. Two-way radio equipment shall be in accordance with 641.09. Payment for all the above work is included in Item 643.

MAINTENANCE AND GUARANTEE PERIOD

The CONTRACTOR shall be responsible for all construction for one (1) year after project completion and acceptance. The CONTRACTOR shall make corrections as necessary

by reason of noted defects. The County will give notice of observed defects with reasonable promptness. In the event that the CONTRACTOR fails to make repairs, adjustments or complete other work which may be required by such defects, the Engineer may do so and charge the CONTRACTOR the costs incurred.

TESTING

The Henry County Engineer reserves the right to engage an independent testing laboratory to obtain product and material samples, verify compaction, etc. to determine conformance with specifications of all material used at the project site. Materials deemed unacceptable shall be dealt with in accordance to ODOT Spec. 106.07 and related specification sections.

Unless otherwise designated, tests required on materials and products in accordance with AASHTO, ASTM or methods on file in the office of the Director will be made by and at the expense of the CONTRACTOR.

NOTICE OF INTENT TO COMMENCE WORK

The CONTRACTOR shall provide the Engineer with a minimum of 48 hours advance notice prior to the commencement of any work.

AWARD OF PROJECT

The bid will be tabled at the formal opening; award of the project will be made at the time designated by the County Commissioners following a review to verify bid compliance with all requirements. Bidders shall guarantee their bid for sixty (60) days from the date of the bid opening.

PROJECT COMPLETION DATE

The project shall be completed on or before October 31, 2022.

For each calendar day that any work shall remain uncompleted after the stated completion date the appropriate sum, in accordance with the schedule of liquidated damages per Section 108.07 of the Standard Specifications of the State of Ohio Department of Transportation, will be deducted from any monies due the CONTRACTOR, not as a penalty but as liquidated damages; provided however, that due account shall be taken of any adjustment of the completion date granted by the Board of County Commissioners of Henry County.

Once a roadway is closed for commencement of the project, the CONTRACTOR shall proceed without undue delay to complete the project in a timely manner and avoid prolonged interruption of traffic on the roadway. Delays in the work following an initial start which are not attributable to weather or seasonal conditions shall be considered days beyond completion and the CONTRACTOR will have deducted from any monies due him according to the schedule of liquidated damages per Section 108.07 of the Standard Specifications of the State of Ohio Department of Transportation.

A work day will be counted as lost if the CONTRACTOR'S efficiency is reduced more than fifty (50%) percent on the critical items under construction at that time. Weekends and holidays will not be counted as lost work days.

PREPARATION OF PROPOSAL

The blank spaces in the proposal must be filled in correctly, where indicated, and written in ink.

BID PROPER

The bidder is required to fill in, in the "Unit Price Bid" column, a unit price for addition opposite each item for which there is a quantity given in the "Quantities" column. The gross sum of the totals in the "Total Amount Bid" column shall equal the sum (shown on Page 11 of this proposal) for the work.

The total given on Page 10 is only for the convenience of the Henry County Commissioners in reading bids.

The unit prices specified in the "Total Unit Price Bid" column will govern the award of the Contract. The unit prices bid shall remain in effect and held firm during the term of the Contract.

The CONTRACTOR shall make extensions in the "Total Amount Bid" column and also add up the totals. However, the unit prices specified, together with the approximate quantities shall determine the total amount of the bid. If there is an error made in the extensions by the Bidder, the total shall be changed as only the unit prices shall govern.

The quantities in the "Quantities" column are those given in the Engineer's approximate estimate and are those which will be used in determining the total amount of each proposal for this improvement and for the purpose of determining the lowest bidder. It is understood that these quantities are approximate only. The bidder must give a unit price for each item listed. Failure to do so will render the bid informal at the discretion of the Henry County Board of Commissioners.

BID GUARANTEE

Payable to the Henry County Board of Commissioners.

Each bidder is required to file with his bid a bid guarantee in the form of either:

1. A bond, executed by a surety company authorized to do business in the State of Ohio, for the full amount of the bid; or
2. A certified check, cashier's check or letter of credit pursuant to Chapter 1305 of the Ohio Revised Code, in the amount of ten (10%) percent of the bid, payable to the Henry County Board of Commissioners.

Reflectorized Pavement Markings

Bid guarantee must be provided as guarantee that if the contract be awarded on such bid, the bidder will enter a contract and the performance of it will be properly secured. The successful bidder if using a 10% bid guarantee, shall be required to provide a contract performance and payment bond, executed by a surety company authorized to do business in the State of Ohio, for the full amount of the bid.

ADDRESS

Proposal must be sealed and addressed:
Board of Henry County Commissioners
1853 Oakwood Avenue
Napoleon, OH 43545

with envelope marked: Reflectorized Pavement Markings and with the name and address of the bidder.

TIME

Bids are to be opened at 9:30 A.M., Tuesday, July 12, 2022.

PLACE

Office of the Board of Henry County Commissioners
1853 Oakwood Avenue
Napoleon, OH 43545

COMPLIANCE NOTES

PREVAILING WAGE RATES AS PER SECTION 4115 OF THE OHIO REVISED CODE SHALL PREVAIL ON THIS PROJECT.

A COPY OF THE APPLICABLE WAGE RATES MAY BE OBTAINED FROM THE STATE OF OHIO WAGE AND HOUR DIVISION VIA THE INTERNET AT THE FOLLOWING WEB SITE: <http://www.com.ohio.gov/laws>

SHOULD THE BIDDER NOT HAVE ACCESS TO THE INTERNET, A COMPLETE SET OF THE APPLICABLE WAGE RATES ARE AVAILABLE AT THE OFFICE OF THE HENRY COUNTY ENGINEER. A COPY WILL BE PROVIDED IF REQUESTED.

THE SUCCESSFUL BIDDER WILL BE PROVIDED A HARD COPY OF THE PREVAILING WAGE RATES AS A PART OF THE CONTRACT DOCUMENTS.

ANY RATE CHANGES RECEIVED FROM THE STATE WAGE AND HOUR DIVISION DURING THE TERM OF THE CONTRACT WILL BE PROVIDED IN HARD COPY TO THE CONTRACTOR.

THE HENRY COUNTY ENGINEER IS AN EQUAL EMPLOYMENT OPPORTUNITY EMPLOYER. THE CONTRACTOR SHALL CONFORM TO ALL APPLICABLE PROVISIONS OF 153.59 AND 153.60 OF THE OHIO REVISED CODE WITH RESPECT TO DISCRIMINATION AND INTIMIDATION ON ACCOUNT OF RACE, CREED, SEX ;HANDICAP OR COLOR.

THE CONTRACTOR IS REMINDED THAT COMPLETE COMPLIANCE WITH ALL APPLICABLE OCCUPATIONAL SAFETY AND HEALTH ADMINISTRATION STANDARDS CURRENTLY IN EFFECT IS MANDATORY ON ALL WORK COMPLETED UNDER THIS PROPOSAL/CONTRACT.

Reflectorized Pavement Markings

To: Board of County Commissioner and
Engineer of Henry County, Ohio

The undersigned, having full knowledge of the site and specifications for the following improvements and the conditions of this proposal hereby agrees to furnish all services, labor, materials and equipment necessary to complete the entire project according to the specifications and completion time, and to the acceptance of the Board of County Commissioners and Engineer of Henry County, and to accept the unit prices specified for each item as full compensation for the work in this proposal.

The total amount of the bid, based on the approximate quantities given and the unit prices specified by the bidder amount the SUM OF _____

DOLLARS (\$_____).

UNIT PRICE CONTRACT

The undersigned further agrees to accept the following "Unit Bid Prices" in compensation for any additions or deductions caused by any changes or alterations in the specifications of the work. The unit prices bid shall remain in effect and held firm during the term of the contract.

The "Gross Sum" of the totals in the "Total" column shall equal the sum (Given Above) bid for the work.

Reflectorized Pavement Markings

Henry County Engineer

2022 REFLECTORIZED PAVEMENT MARKINGS

Ref. #	Item #	Quantity	Unit	Item	ITEMIZED BID			
					Unit Price		Total Unit Price Bid	Total Item Bid
					Labor	Materials		
1	643	49.1	Miles	Premarking				
2	643	49.1	Miles	Center Line Striping (4")				
3	643	17.8	Miles	Edge Line Striping (4")				
4	643	4	Each	Right Turn Arrow				
5	103.05	1	Lump Sum	Contract Performance & Payment Bond				
				Total Amount Bid				

Signature: _____

Date: _____

Title: _____

Email: _____

Company: _____

Address: _____

Phone Number: _____

Reflectorized Pavement Markings

(Name of Corporation)

* Please staple certified check, cashier's check, letter of credit, or bid guarantee bond here *

(This page must be executed, in the appropriate place, prior to submission of this bid.)

WRITTEN CONTRACT

On acceptance of the Proposal for said work, I/we do hereby bind myself/ourselves this ____ day of _____, 2022, to enter into a written contract with the HENRY COUNTY BOARD OF COMMISSIONERS within ten (10) days from the notice of award.

IF AN INDIVIDUAL, SIGN BELOW:

(Name)

(Post Office Address)

IF AN INDIVIDUAL DOING BUSINESS UNDER A TRADE NAME, SIGN BELOW:

(Trade Name)

(Post Office Address)

Sole Owner

By: _____

IF A PARTNERSHIP, SIGN BELOW:

(Name of Partnership)

(Post Office Address)

By _____

(Post Office Address)

(Partner)

(Post Office Address)

(Partner)

(Post Office Address)

(Partner)

(Post Office Address)

IF A JOINT BID, SIGN BELOW:

(Name)

(Name)

By _____

By _____

(Post Office Address)

(Post Office Address)

IF A CORPORATION BID, SIGN BELOW:

Incorporated under the laws of the State of _____

By _____ (Signature)

_____ Title of Officer Signing

Reflectorized Pavement Markings

**BID GUARANTY AND
CONTRACT BOND**

(Section 153.571, Ohio Revised Code)

KNOW ALL MEN BY THESE PRESENTS, that we, the undersigned _____

(Name and Address)

as Principal and _____

(Name of Surety)

_____ as Surety, are hereby held and firmly bound unto _____ Ohio

as Oblige in the penal sum of the dollar amount of the bid submitted by the Principal to the Oblige on

_____ to undertake the project known as: _____

The penal sum referred to herein shall be the dollar amount of the Principal's bid to the Oblige, Incorporating any additive or deductive alternate proposals made by the Principal on the date referred to above to the Oblige, which are accepted by the Oblige. In no case shall the penal sum exceed the amount of _____ dollars (\$_____).

(if the above line is left blank, the penal sum will be the full amount of the Principal's bid, including alternates. Alternatively, if completed, the amount stated must not be less than the full amount of the bid, including alternates, in dollars and cents. A percentage is not acceptable.) For payment of the penal sum well and truly to be made, we hereby jointly and severally bind ourselves, our heirs, executors, administrators, successors, and assigns.

THE CONDITION OF THE ABOVE OBLIGATION IS SUCH, that whereas the above named Principal has submitted a bid on the above referred to project;

NOW, THEREFORE, if the Oblige accepts the bid of the Principal and the Principal fails to enter into a proper contract in accordance with the bid, plans, details, specifications, and bills of material; and in the event the Principal pays to the Oblige the difference not to exceed ten percent of the penalty hereof between the amount specified in the bid and such larger amount for which the Oblige may in good faith contract with the next lowest bidder to perform the work covered by the bid; or in the event the Oblige does not award the contract to the next lowest bidder and resubmits the project for bidding, the Principal will pay the Oblige the difference not to exceed ten percent of the penalty hereof between the amount specified in the bid, or the costs, in connection with the resubmission, of printing and mailing notices to prospective bidders, whichever is less, then his obligation shall be null and void, otherwise to remain in full force and effect. If the Oblige accepts the bid of the Principal, within ten days after the awarding of the contract, enters into a proper contract in accordance with the bid, plans, details, specifications, and bills of material, which said contract is made a part of this bond the same as though set forth herein; and

IF THE SAID Principal shall well and faithfully perform each and every condition of such contract; and indemnify the Oblige against all damage suffered by failure to perform such contract according to the provisions thereof and in accordance with the plans, details, specifications, and bills of material therefor; and shall pay all lawful claims of subcontractors, materialmen, and laborers, for labor performed and materials furnished in the carrying forward, performing, or completing of said contract; we agreeing and assenting that this undertaking shall be for the benefit of any materialism or laborer having a just claim, as well as for the Oblige herein; then this obligation shall be void; otherwise the same shall remain in full force and effect; it being expressly understood and agreed that the liability of the Surety for any and all claims hereunder shall in no event exceed the penal amount of this obligation as herein stated.

THE SAID Surety hereby stipulates and agrees that no modifications, omissions, or additions, in or to the terms of said contract or in or to the plans and specifications therefor shall in any wise affect the obligation of said Surety on its bond, and it does hereby waive notice of any such modifications, omissions or additions to the terms of the contract or to the work or to the specifications.

SIGNED AND SEALED This _____ day of _____, 2022.

Reflectorized Pavement Markings

PRINCIPAL:

By: _____

Title: _____

Surety: _____

By: _____
(Attorney-in-Fact)

SURETY COMPANY ADDRESS:

Street

City State Zip

Telephone

SURETY AGENT'S ADDRESS:

Agency Name

Street

City State Zip

Telephone

NOTE: Failure by any party to sign Bid Guaranty and Contract Bond shall result in rejection of bid.

Reflectorized Pavement Markings
NON-COLLUSION AFFIDAVIT

State of Ohio

County of _____: ss.

I, _____, _____
(Name of Party Signing Affidavit) (Title)

being duly sworn, do depose and say:

That _____
(Insert name of individual, Co-partnership, or Corporation)

its agents, officers or employees have not directly or indirectly entered into any agreement, participated in any collusion, or otherwise taken any action in restraint of free competitive bidding in connection with this proposal.

(Signature)

(Title)

Sworn to and subscribed before me this ____ day of _____, 2022.

Notary Public in and for

_____ County, Ohio

(Seal)

My commission expires:

_____, 20____

VERIFICATION OF "NO FINDING FOR RECOVERY"

No political subdivision shall award a contract for goods, services, or construction to a person against whom a Finding for Recovery has been issued by the Auditor of State, if the Finding for Recovery is unresolved.

The undersigned, by their signature and title, document that no "Finding for Recovery" is outstanding for the bidder.

By:

Title

Prior to award of a contract, Henry County shall verify and report to the Engineer and the Bidder that the Bidder does not appear in the State Auditor's database for "Findings of Recovery".

Reflectorized Pavement Markings
**AFFIDAVIT IN COMPLIANCE WITH SECTION 3516.13
OF THE OHIO REVISED CODE**

STATE OF OHIO

HENRY COUNTY

The undersigned personally appeared before me, as an individual or as a representative of

_____ for a contract for _____
(Name of Entity) (Type of Product or Service)

to be let by the County of Henry, who, being duly cautioned and sworn, makes the following statement with respect to prohibited activities constituting a conflict of interest or other violations under Ohio Revised Code Section 3517.13, and further states that the undersigned has the authority to make the following representation on behalf of himself or herself or of the business entity:

1. That none of ***the*** following has **individually** made since April 4, 2007 and that, if awarded a contract for the purchase of goods or services in excess of \$10,000, none of the following **individually** will make, beginning on the date the contract is awarded and extending until one year following the conclusion of the contract, as an individual, one or more campaign contributions totaling in excess of \$10,000, to any elected official of the County of Henry or their individual campaign committees:
 - a. Myself;
 - b. Any partner or owner or shareholder of the partnership (if applicable);
 - c. Any owner of more than 20% of the corporation or business trust (if applicable);
 - d. Each spouse of any person identified in (a) through (c) of this section;
 - e. Each child seven years of age to seventeen years of age of any person identified in divisions (a) through (c) of this section (only applicable to contributions made on or after April 4, 2007)
2. That none of the following have **collectively** made since April 4, 2007, and that, if awarded a contract for the purchase of goods or services in excess of \$10,000, none of the following **collectively** will make, beginning on the date the contract is awarded and extending until one year following the conclusion of the contract, one or more campaign contributions totaling in excess of \$10,000, to any elected official of the County of Henry or their individual campaign committees:
 - a. Myself;
 - b. Any partner or owner or shareholder of the partnership (if applicable);
 - c. Any owner of more than 20% of the corporation or business trust (if applicable);
 - d. Each spouse of any person identified in (a) through (c) of this section;
 - e. Each child seven years of age to seventeen years of age of any person identified in divisions (a) through (c) of this section (only applicable to contributions made on or after April 4, 2007)

Signature_____

Title_____

Sworn to before me and subscribed in my presence this _____ day of _____, 20_____.

Notary Public_____

My Commission expires_____

APPENDIX A


Pavement Marking List and Map

Striping for 2022

Road	Between	and	Lengths	Edgelines	Pass	Double
1	P	SR 65	1.633	3.266	0.437	0.014
2	US 6	P	1.005		0.243	
4a	T	W	3.159		1.109	1.321
11	S	T	0.996		0.350	0.206
11	V	W	1.000		0.124	
12	K	11c	4.098		1.025	0.197
12	P	P3	0.502	1.004		0.502
12	P	SR 110		0.170		
12	U	W	2.000		0.372	
13	V	W	0.983	1.966	0.124	
14	M	Z	2.457		0.647	
16	A	Y	2.644		0.372	
16	P	US 6	1.468		0.230	1.039
14b	Nap	R	0.844	1.688		0.836
17a	A	B	1.082		0.119	
17d	424	L	0.338			0.338
B	17a	17	0.347		0.123	0.091
J	16	15	1.002		0.459	0.175
L	SR 65	2	2.022	4.044	0.248	
M	7	6	1.029	2.058	0.119	0.011
M3	Z	14	0.350			0.345
N	17	424	2.048		0.786	0.331
N	12	11	0.990		0.124	
N	SR 109	8	1.003		0.198	0.287
O3	11	10	1.052			1.052
P3	SR 109	8	1.004		0.198	0.281
R	19	14b	4.504		0.827	0.200
R	14b	SR 108	0.495	0.990	0.119	
S	13	10	3.002		0.350	0.022
T	SR 108	13	1.001	2.002	0.124	
T	4a	4	0.747		0.516	
W	SR 108	12	1.992		0.248	
Z	M3	14	1.980		1.044	1.031
Industrial	SR 110	Riverview	0.297	0.594		0.297

4 arrows and edgeline for turn lane only

Totals (miles) 49.074 17.782 10.635 8.576

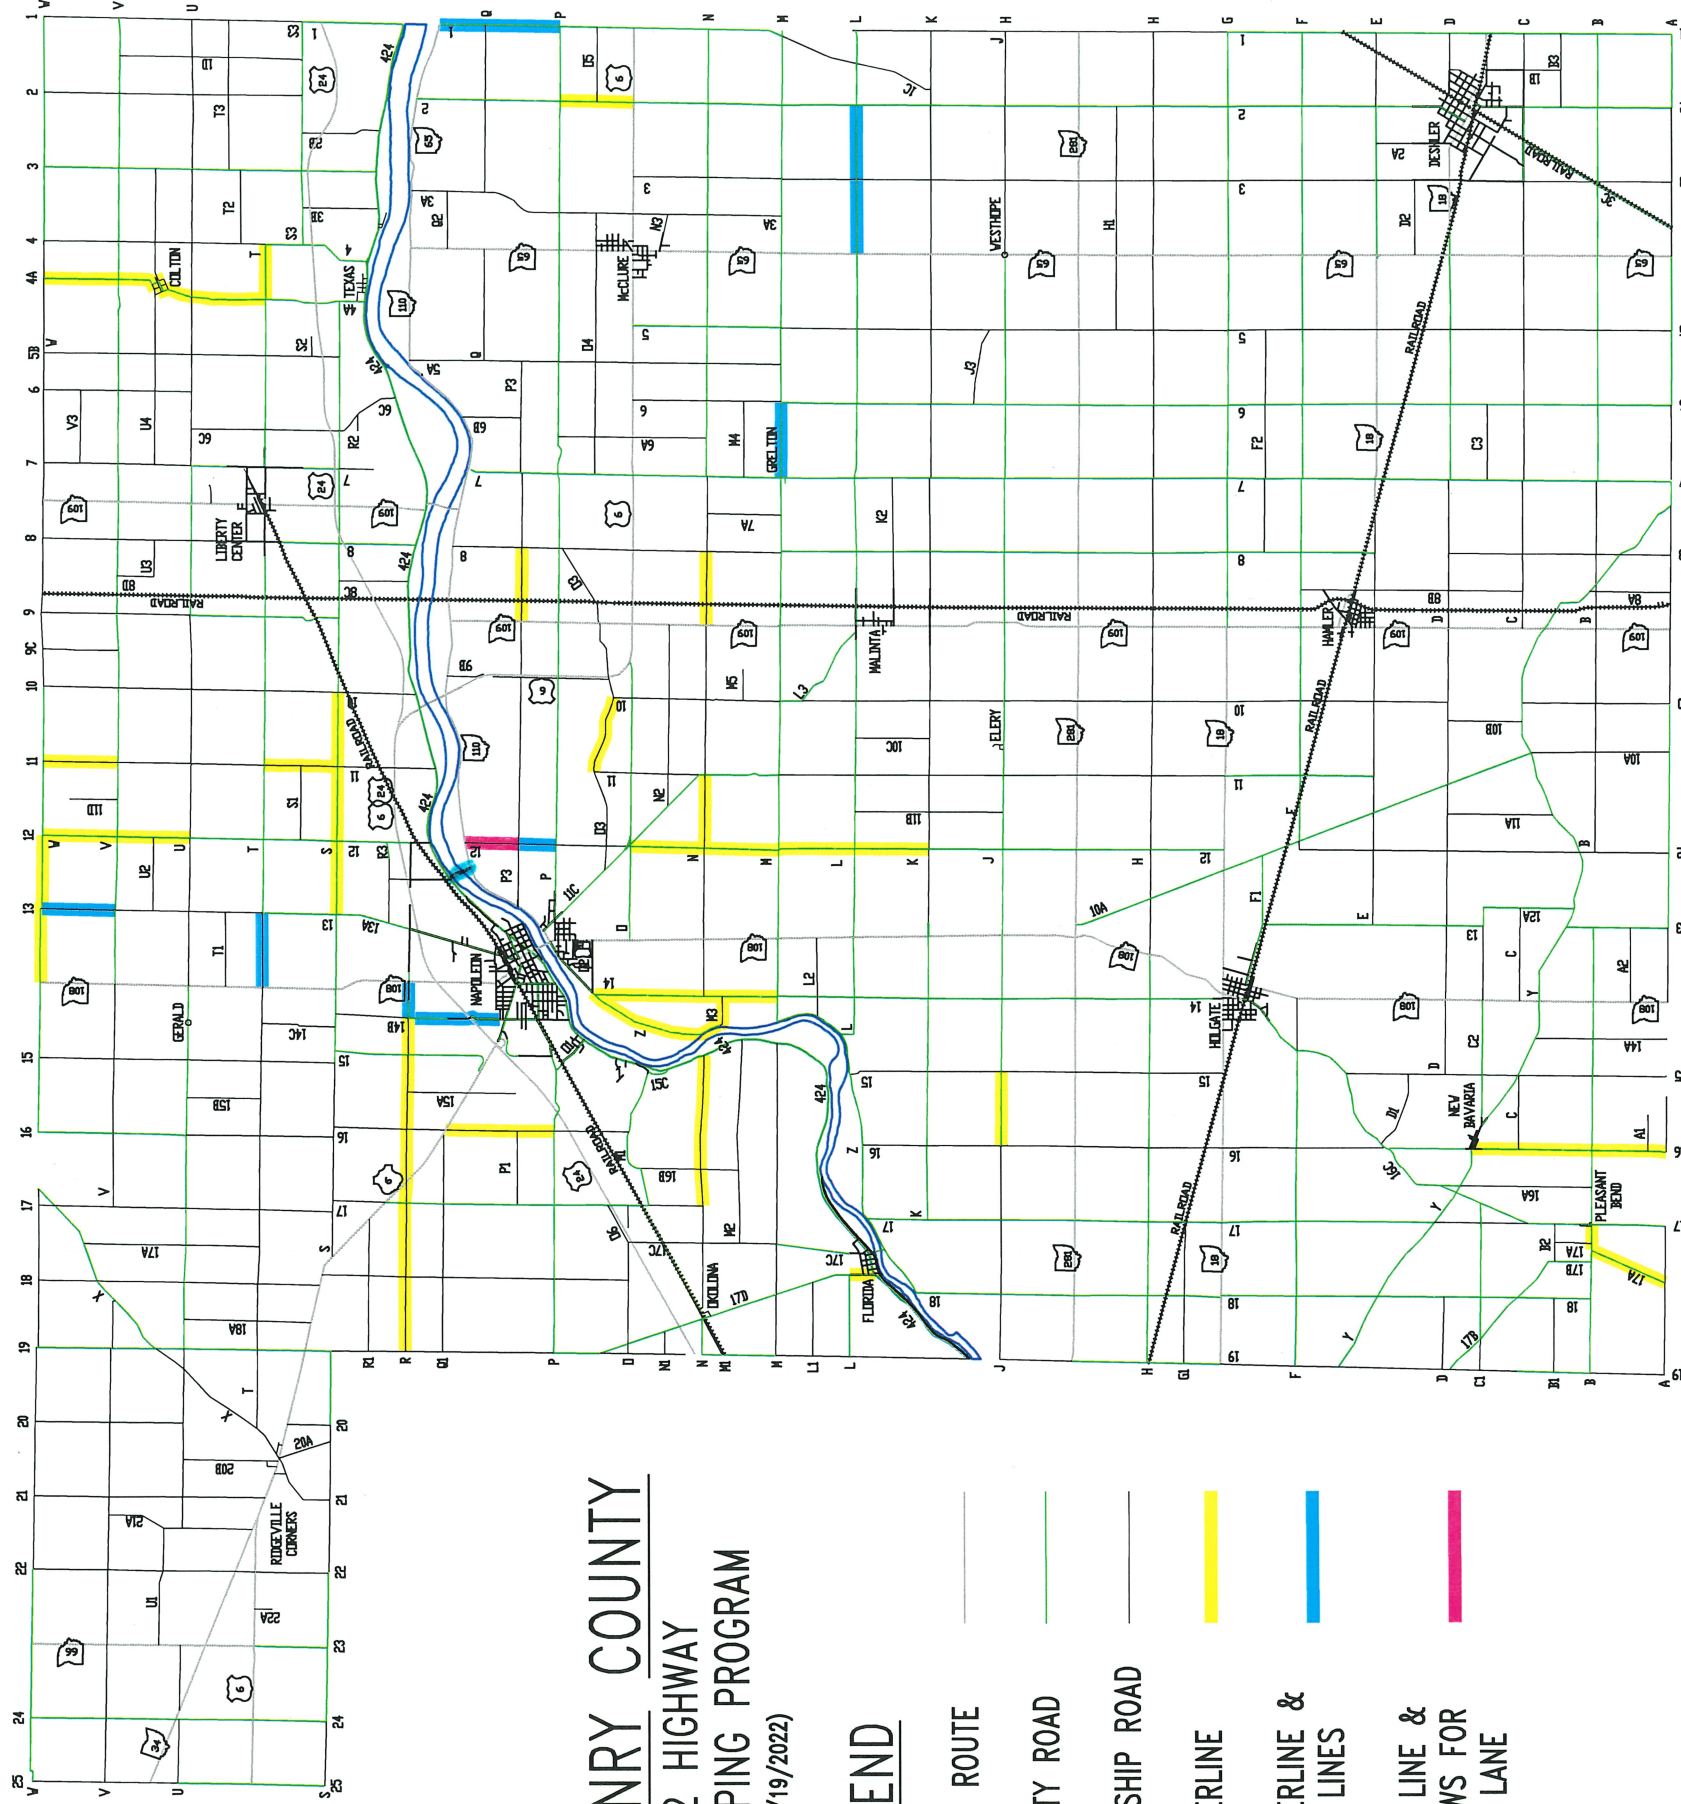

Created: 05/19/22
 Plotted: 05/20/22
 Scale: N.T.S.
 Sheet_01_of_01

Henry County 2022 Road Striping