



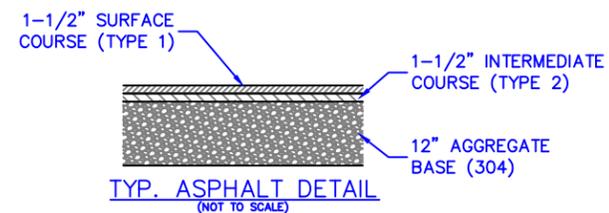

HENRY COUNTY FAIRGROUNDS  
REPAVING PROJECT - PHASE 2

DRAWING DETAILS	
DRAWN BY:	JTH 02/09/26
DESIGNED BY:	--/--/--
REVIEWED BY:	TJS 02/09/26
REVISED	

TIMOTHY J. SCHUMM, P.E., P.S.  
HENRY COUNTY ENGINEER  
1823 OAKWOOD AVENUE  
NAPOLEON, OHIO 43545  
419-592-2976

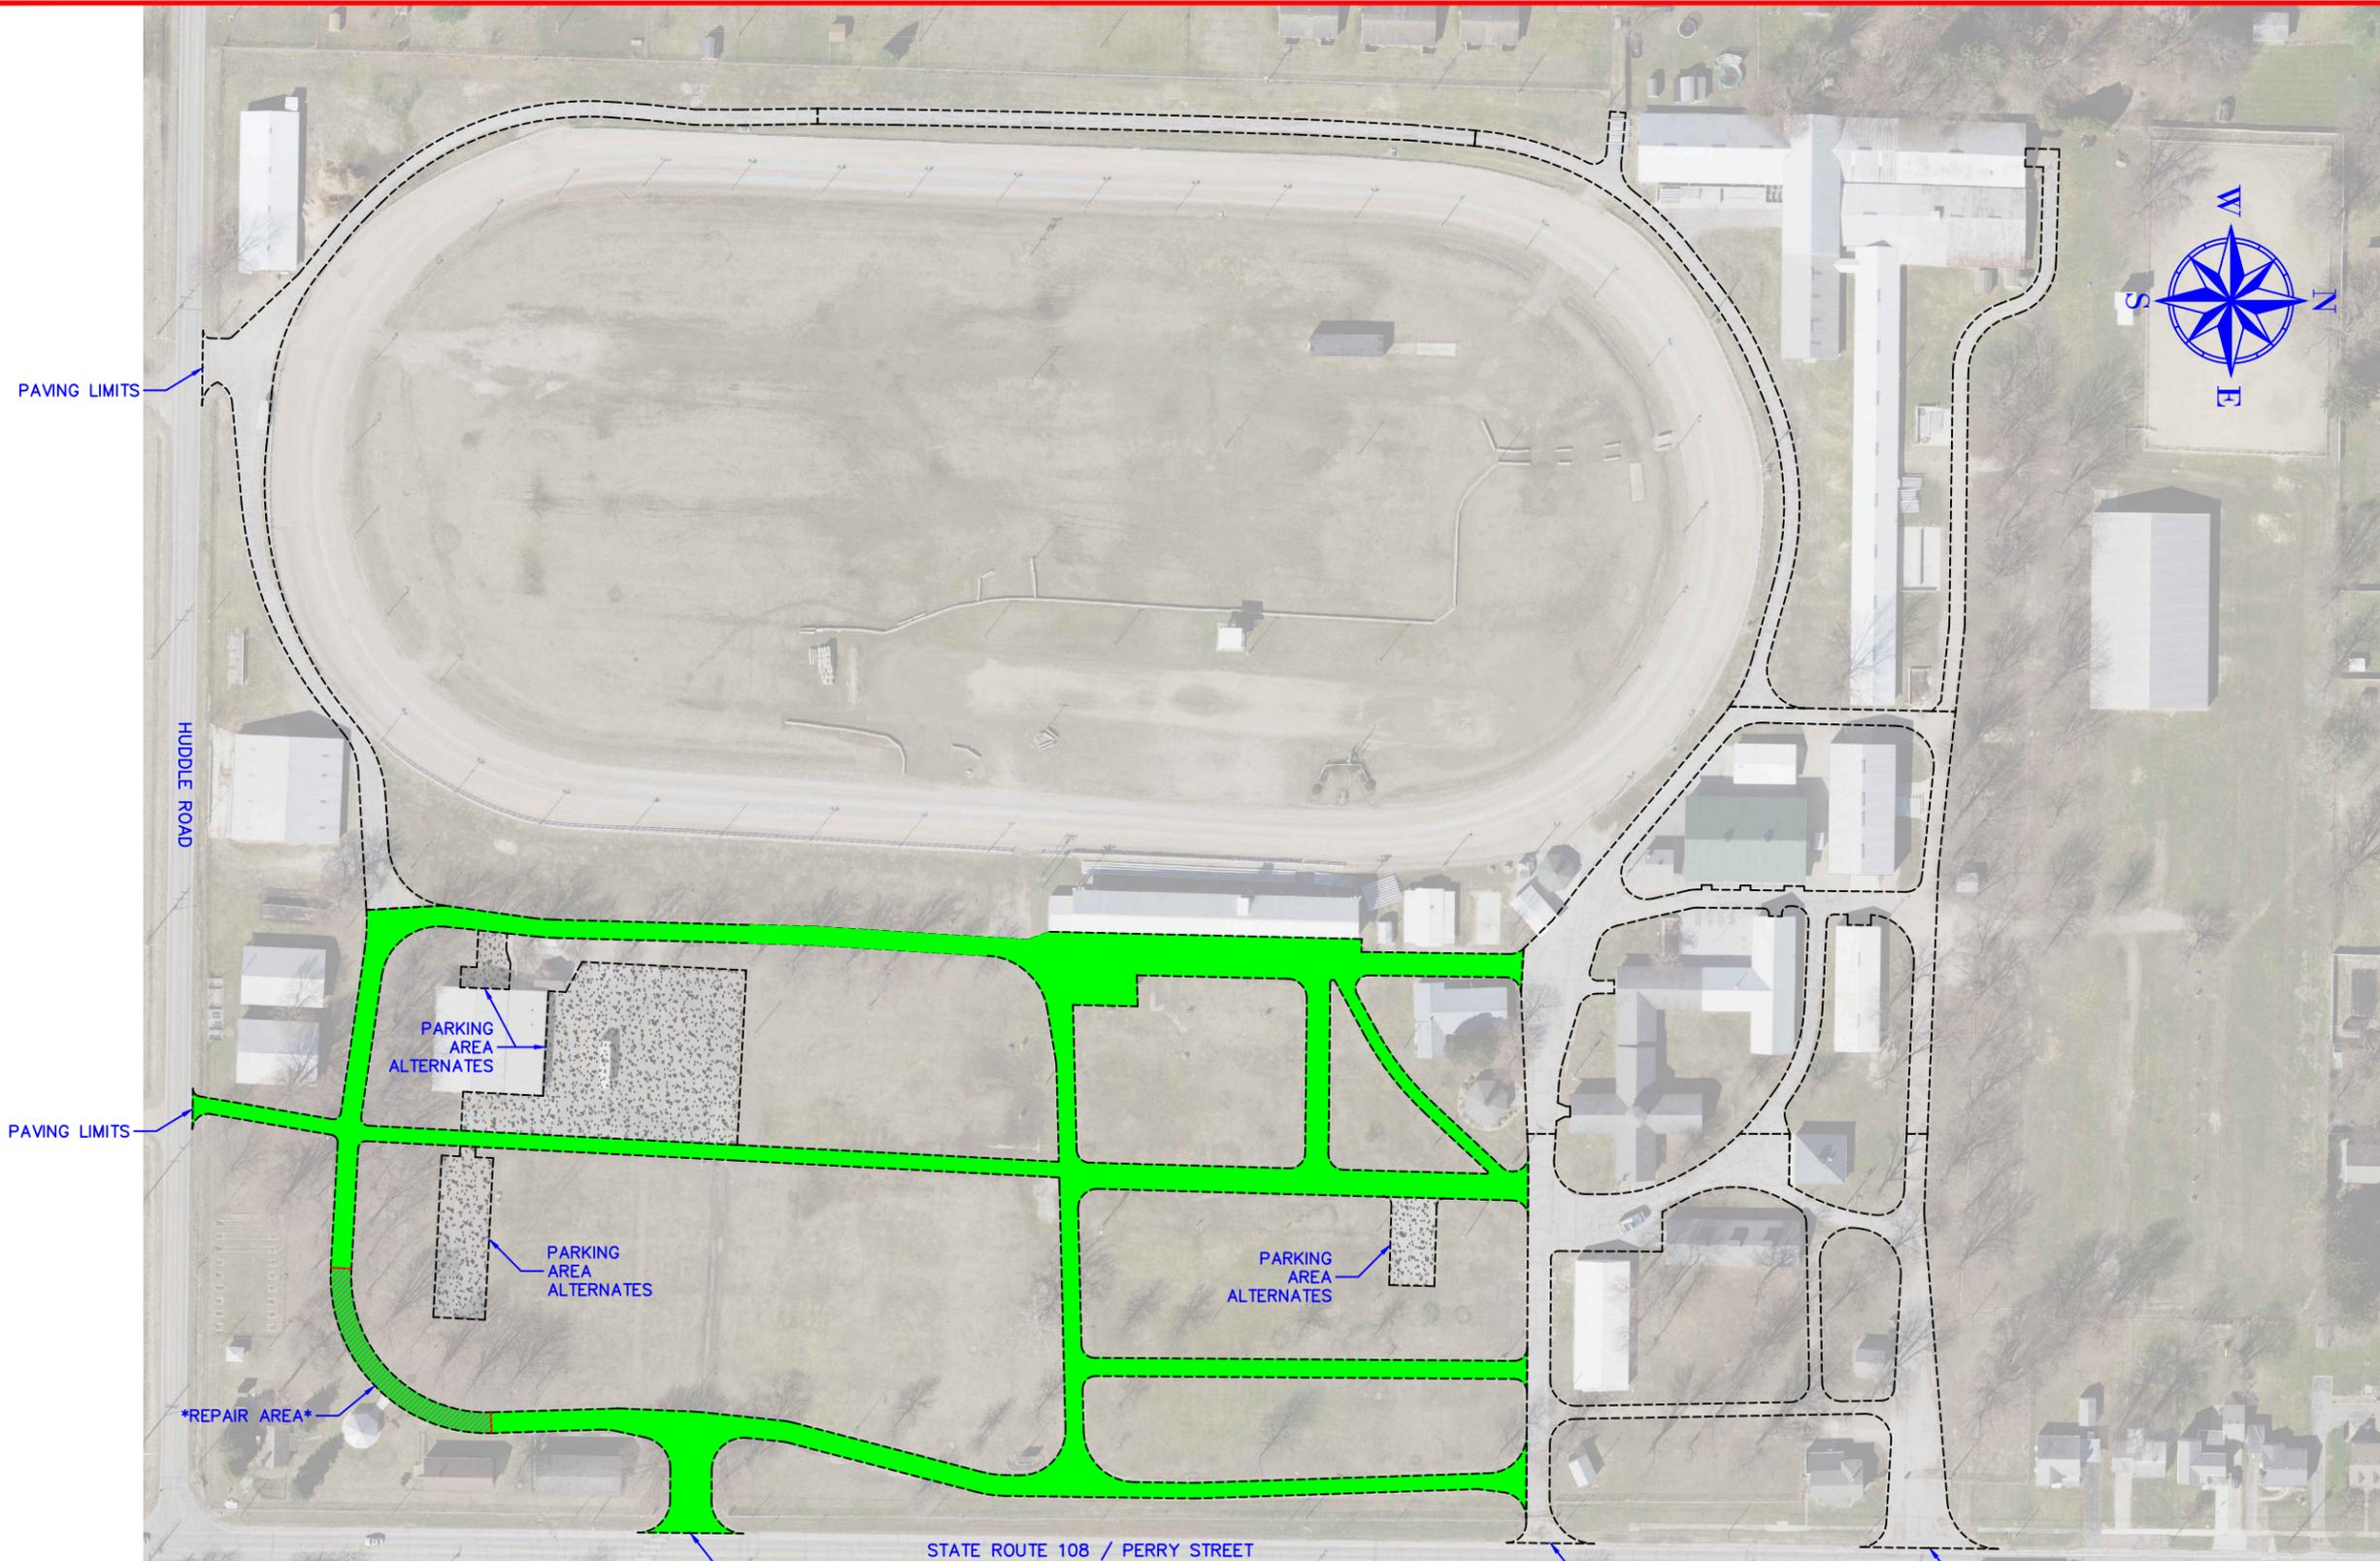

TOTAL PAVING REQUIREMENTS  
73002.44 FT<sup>2</sup>

DETAILS