

Plat and Field Notes

05

David G. Watson's First Add'n to the Village of Malinta, O.


Section Line Road

PLAT

OF

David G. Watson's First Add. to Malinta, Ohio.

As shown in red at David G. Watson's Request. E. A. Daum, C. E.

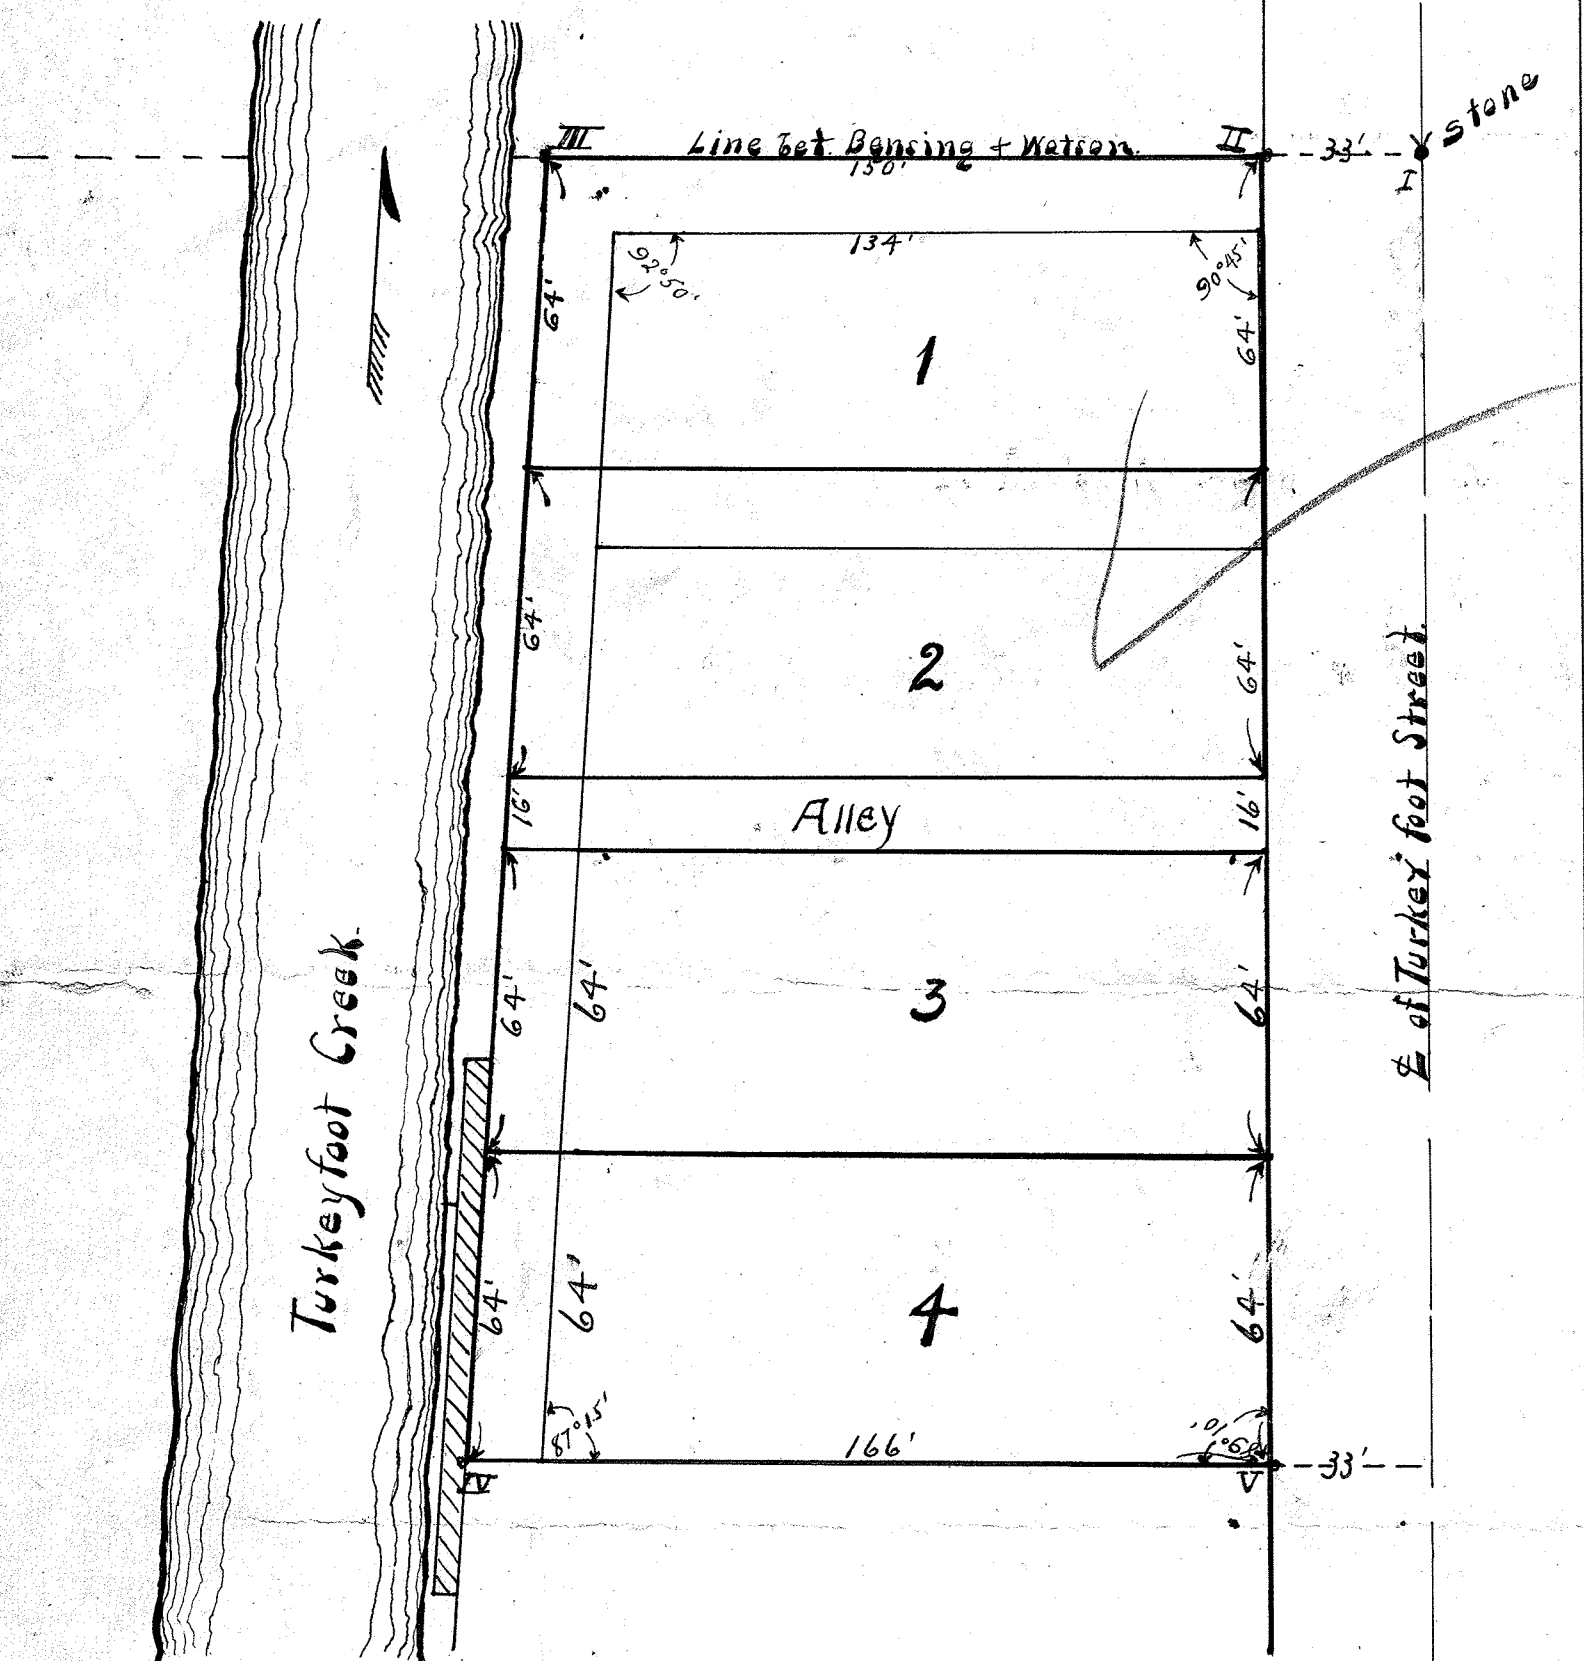

Field Notes to David G. Watson's First Addition to the Village of Malinta, Henry County, Ohio.

This addition is situated in the North east corner of the South part of the North half of the North east quarter of section 10, T. 4 N. R. 7 E. Henry County, Ohio, and more particularly described as follows:

Commencing 33 feet West of a stone in the center of Turkeyfoot Street, said stone being 13.65 ch. south of a stone at the North east corner of section 10, T. 4 N. R. 7 E. thence West with an interior angle of 90° 45' from the west of said Turkeyfoot Street, a distance of 150 feet to a stake; thence in a southerly direction along the east bank of Turkeyfoot Creek (br. Ditch No 900.) with an interior angle of 92° 55' from said west line, a distance of 272 feet to a stake, thence in an easterly direction with an interior angle of 87° 15' from said southerly line, a distance of 166 feet to a stake on the west side of Turkeyfoot Street; thence in a northerly direction with an interior angle of 89° 10' from said easterly line along the west side of Turkeyfoot Street a distance of 272 feet to the place of beginning, containing .99 acres, and subdivided as shown on plat.

I, C. N. Schwab, Surveyor and Civil Eng. of Napoleon, O. hereby certify this to be a correct plat and notes of David G. Watson's First Addition to the Village of Malinta, Henry County, Ohio, as surveyed by me July 11th A. D. 1912.

C. N. Schwab, Sur. + C. E.

I, David G. Watson, hereby certify that the foregoing survey and plat was made at my request, and in accordance with my instructions, and I hereby adopt the same as shown in red as my First Addition to the Village of Malinta, Henry County, Ohio, and dedicate the alley therein to public use.

Given under my hand this 18th day of July A. D. 1912.

David G. Watson.

Ede Geist } Witnesses
Henry Geist }

State of Ohio }
Henry Co., ss. }

Be it remembered that on the 18th day of July A. D. 1912, before me a Justice of the Peace, in and for said County of Henry, personally appeared David G. Watson, and acknowledged the same to be his voluntary act for the purposes therein set forth.

Henry Geist
Justice of the Peace.

I, F. A. Daum Deputy, Co. Sur. of Henry County, Ohio hereby certify that the changes in the foregoing plat, shown in red, were made by me at the request of David G. Watson and under his direction and that the same are correct.

F. A. Daum
Dept. Co. Sur. + C. E.

= Copy =

Ordinance # 101

To accept the dedication of the Streets and Alleys dedicated by David G. Watson as contained in the plat and field notes of his first addition to the village of Malinta, Ohio.

Be it ordained by the Council of the Village of Malinta, Henry County, State of Ohio.

Sec. I. That the dedication of the Streets and Alleys dedicated to the village of Malinta, Ohio by David G. Watson, the proprietor of the ground as shown and described in the plat of said David G. Watson's First Addition to said Village of Malinta, Ohio, be and the same are hereby accepted by the Council of said Village of Malinta, Ohio.

Sec. II. That this Ordinance shall be and remain in force from and after the earliest period allowed by law

Passed June 20th 1916

Attest: W. H. Smith Clerk

C. D. Geist
Mayor

Transferred July 6, 1916.

E. C. Rafferty
Auditor

Received for Record July 6th, 1916
at 5:00 o'clock P. M.
And Recorded July 10th, 1916.

J. W. Hildebrandt
Recorder Henry County, Ohio.