

FED RD DIVISION	STATE	PROJECT
5	OHIO	

1
2

CENTER LINE CONTROL COUNTY ROAD 'Y' PLEASANT TWP.

DEF - HEN. CO. LINE TO NEW BAVARIA

1988-1989

NOTE: Bearings Are To An Assumed Datum For Angular Determination.


P.K. = P.K. Nail

(M) = Field Measurement

(R) = Recorded Plat Measurement

Refer to Henry County Corner Stone
Book for Stone Information


Scale: 1" = 200'

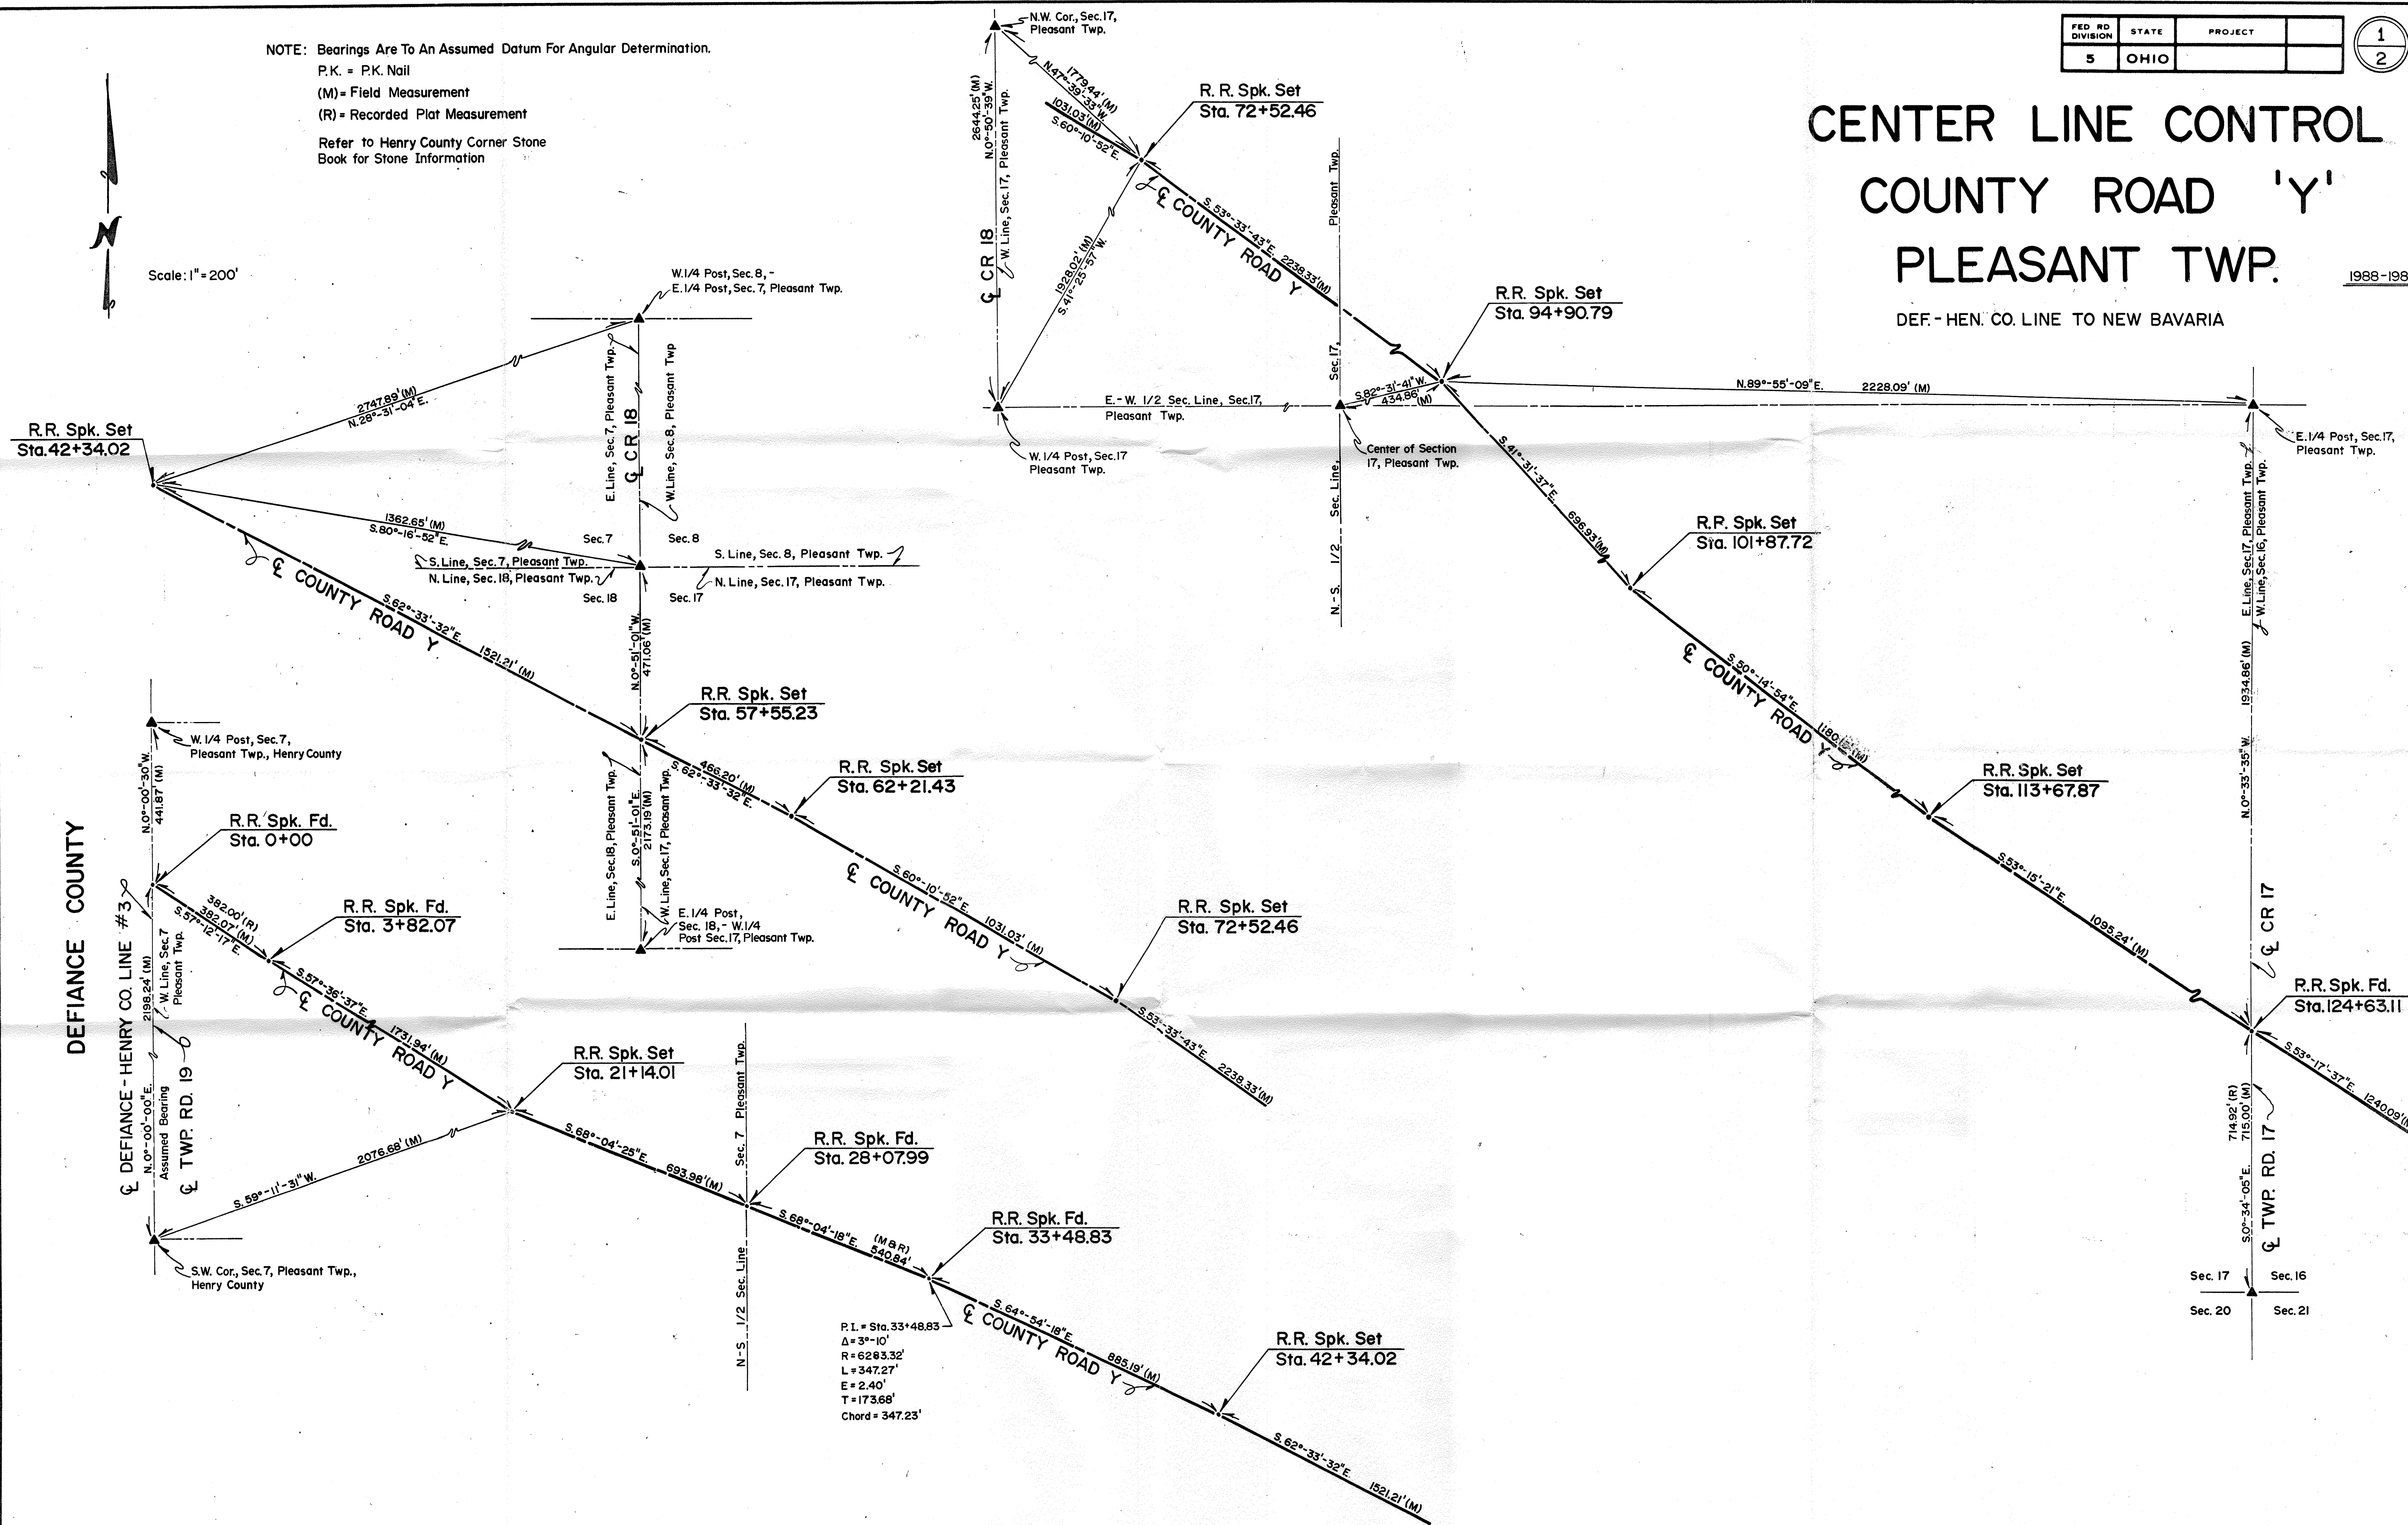

FED RD DIVISION	STATE	PROJECT	
5	OHIO		

CENTER LINE CONTROL COUNTY ROAD 'Y' PLEASANT TWP.

DEF. - HEN. CO. LINE TO NEW BAVARIA
NOTE: Bearings are to an assumed datum for angular determination.

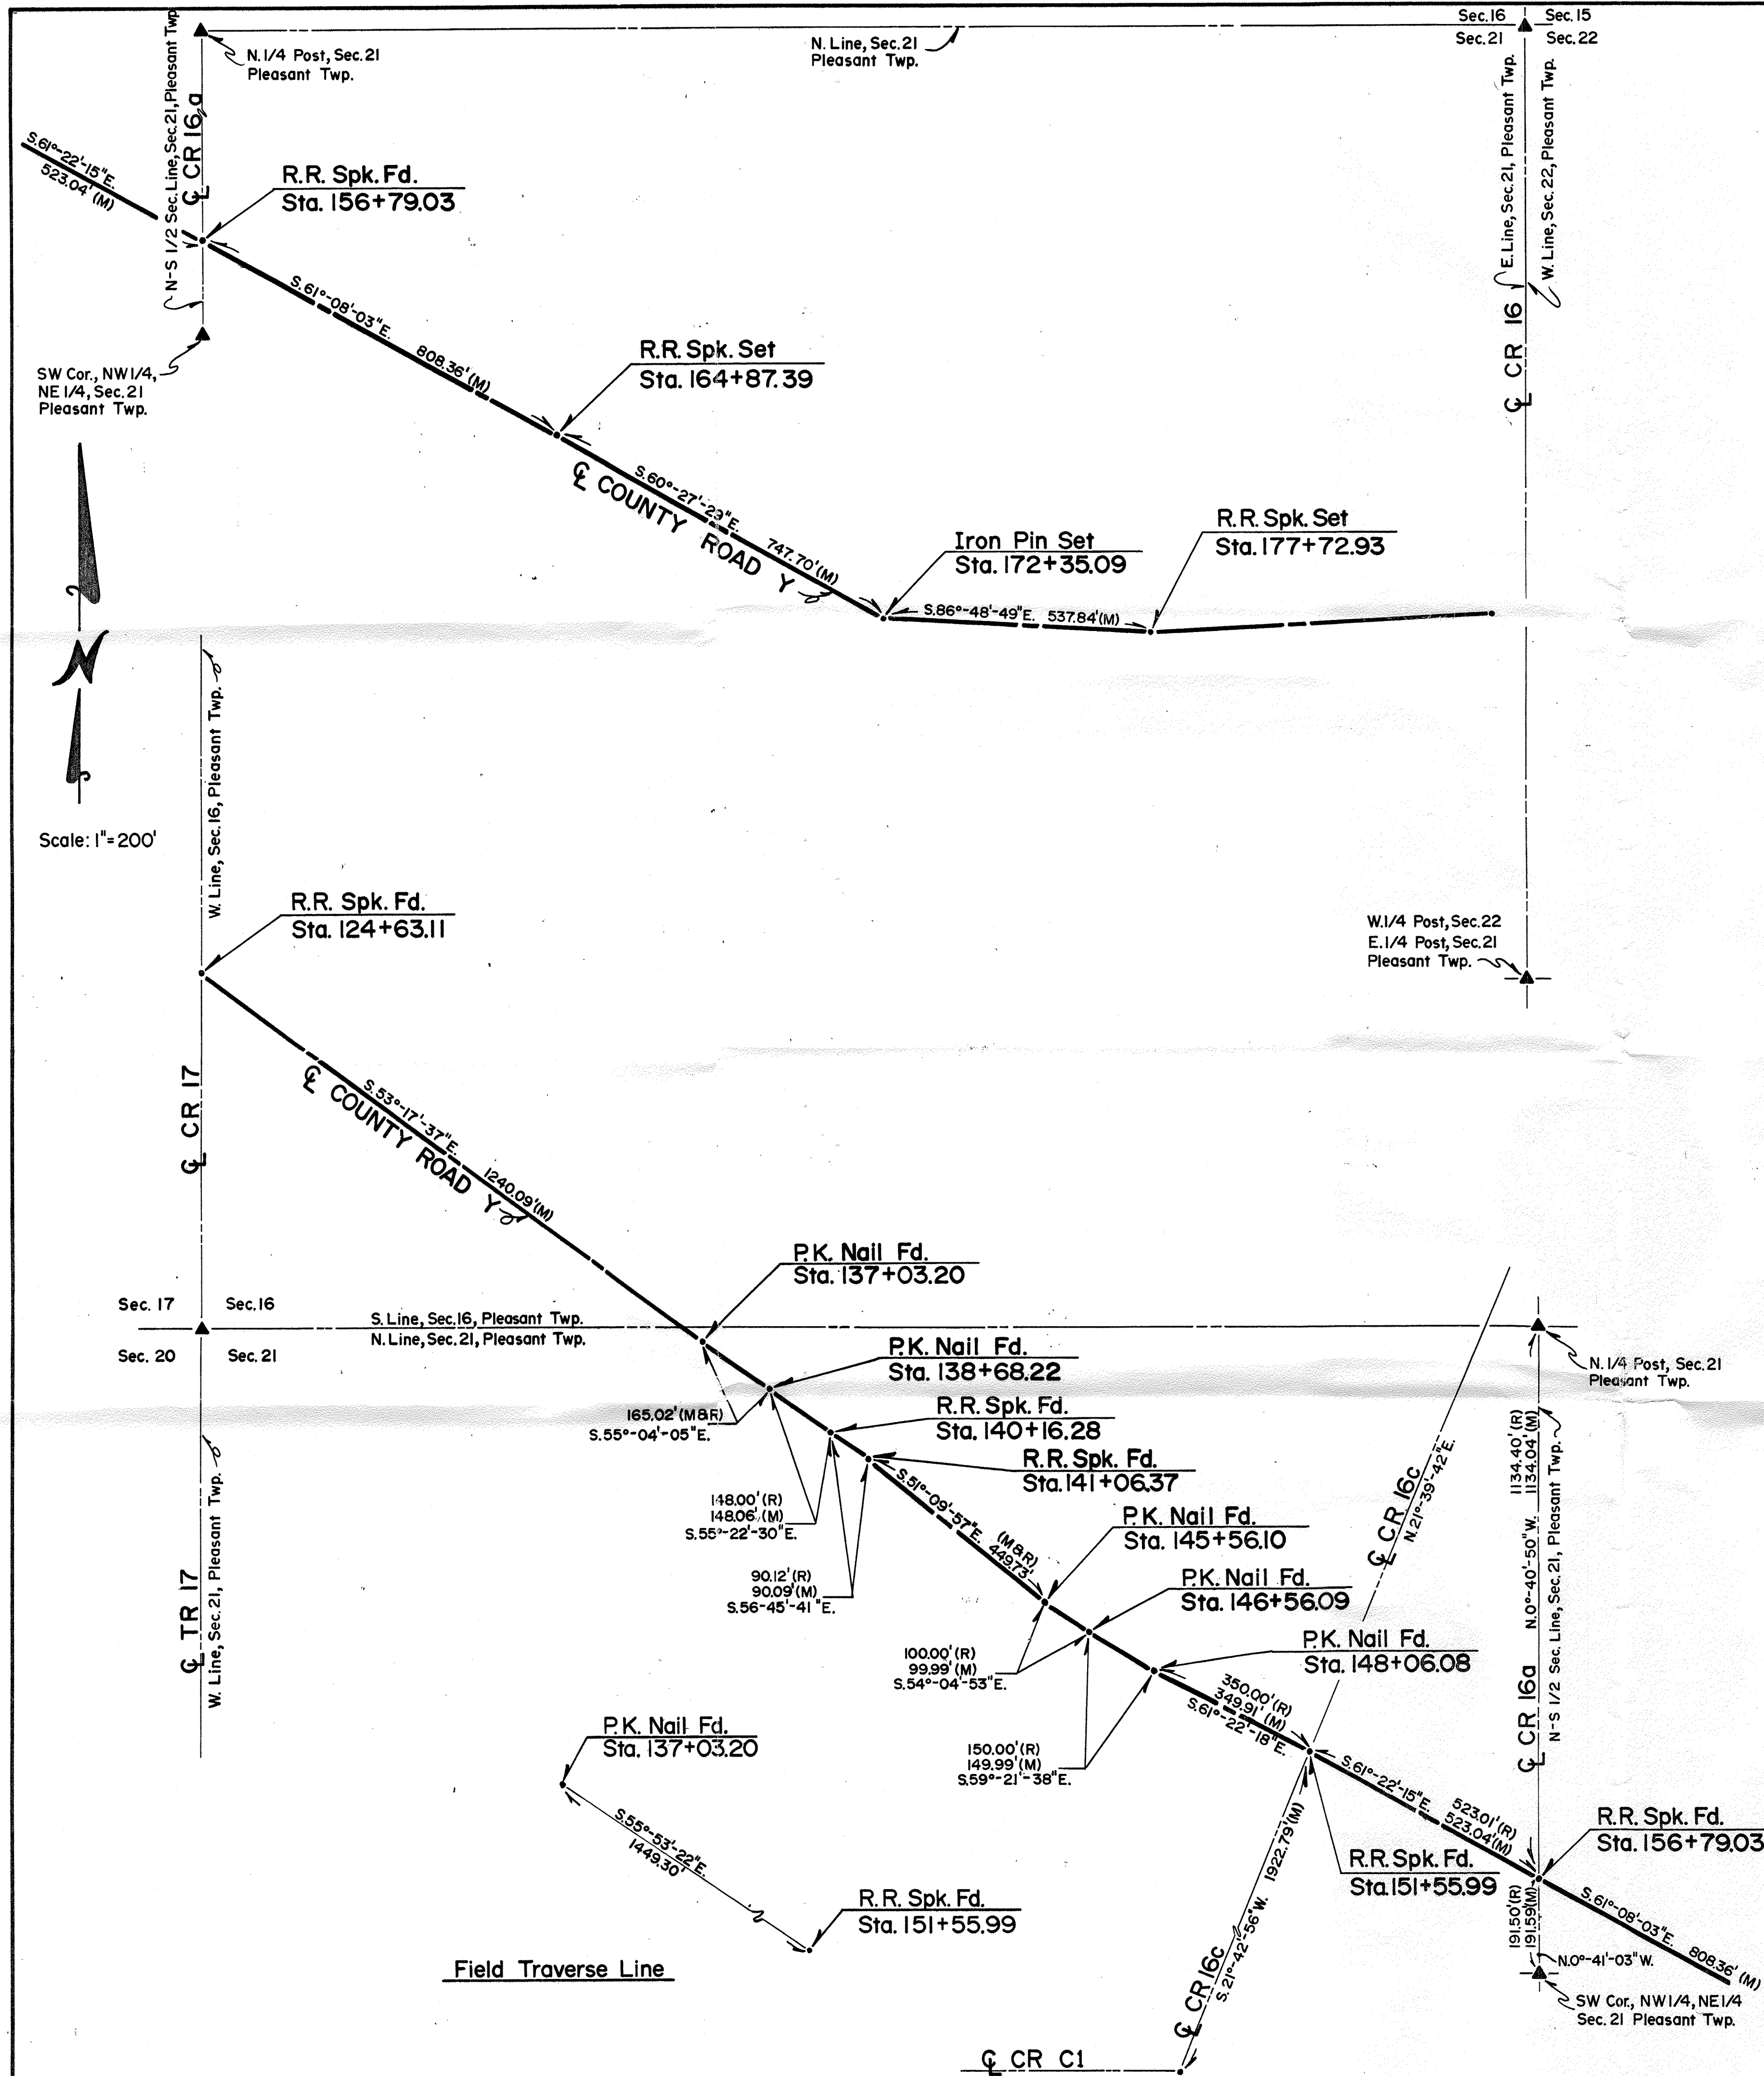

Scale: 1"=200'

CENTER LINE CONTROL

COUNTY ROAD 'Y'



PLEASANT TWP.

NEW BAVARIA TO C.R. 13, PLEASANT - MARION TWP. LINE

1989

NOTE: Refer to Henry County Corner Stone Book for Stone Information.

(M) = Field Measurement
(PS) = Previous Survey Measurement
(P) = Plat Measurement
(POL) = Point on Line

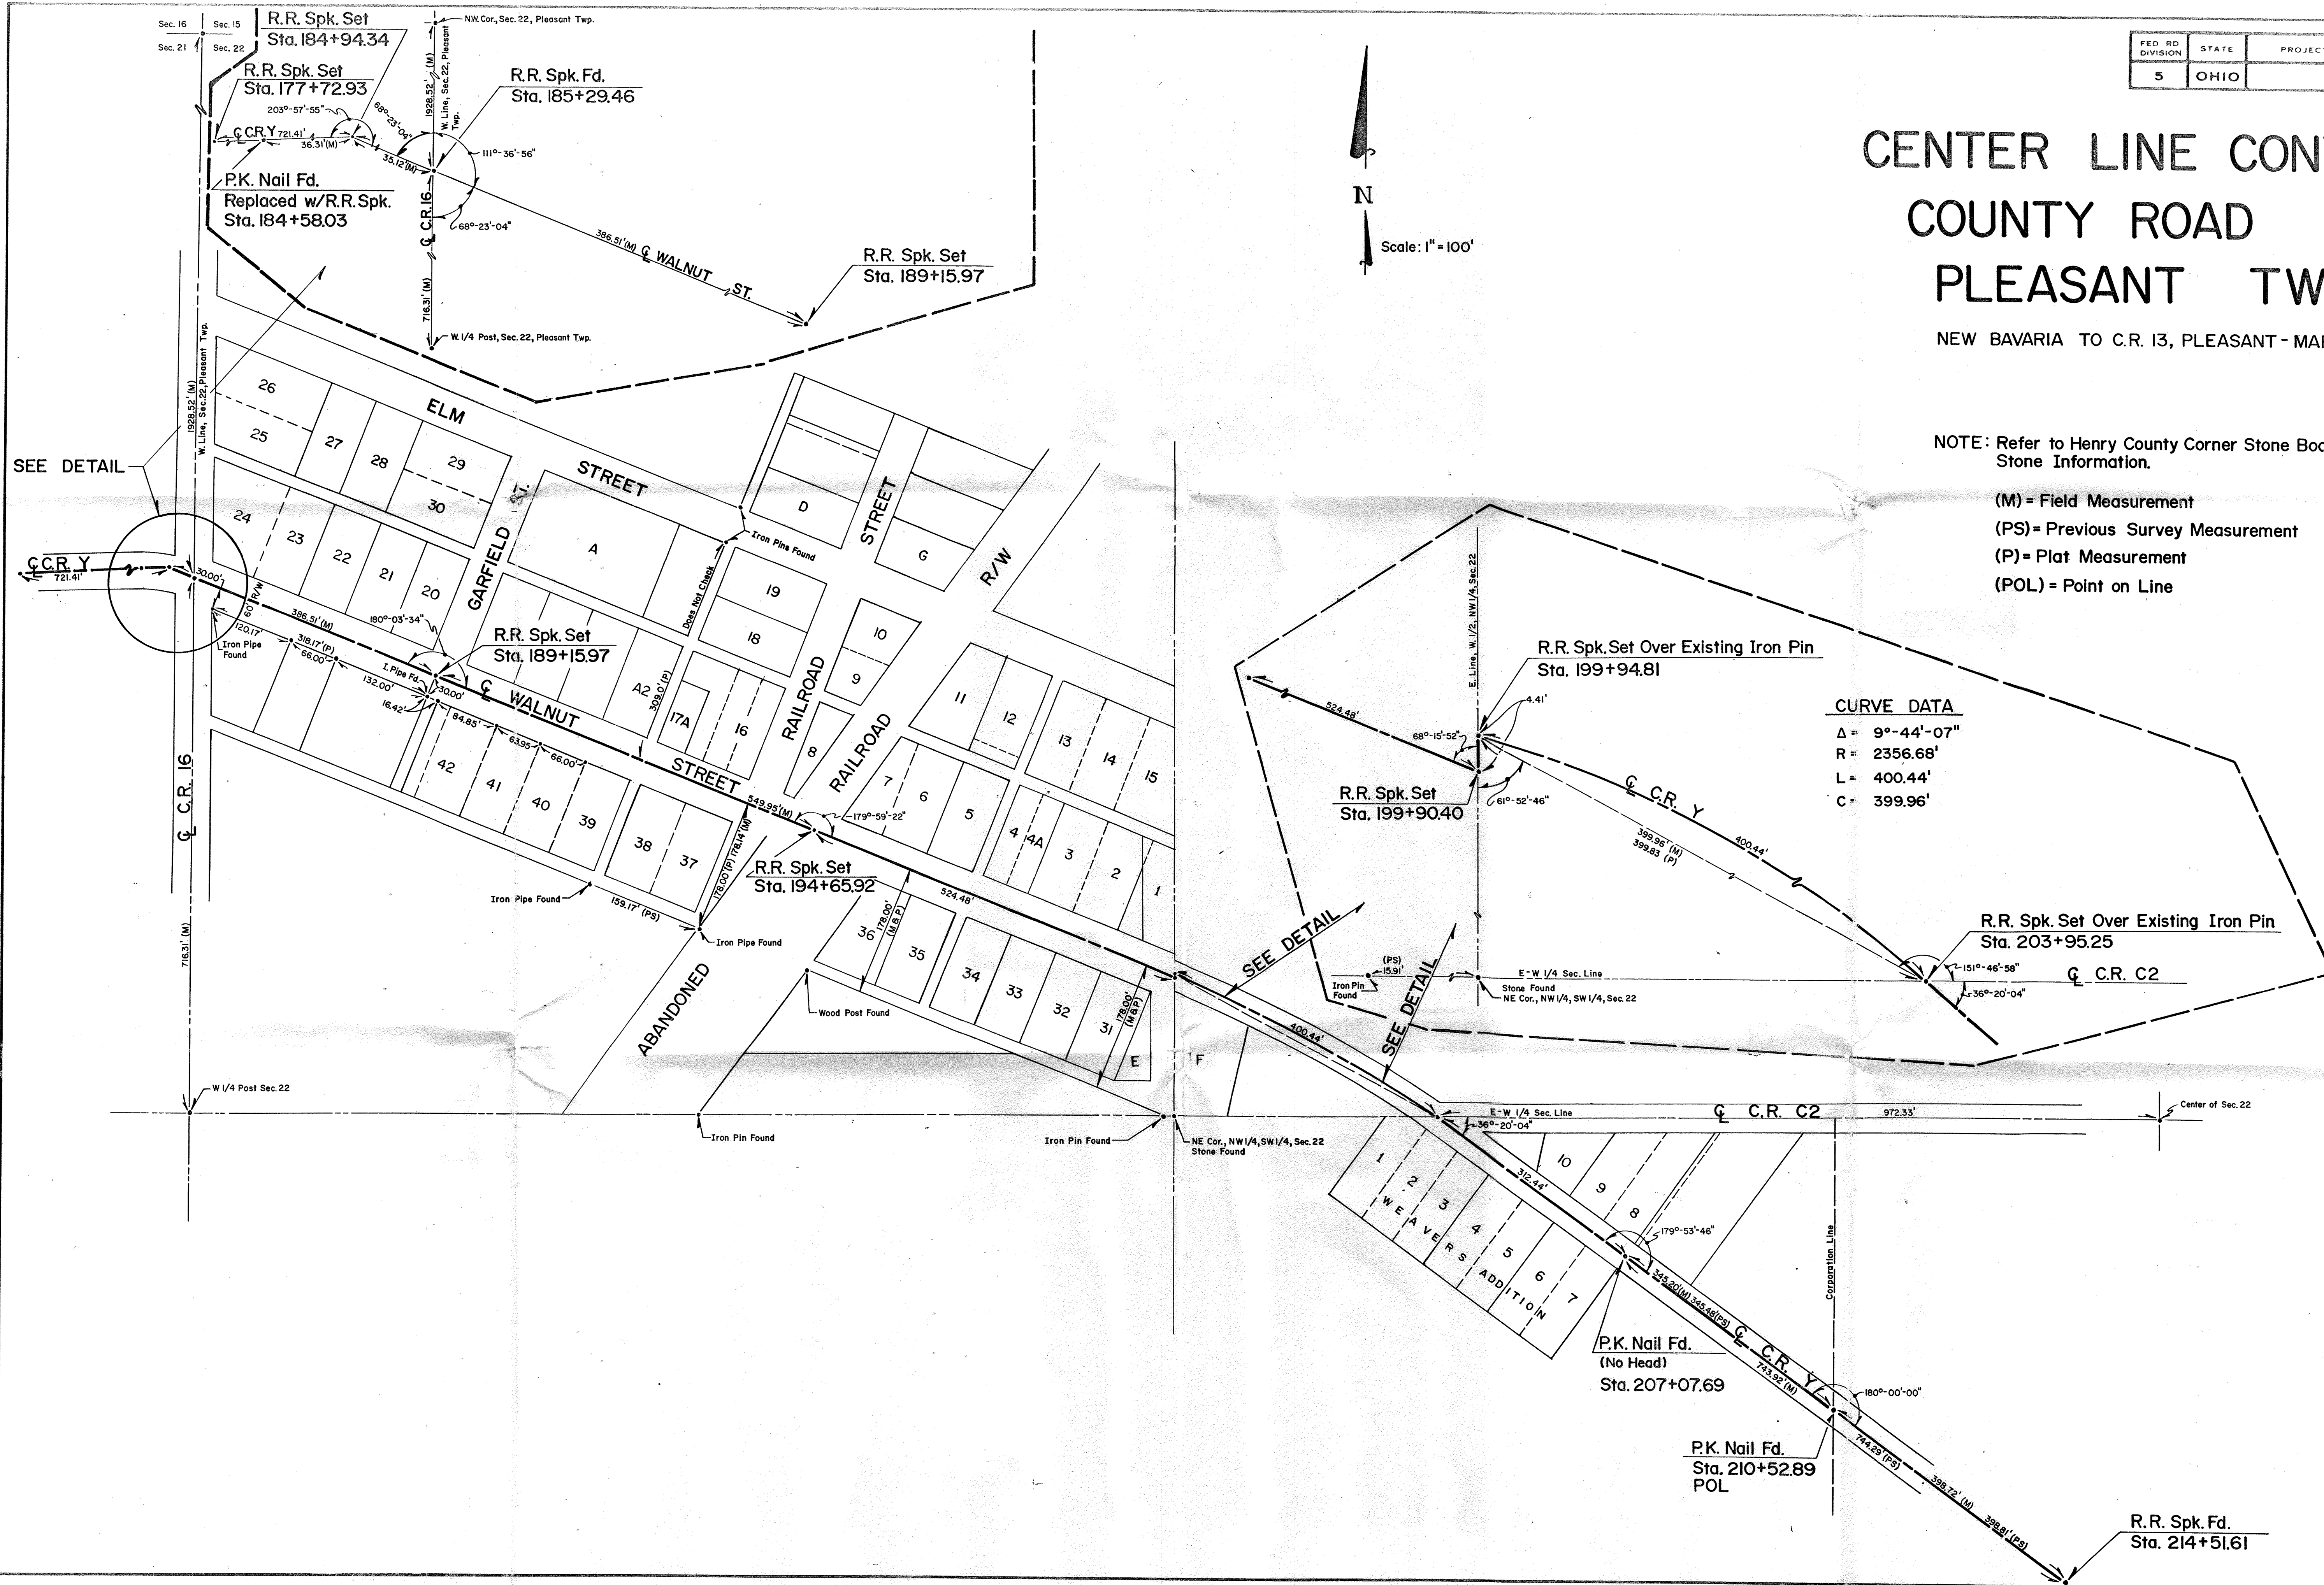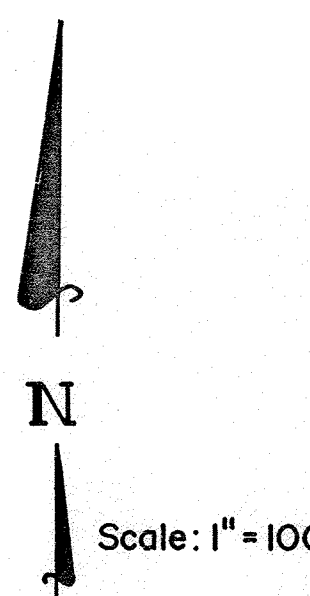

CURVE DATA

$\Delta = 9^\circ-44'-07''$
 $R = 2356.68'$
 $L = 400.44'$
 $C = 399.96'$

SEE DETAIL

SEE DETAIL

P.K. Nail Fd.
(No Head)
Sta. 207+07.69

P.K. Nail Fd.
Sta. 210+52.89
POL




R.R. Spk. Fd.
Sta. 214+51.61

CENTER LINE CONTROL


COUNTY ROAD 'Y'

PLEASANT TWP.

NEW BAVARIA TO C.R. 13, PLEASANT-MARION TWP. LINE

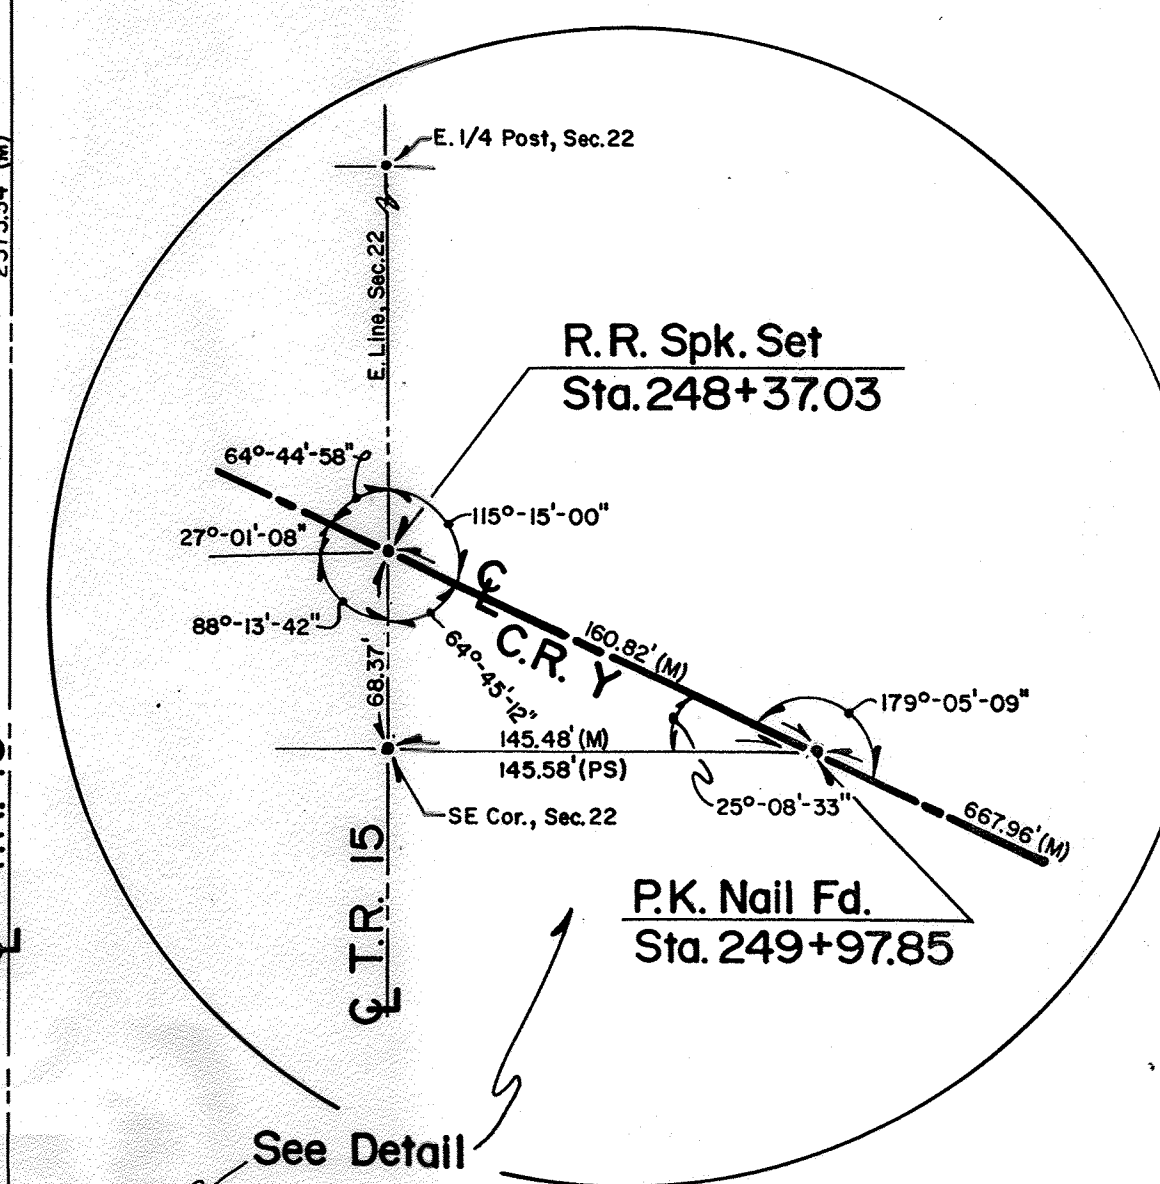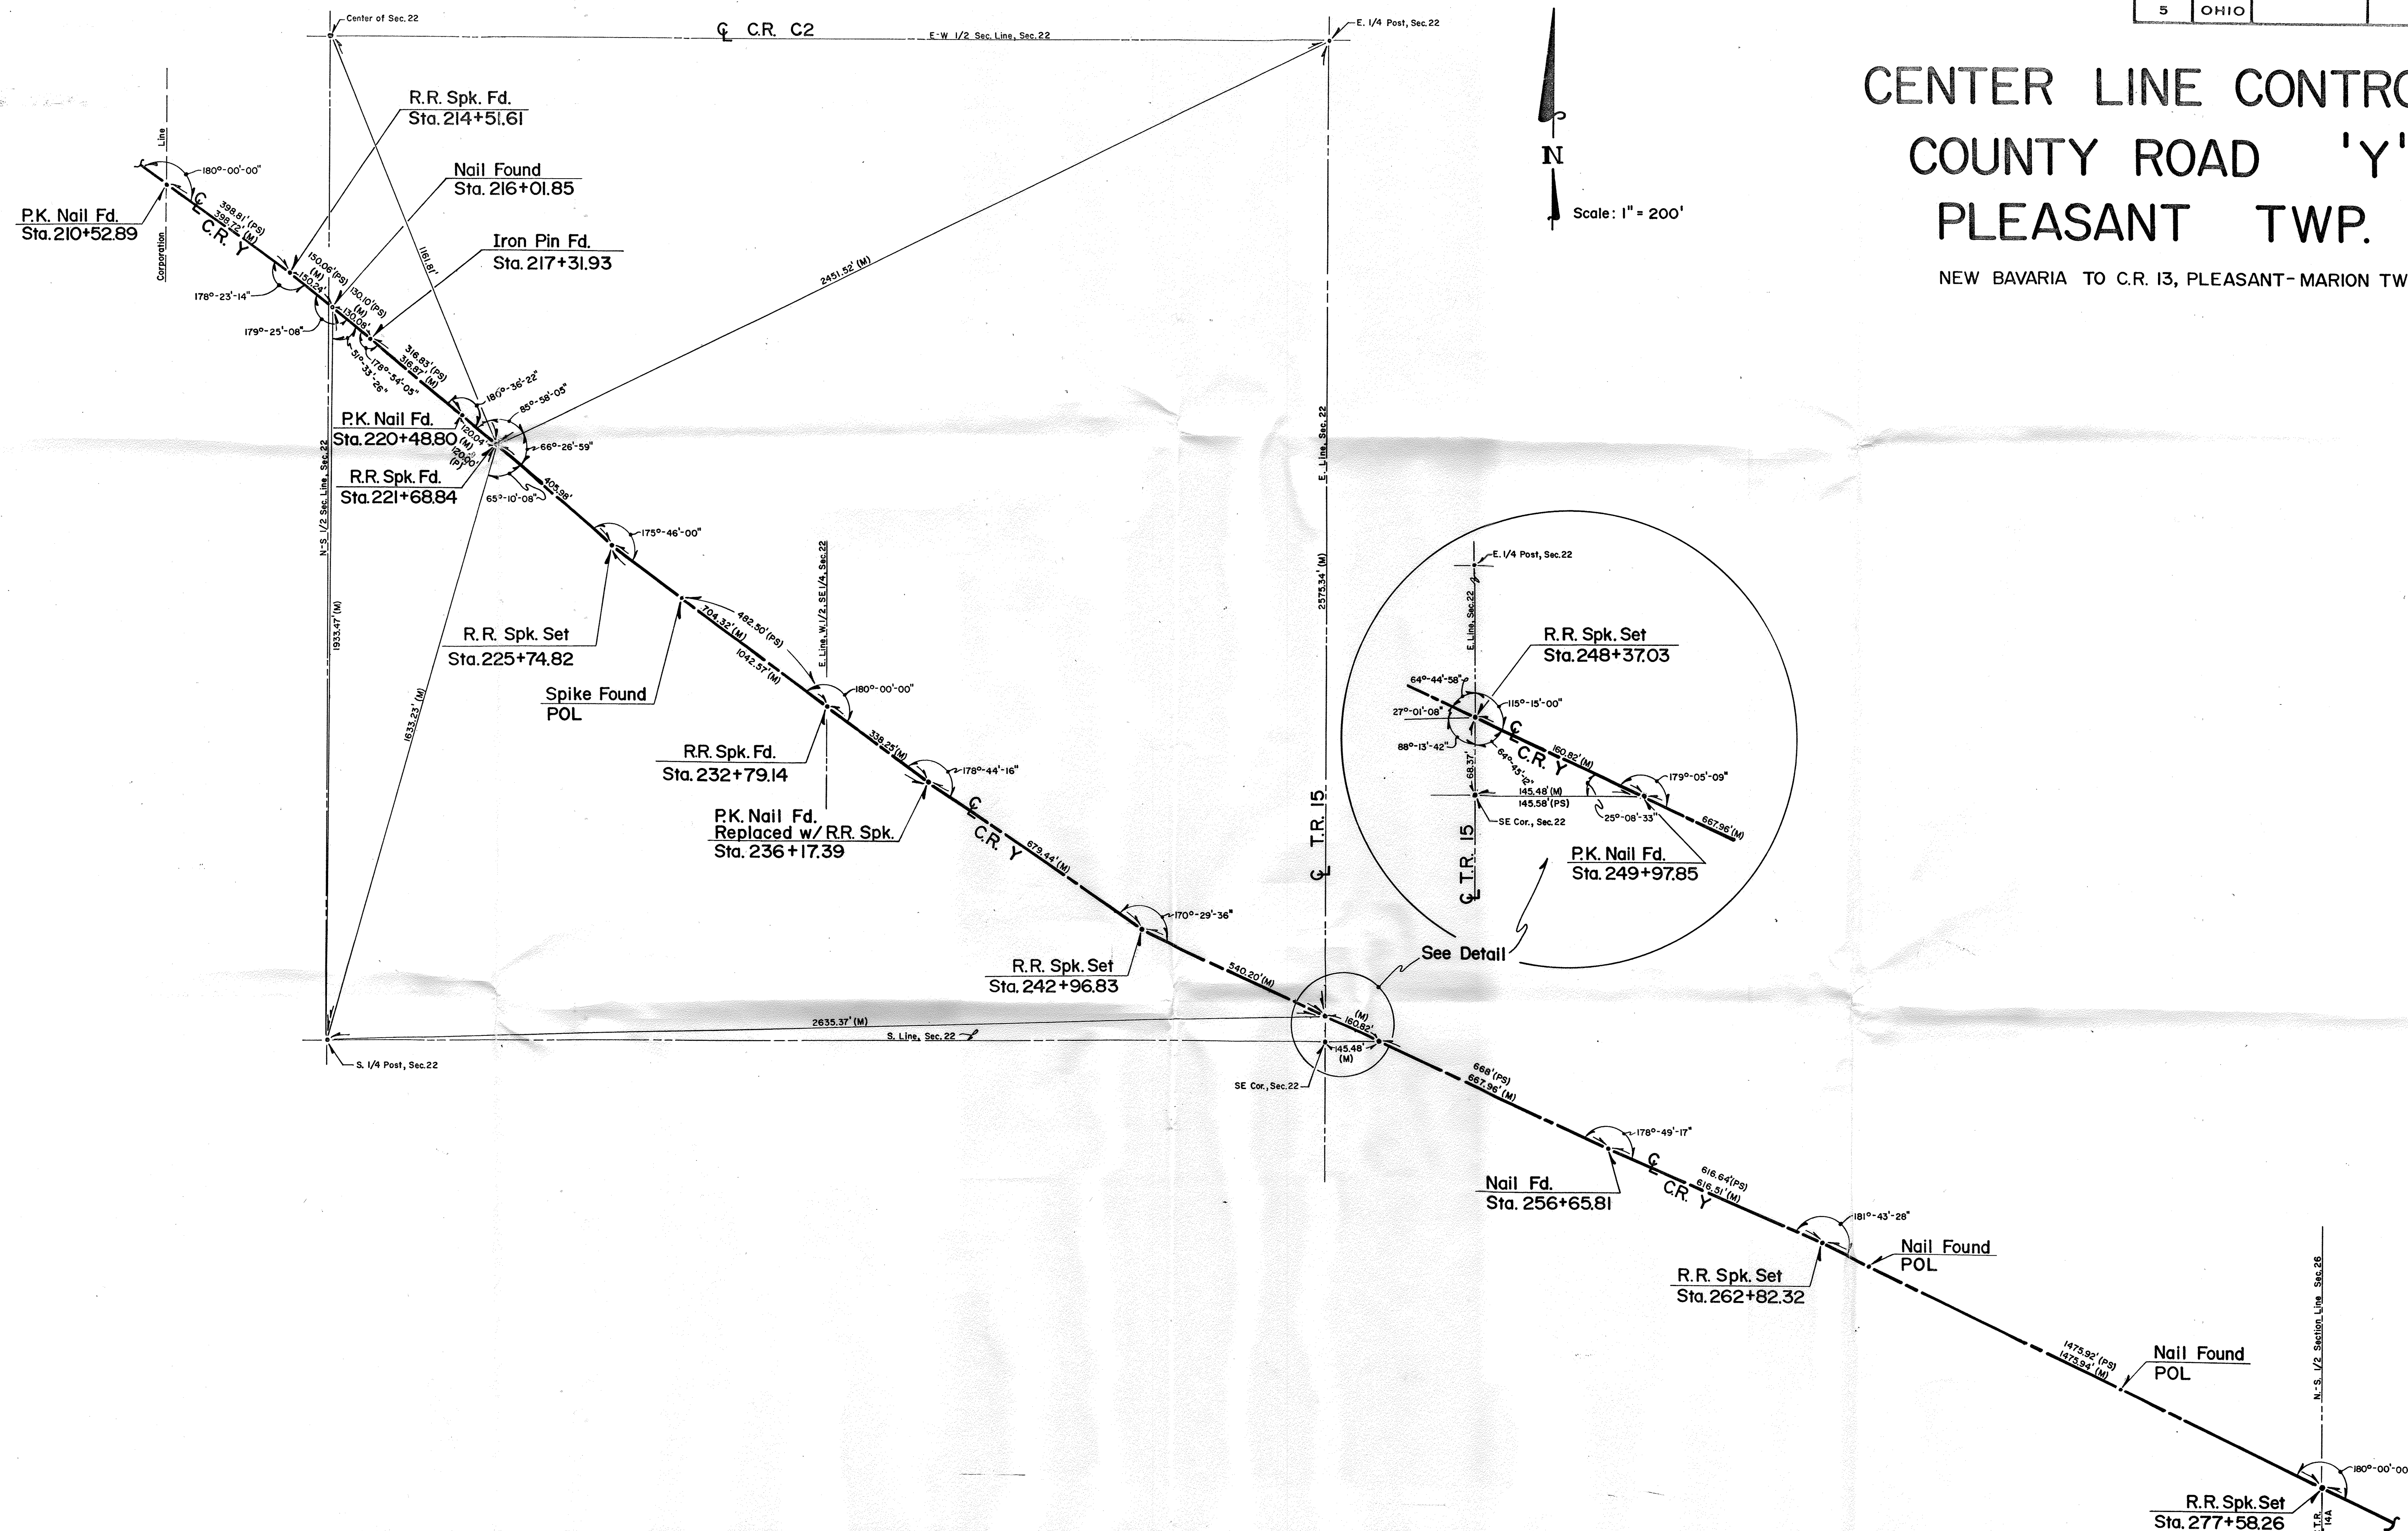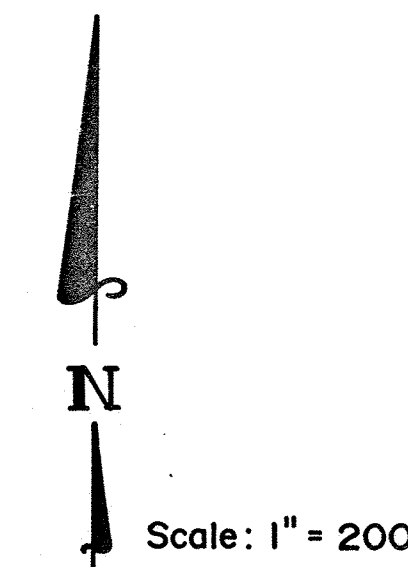

See Detail

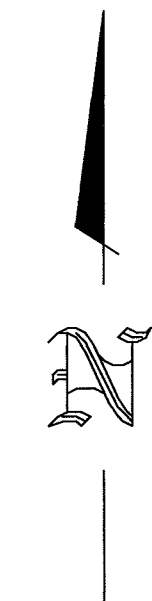

SCALE: 1"=200'


NOTES: Refer to Henry County Corner Stone Book for Stone Information
(M) = Field Measurement
(P.S.) = Previous Survey Measurement
(PDL) = Point on Line
Original Ties are on Layer "1991 Witness"

CENTER LINE CONTROL COUNTY ROAD 'Y' MARION TWP.

1
2

RD. 13 TO RD. 12

1991
2005 Ties Updated

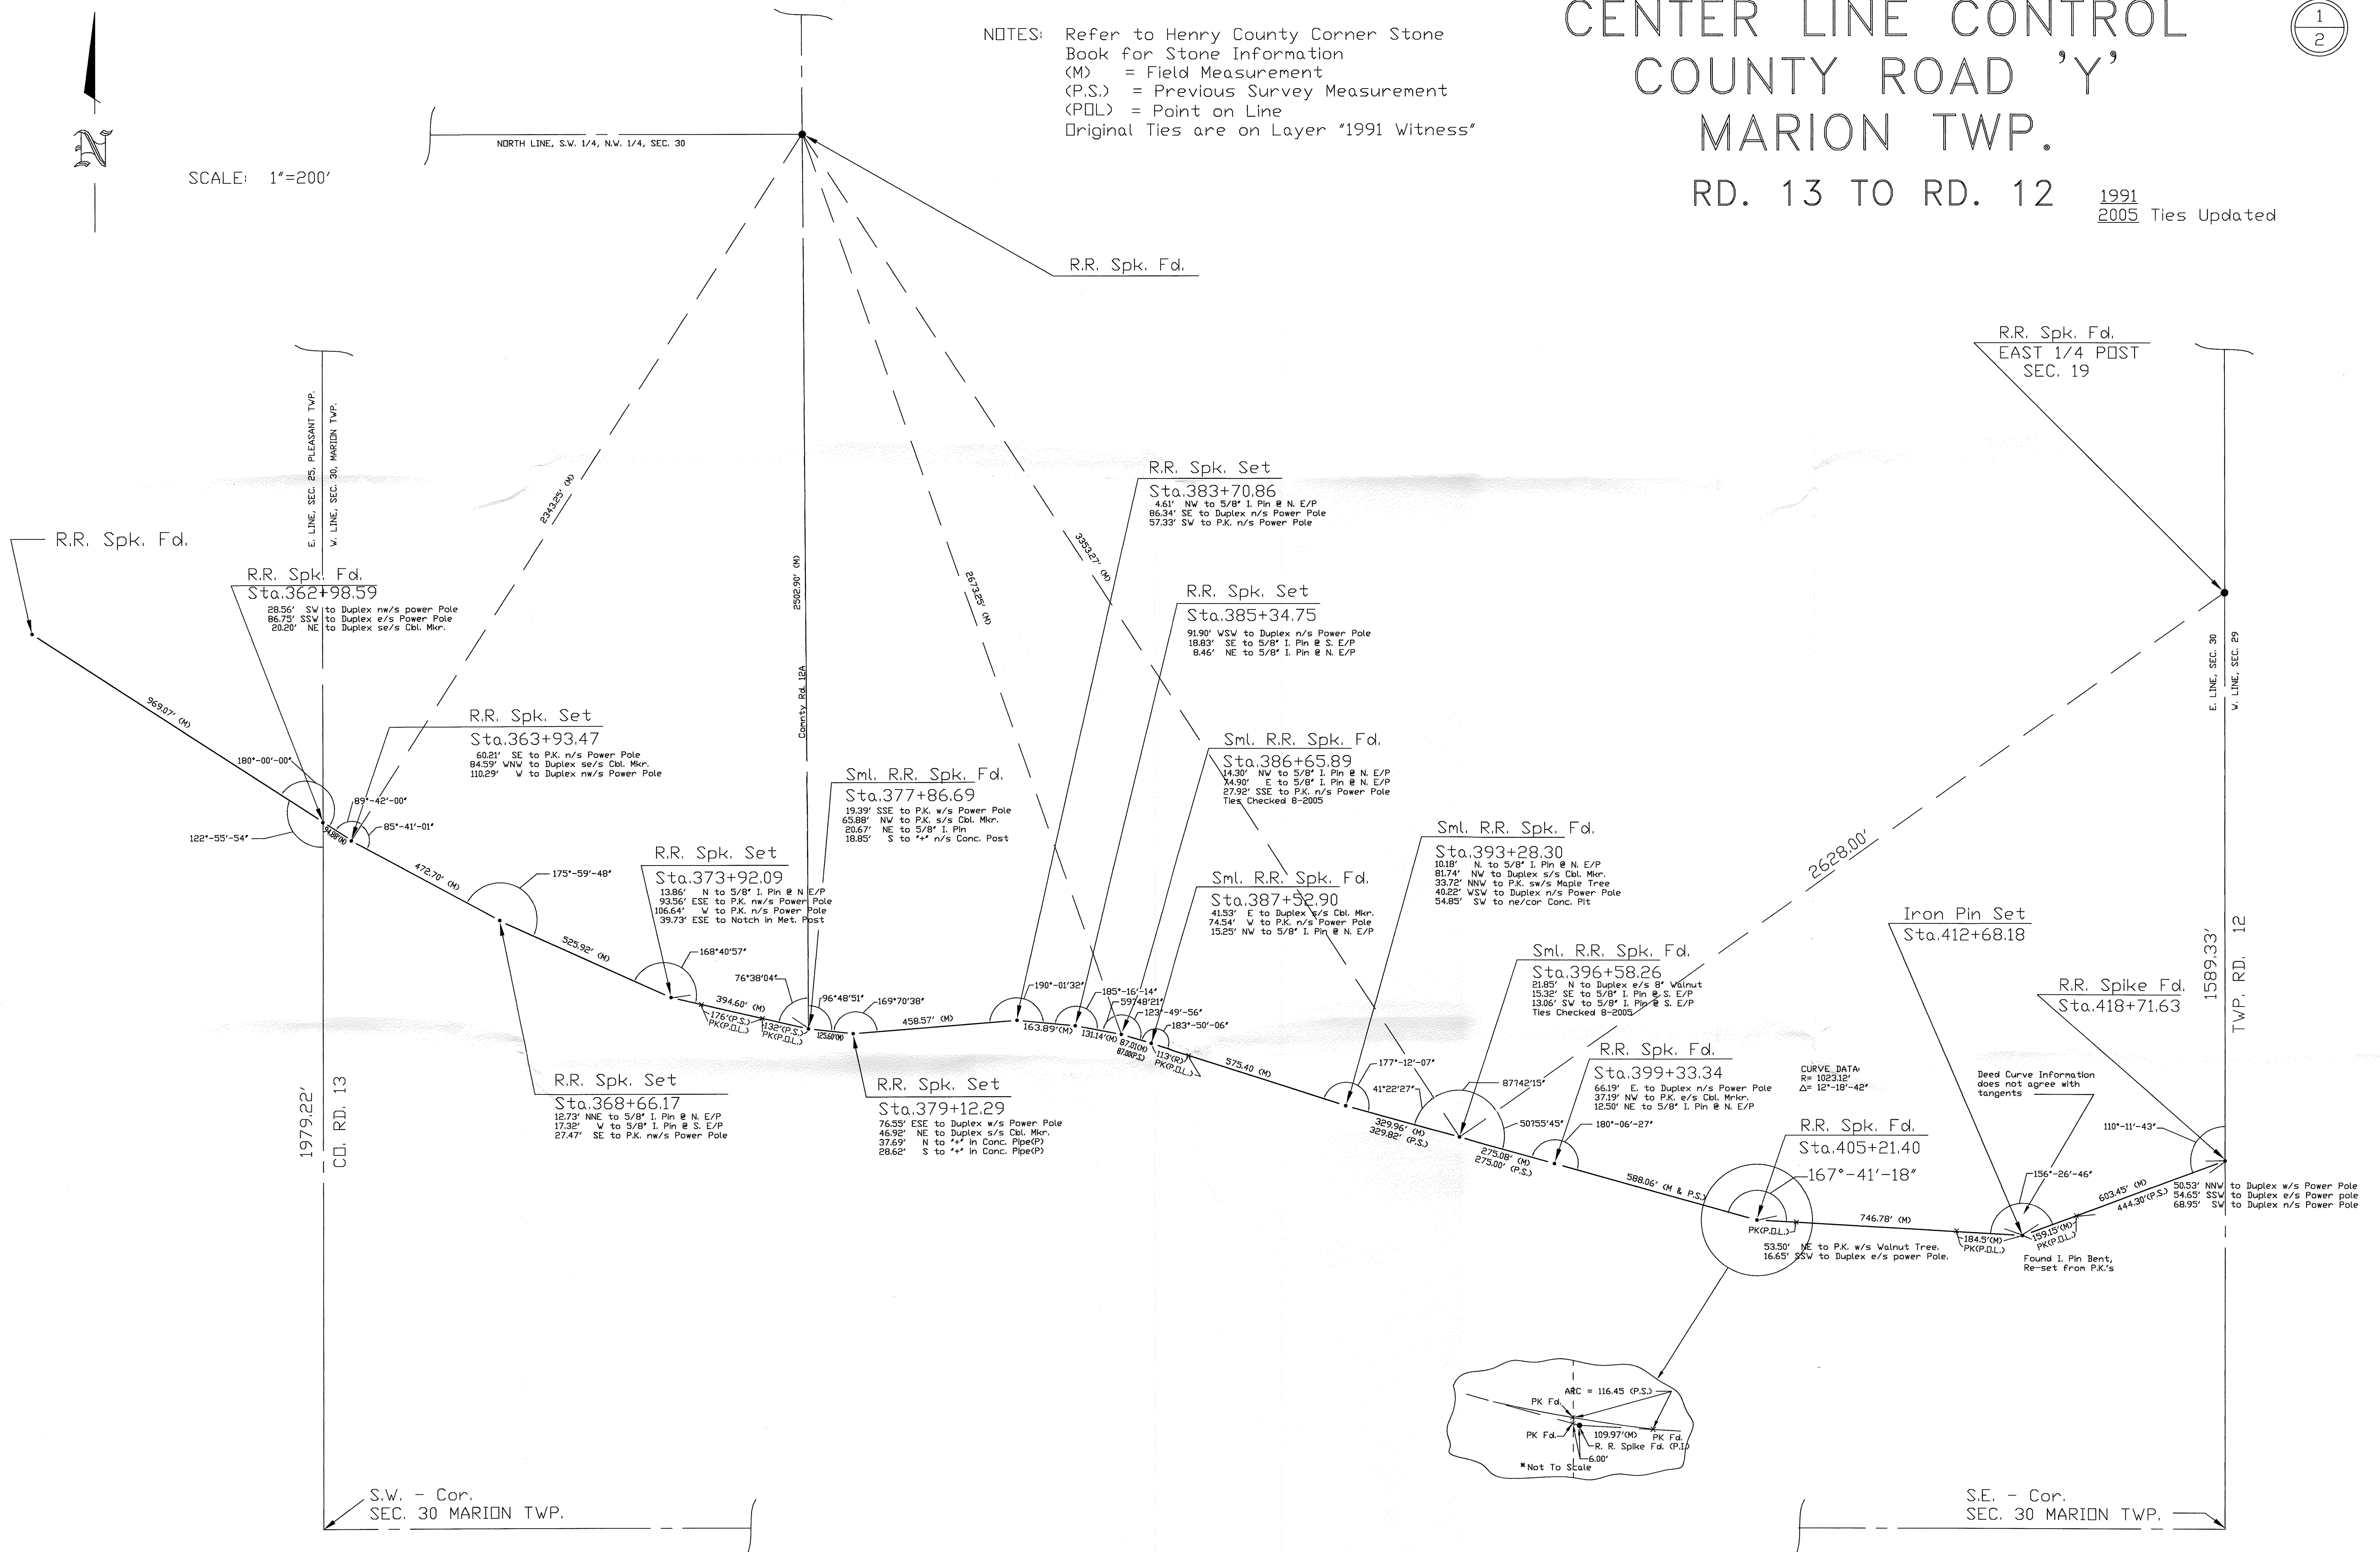

R.R. Spk. Fd.
Sta.481+33.00

1991
2005 Ties Updated

SCALE: 1"=200'

