
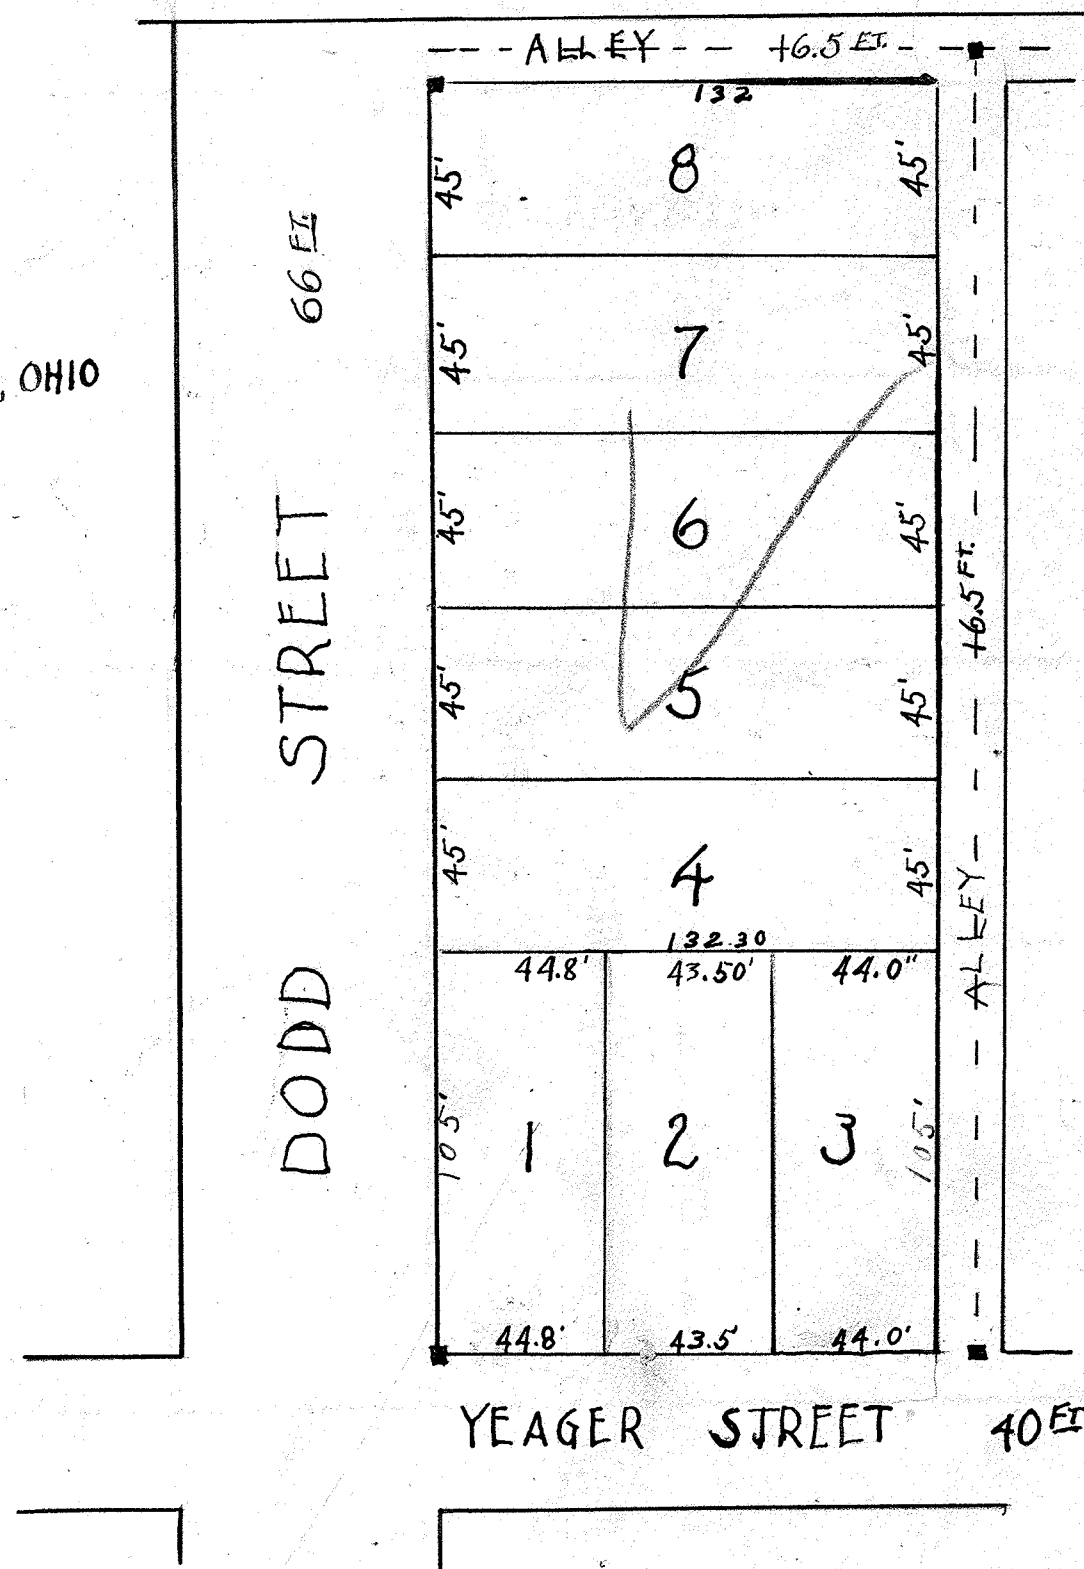


PLAT OF MAX ECKBER'S FIRST ADDITION

MAX ECKBER'S
1ST ADDITION TO NAPOLEON, OHIO

OCTOBER 1921

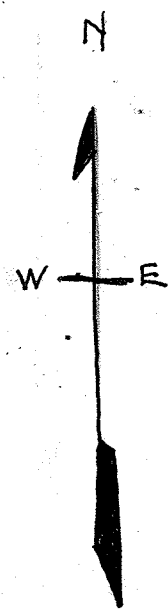

Field Notes to Max Eckber's 1st Addition to the Village of Napoleon Ohio.

Max Eckber's 1st Addition to the Village of Napoleon, Ohio, is located in the S.E. part, N. part, W. 1/2 N.W. 1/4, Section 13, Township 5 North, Range 6 East, described as follows: Commencing 16 1/2 feet west of the south-west corner of lot number 10, W.M. Yeager's 1st Addition to the Village of Napoleon; thence west along the north side of Yeager Street to the west line of Dodd Street extended; thence north along the west side of Dodd Street, extended, a distance of 346.5 feet; thence east on north side of a 16 1/2 foot alley, 198 feet, to the west side of an alley in W.M. Yeager's 1st Add. to the Village of Napoleon, Ohio; thence south along west side of said alley, a distance of 346.5 feet to the place of beginning containing 2 1/3 acres.

I certify that the above and foregoing plat and field notes are true and correct as surveyed by me, on the 18th day of October, 1921.

C.F. Kelley, City Engineer, Napoleon, Ohio.

We Max Eckber and W.M. Yeager do hereby certify that the above and foregoing survey and plat were made at our request and in accordance with our instructions; and do hereby adopt same as Max Eckber's 1st Addition to the Village of Napoleon Ohio; and hereby dedicate the street and alley, to the use of the Public.

State of Ohio
Henry County } ss

Max Eckber

Wm M Yeager

Personally appeared before me, a Notary Public, in and for said State and County, Max Eckber and W.M. Yeager, signers of the above certificate, and acknowledged the same to be their voluntary act and deed for the purpose therein named. Dated this 7th day of November A.D. 1921

James Donovan Jr., Notary Public. (Seal.)

Approved by the Council of the incorporated Village of Napoleon, Henry County, Ohio; at the regular meeting held Nov. 7, 1921.

Olee M. Palmer Mayor
Harry Ludwig Clerk

Received for Record Nov. 9th 1921 and
Recorded in Record Volume 2 Page 201

D.E. Mann
County Recorder. Henry Co. Ohio

Transferred Nov. 8. 1921

Don S. Kershner
County Auditor Henry Co. Ohio