


Plat of Conways Sub-Division of Lot No. 1,
Cyrus Montgomery's First Addition.
Napoleon Ohio.
1923.

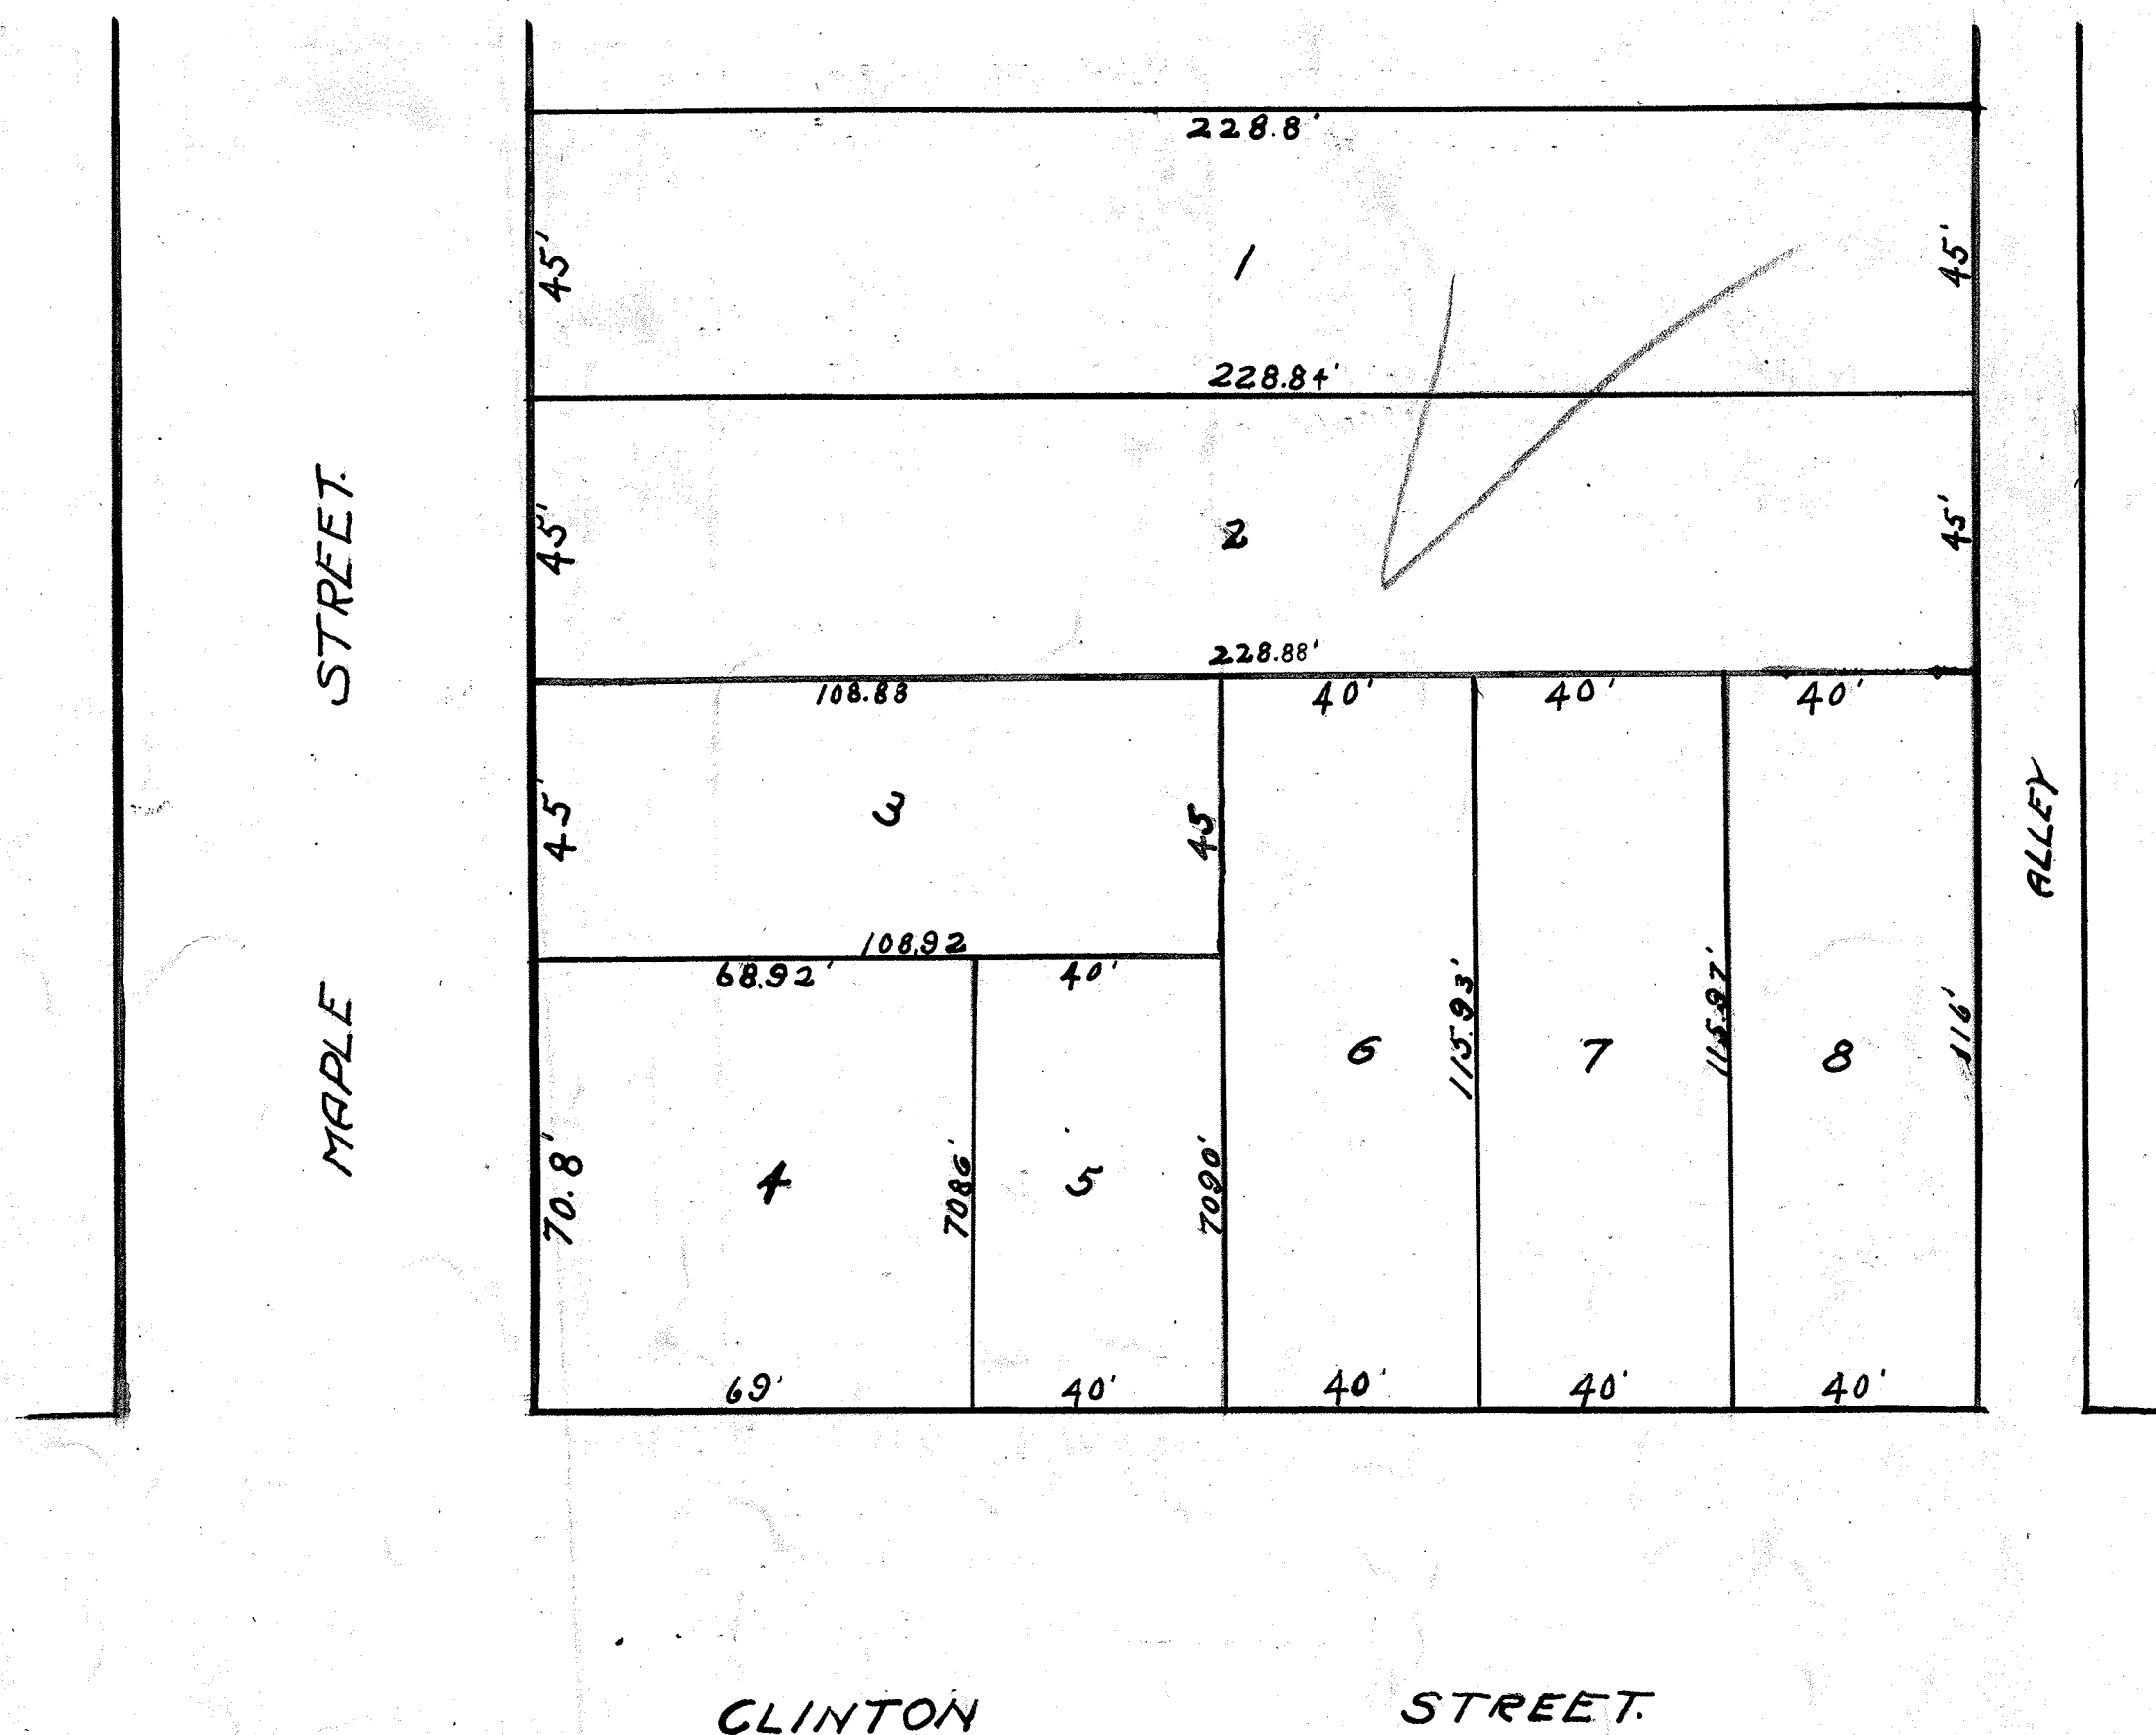

The accompanying Plat represents the Sub-Division of the South part of Lot No. 1 of Cyrus Montgomery's 1st Addition to the Village of Napoleon, Ohio, Sub-Divided as shown on Plat. All dimensions are marked in feet and were obtained by actual measurements. Lots are numbered 1 to 8 inclusive. Stakes were driven at all lot corners.

I hereby certify the above Plat and Notes to be correct as surveyed by me on the 21st day of March 1923.

Reinhard H. Curdiss.

Surveyor of Henry County, Ohio.

I, James P. Conway hereby acknowledge the foregoing to be my Plat of the Sub-Division of the South part of Lot No. 1 of Cyrus Montgomery's 1st Addition to the Village of Napoleon, Ohio. In witness whereof I have hereto set my hand and seal this 22nd day of March 1923.

James P. Conway.

Don S. Kershner }
J. W. Harper } witness

State of Ohio }

Henry Co. S.S. }

Before me a Notary Public in and for said County, personally appeared the above named, James P. Conway and acknowledged that he did sign and seal the foregoing certificate and that the same was his free act and deed for the purpose therein set forth.

(Seal)

Angeline Shondell
Notary Public for said County.

I hereby certify that the above Plat was accepted by the Council of the Village of Napoleon, Ohio, at a regular meeting held Apr. 16th 1923.

Harry Ludwig
Clerk.

John F. Cuff.
Mayor.

Received for record April 18, 1923. at 10:35 o'clock A.M.,

Recorded, April 25 1923.

Transferred April 18 1923.
Earl J. Crawford
Auditor

D. E. Mann,
Recorder.