



Plat of James Brennan, 1st addition to the Town of Napoleon

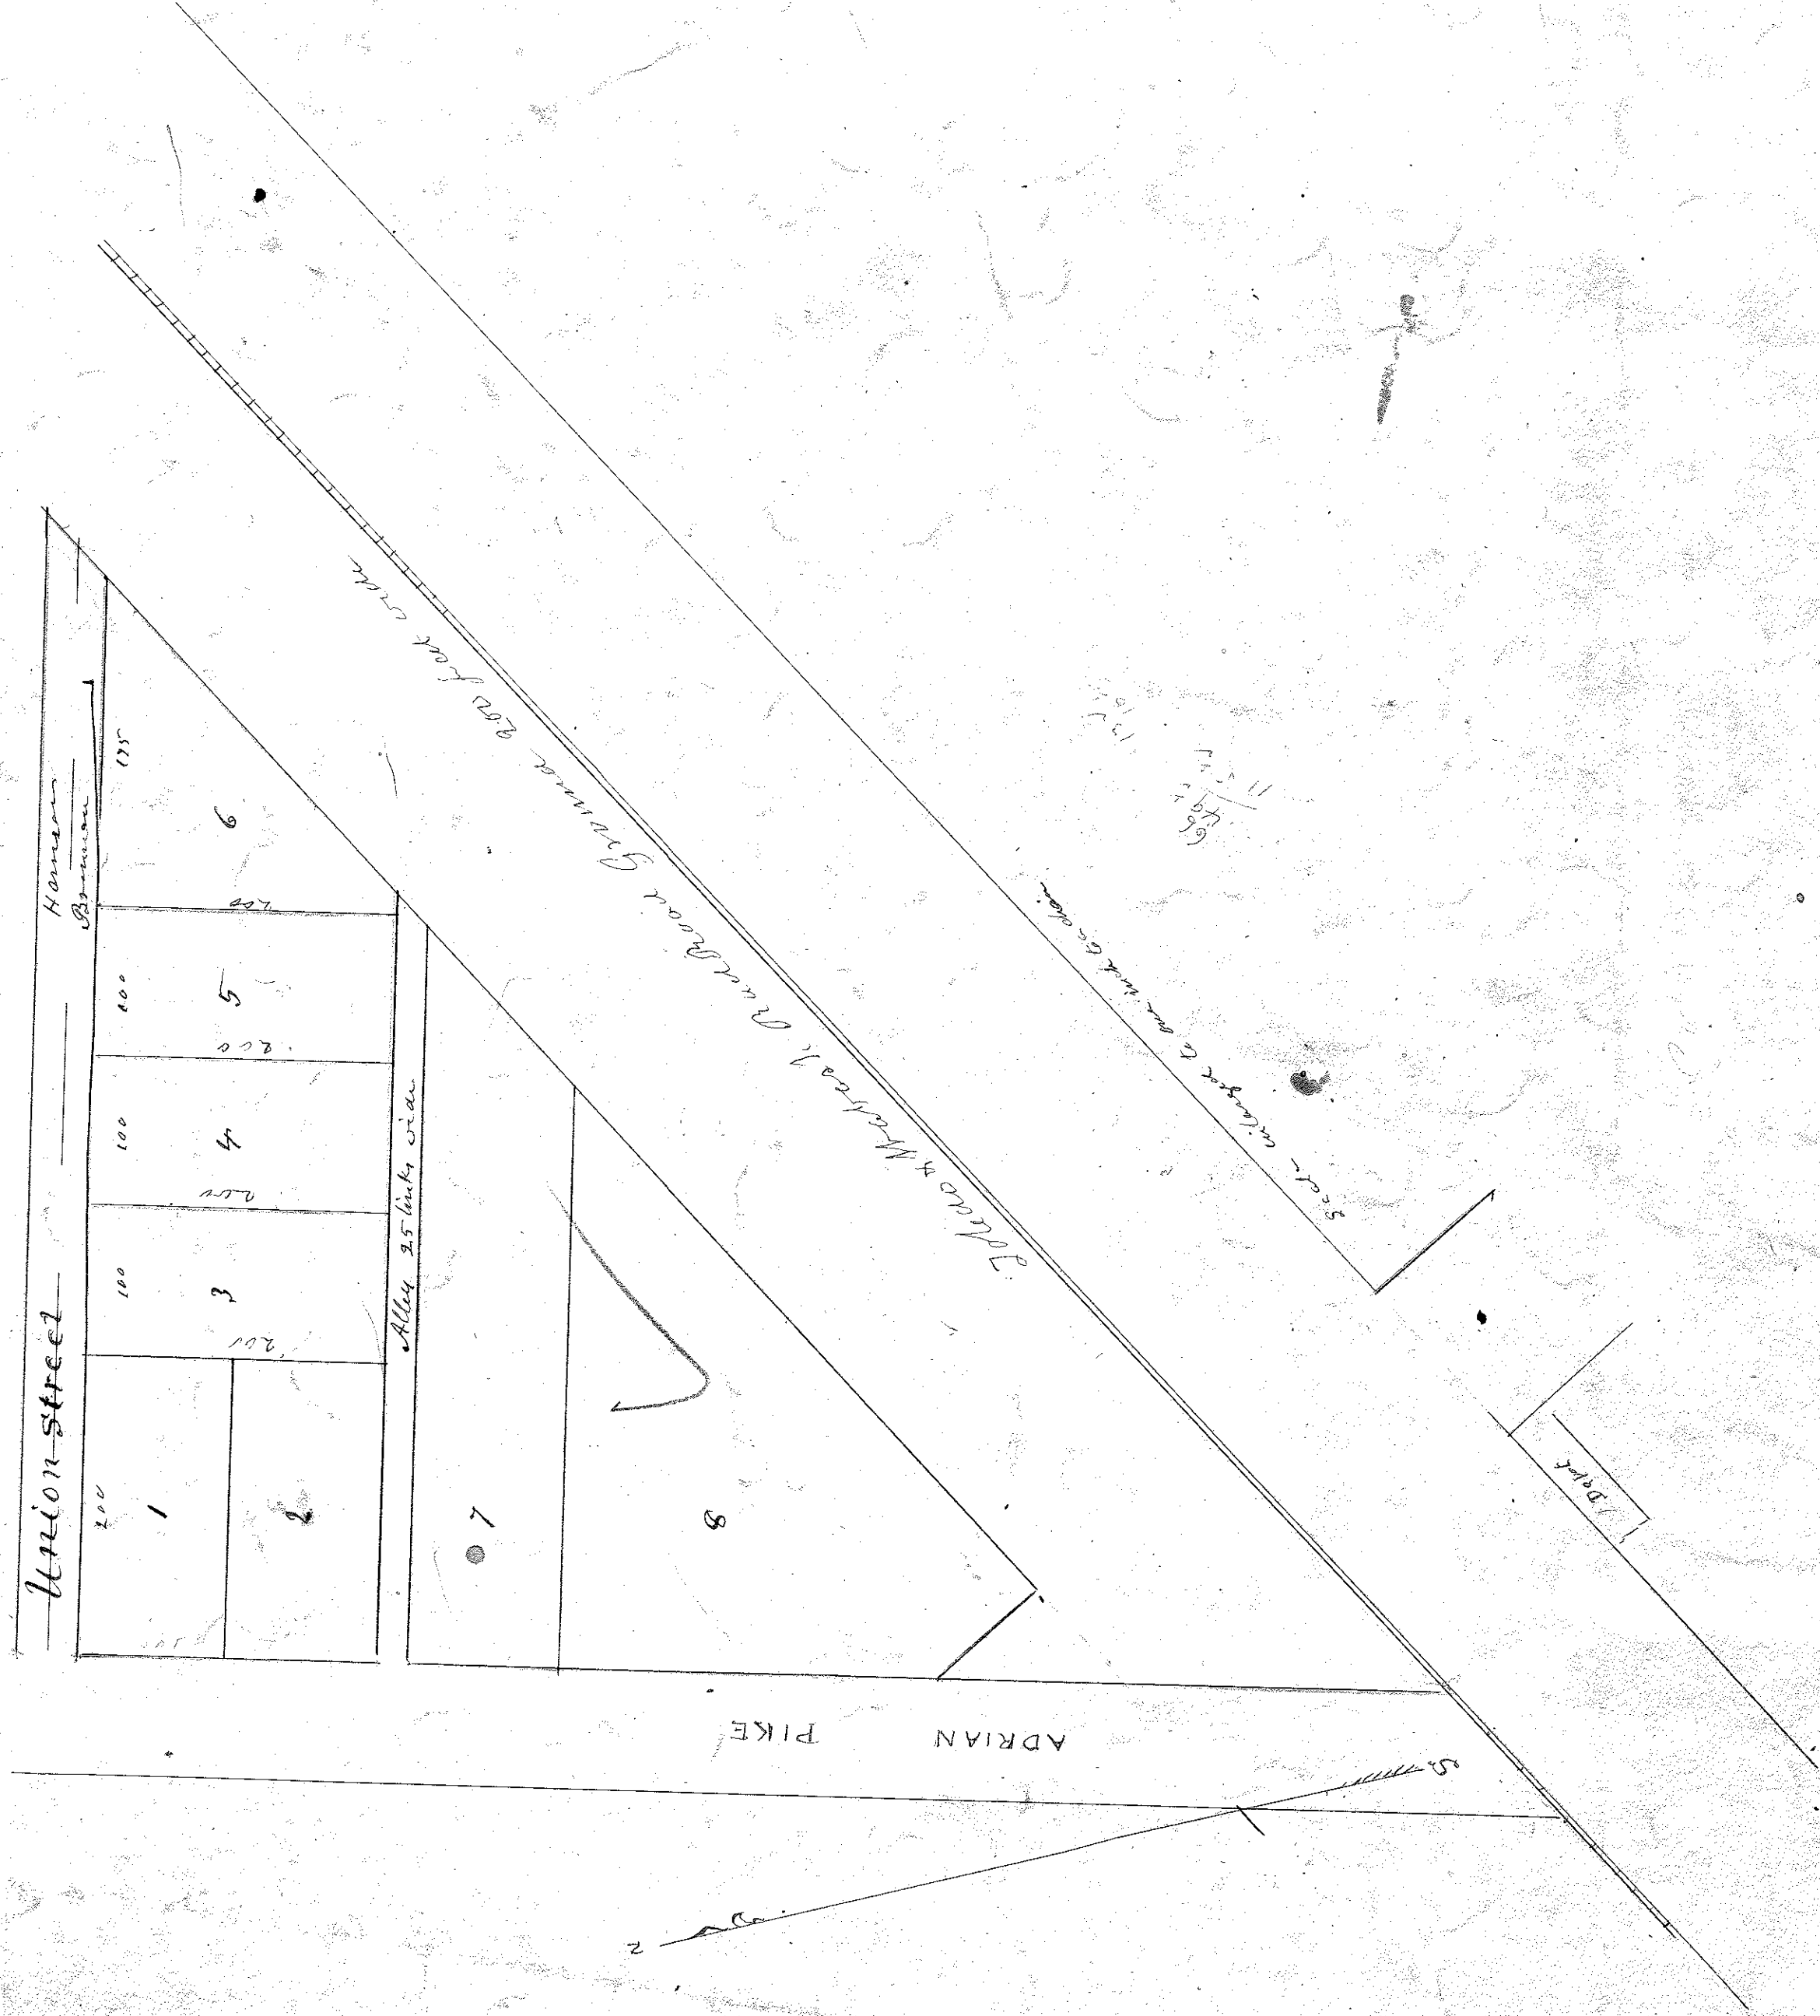

Said Plats to James Brennan first addition to the Town of Napoleon Henry County Ohio. The plat of town lot is on the north of fraction 22 of section 13 Town 5 N of Range 6 E. Union Street on half of which is represented on the annexed plat is 31 links wide and runs at right angles to the Clinton Pike. The course of which is north 14° 20' East. The figures on the sides and ends of the lots show their width and length in links. The whole is laid out as represented on the plat. The scale bar is one half inch to 100 links or one chain. Plans are planted at the N.W. corner of lots one (1) and six (6). Arranged May 26th 1865. A Strong Surveyor. James Brennan of the Town of Napoleon certifies that the above plat & its and survey of this very first addition to the Town of Napoleon was made at my instance and in accordance with my instructions. James Brennan — The State of Ohio. Before me a Notary Public in and for said County personally came James Brennan and acknowledged the signing and sending of the above certificate to be his act and deed for the purposes therein indicated. James H. Tylor Notary Public Henry County Ohio. Recd for Record June 6. Recorded July 5. 1865. W. J. Daggett Recorder.

Tylers third addition to the Town of Napoleon

Said Tylers to Tylers third addition to the Town of Napoleon commencing at a stone where the north line of Clinton Street continued intersects the section line between 18 and 14 in Township five north and Range six East thence East along the north line of said Clinton Street 197 links to the south East corner of lot 21 thence same course 100 links across the south end of lot 21 thence 12 feet across an alley to the south west corner of lot 24 thence same course 100 links to the south East corner of lot 24 the alley on the north of these lots shows in the plat is 25 links wide. The whole is laid out as represented in the annexed plat. 

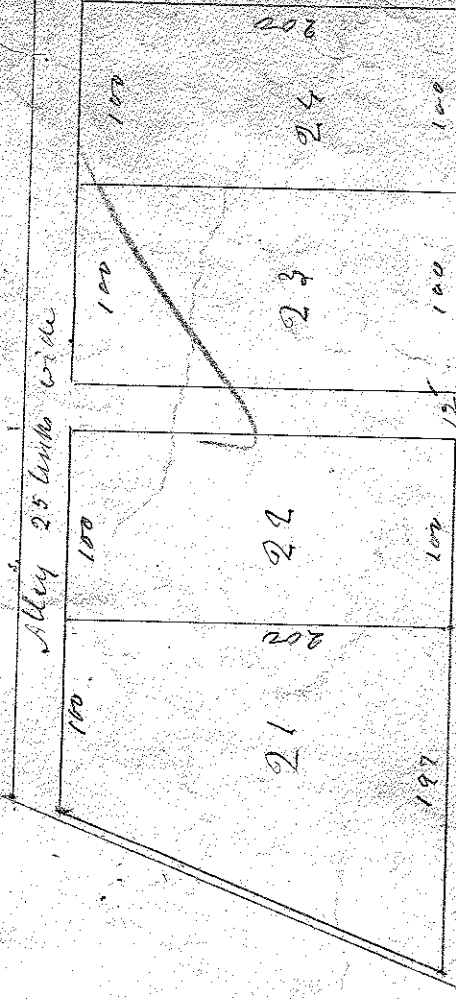

Clinton Street continued

