


Plot of the several subdivisions of Lots Number Nine (9) and Ten (10) in Block no One (1) of Phillips addition to the Town of Napoleon in the County of Henry and State of Ohio subdivided since the assessment and appraisal of Land in 1866

JP 1868
Perry Street

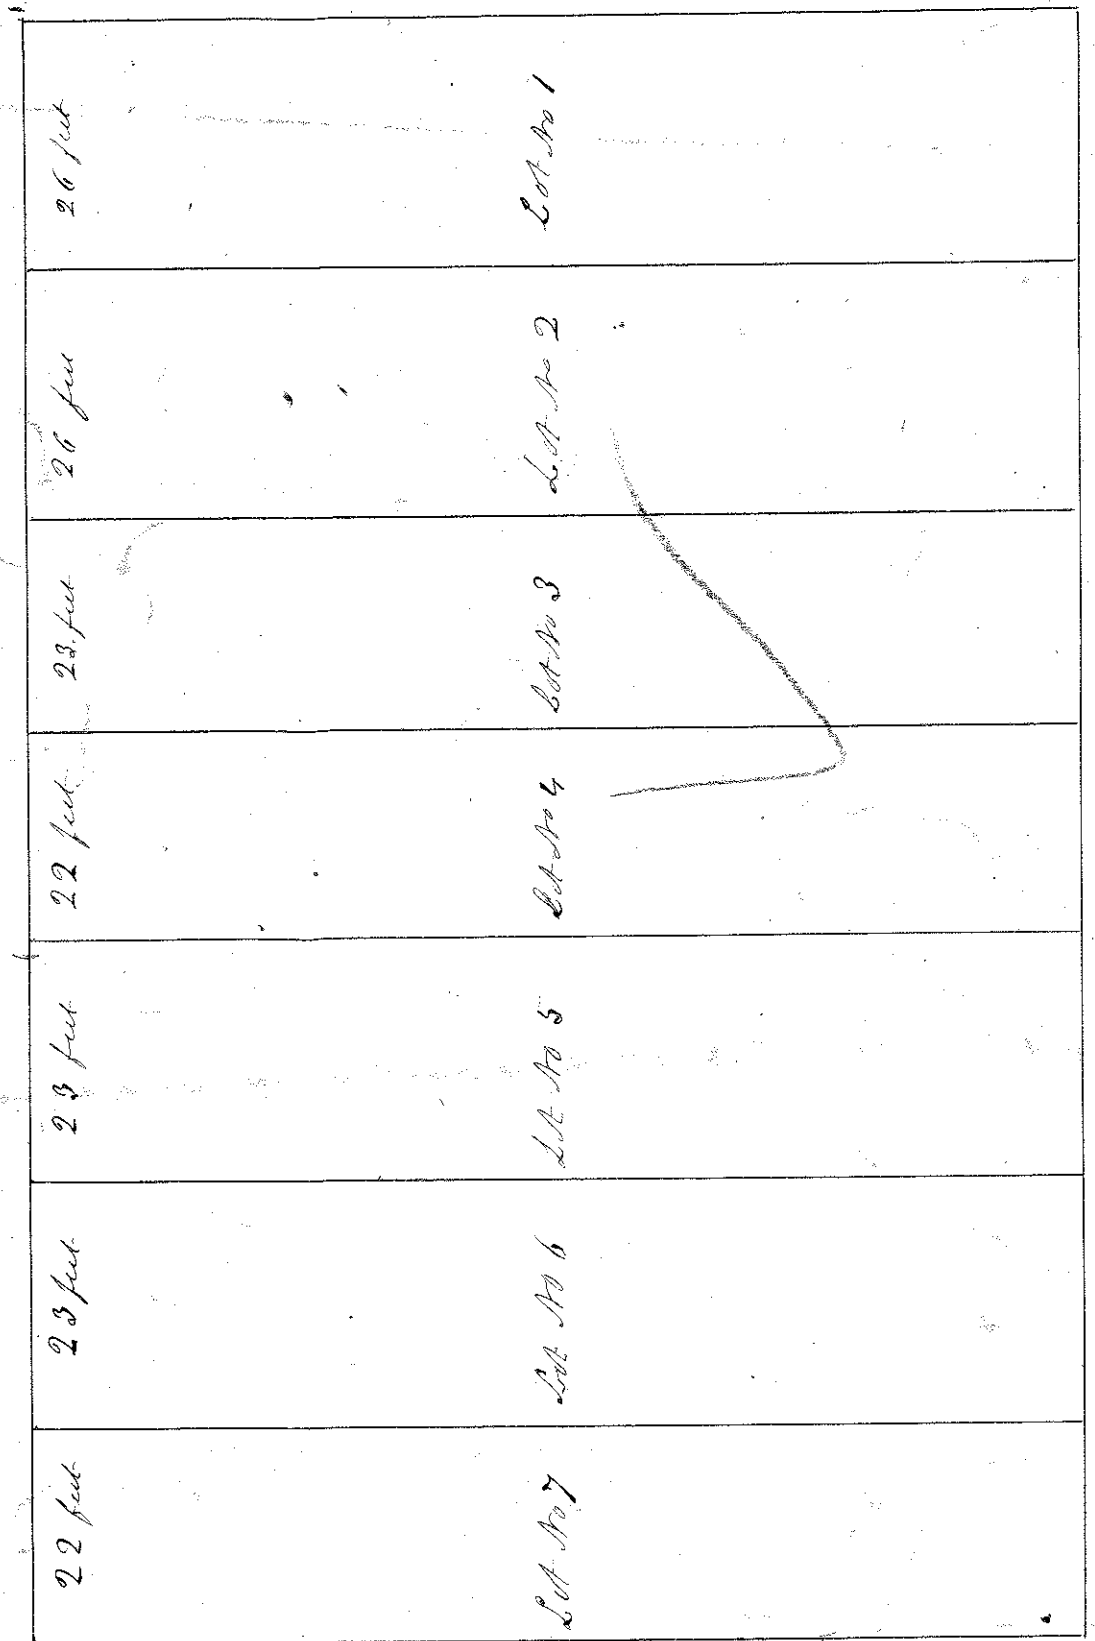

Scale one fourth of an inch to a foot


Alley 10 feet wide

Whereby certify that the foregoing is a true and correct copy of the subdivision of Lots Number Nine and Ten in Block One in Phillips addition to the Town of Napoleon in the County of Henry and State of Ohio made since the assessment and appraisal of Lands made in the year 1866, and since the last annual assessment, the title of which have been produced and submitted to me by the owner thereof

Recorder Office Napoleon Ohio

April 6th 1868 J. H. Mason Auditor of Henry County Ohio
Filed for Record June 1st 1868 Record Feb 22 1868 W. D. Gaggell Recorder

S. M. Haggard subdivision of Out Lot 101 1868 Napoleon O

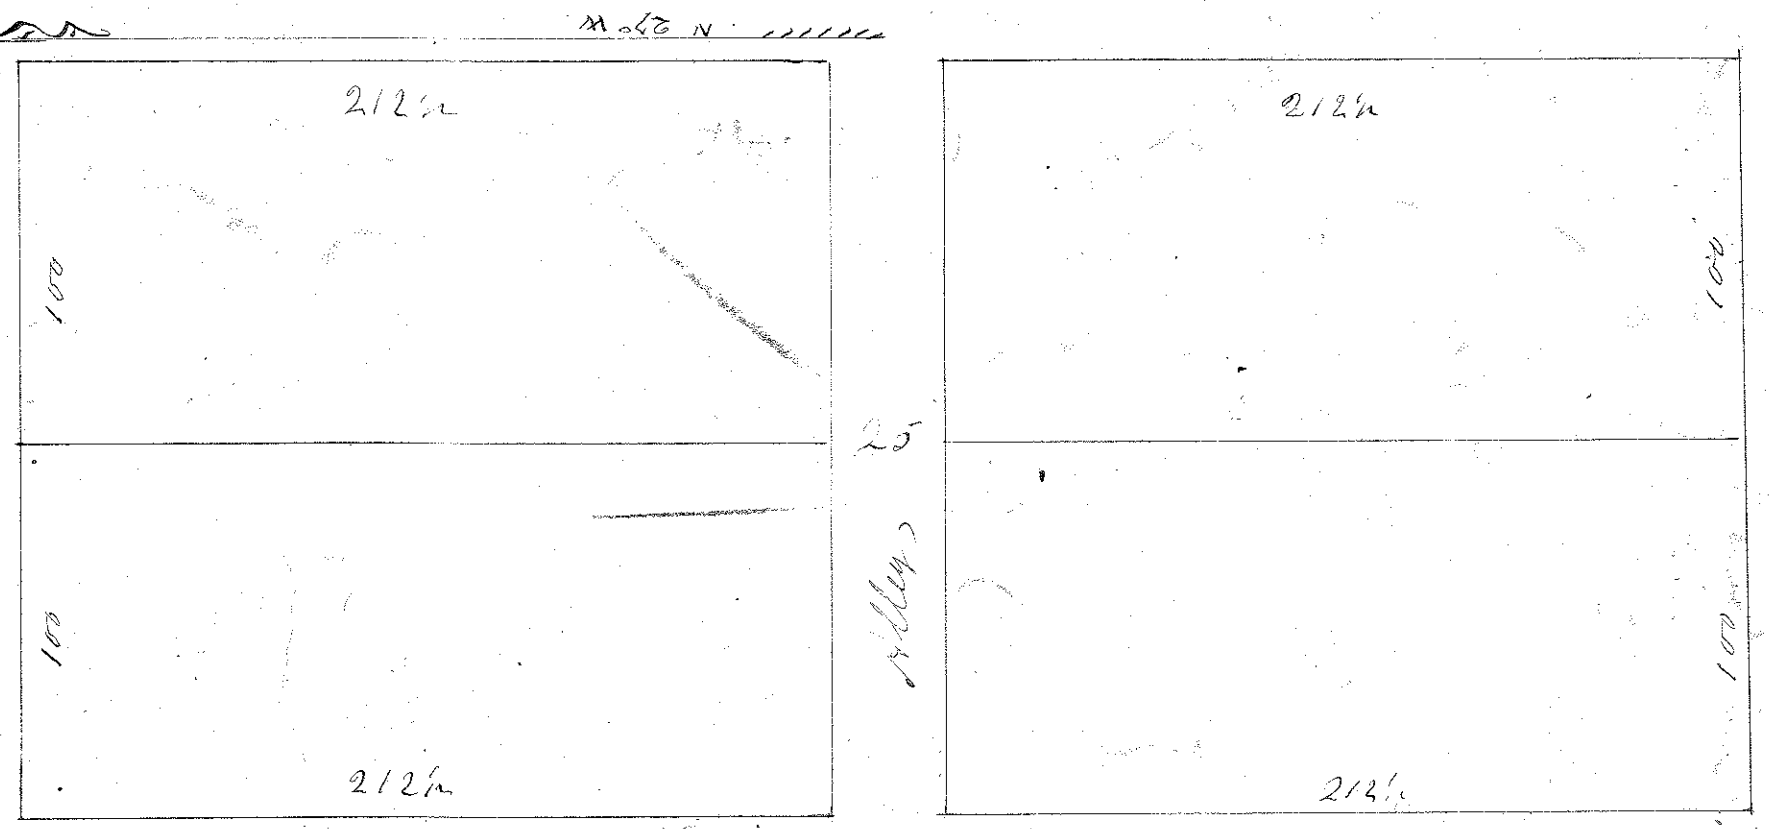

Filed Map of S. M. Haggard subdivision of Out Lot 101 in the Town of Napoleon Henry County Ohio. The figures on the plat here to attached show the lot of the lots and their dimensions in feet and inches on the exterior lines as also the width of the alley with the portion of said Out Lot 101 and the same shown. H. Strong Surveyor
S. M. Haggard do hereby certify that the foregoing plat of the subdivision of Out Lot 101 was made at my request and in accordance to my instructions as an addition to the Lots in the Town of Napoleon Ohio.
Henry County of Ohio. Before me the subscriber came S. M. Haggard proprietor, and acknowledged the signing of the above certificate to be his voluntary act and deed for the purposes therein set forth.
H. Strong Surveyor
Recorded for Record Feb 24 1868 Record Feb 22 1868 W. D. Gaggell Recorder