


Plat of the several subdivisions of lots A number One (1) and 2) two in Block number one (1) of Phillips addition is the Town of Napoleon in the County of Henry and State of Ohio subdivided since the assessment and appropriation of land in 1860

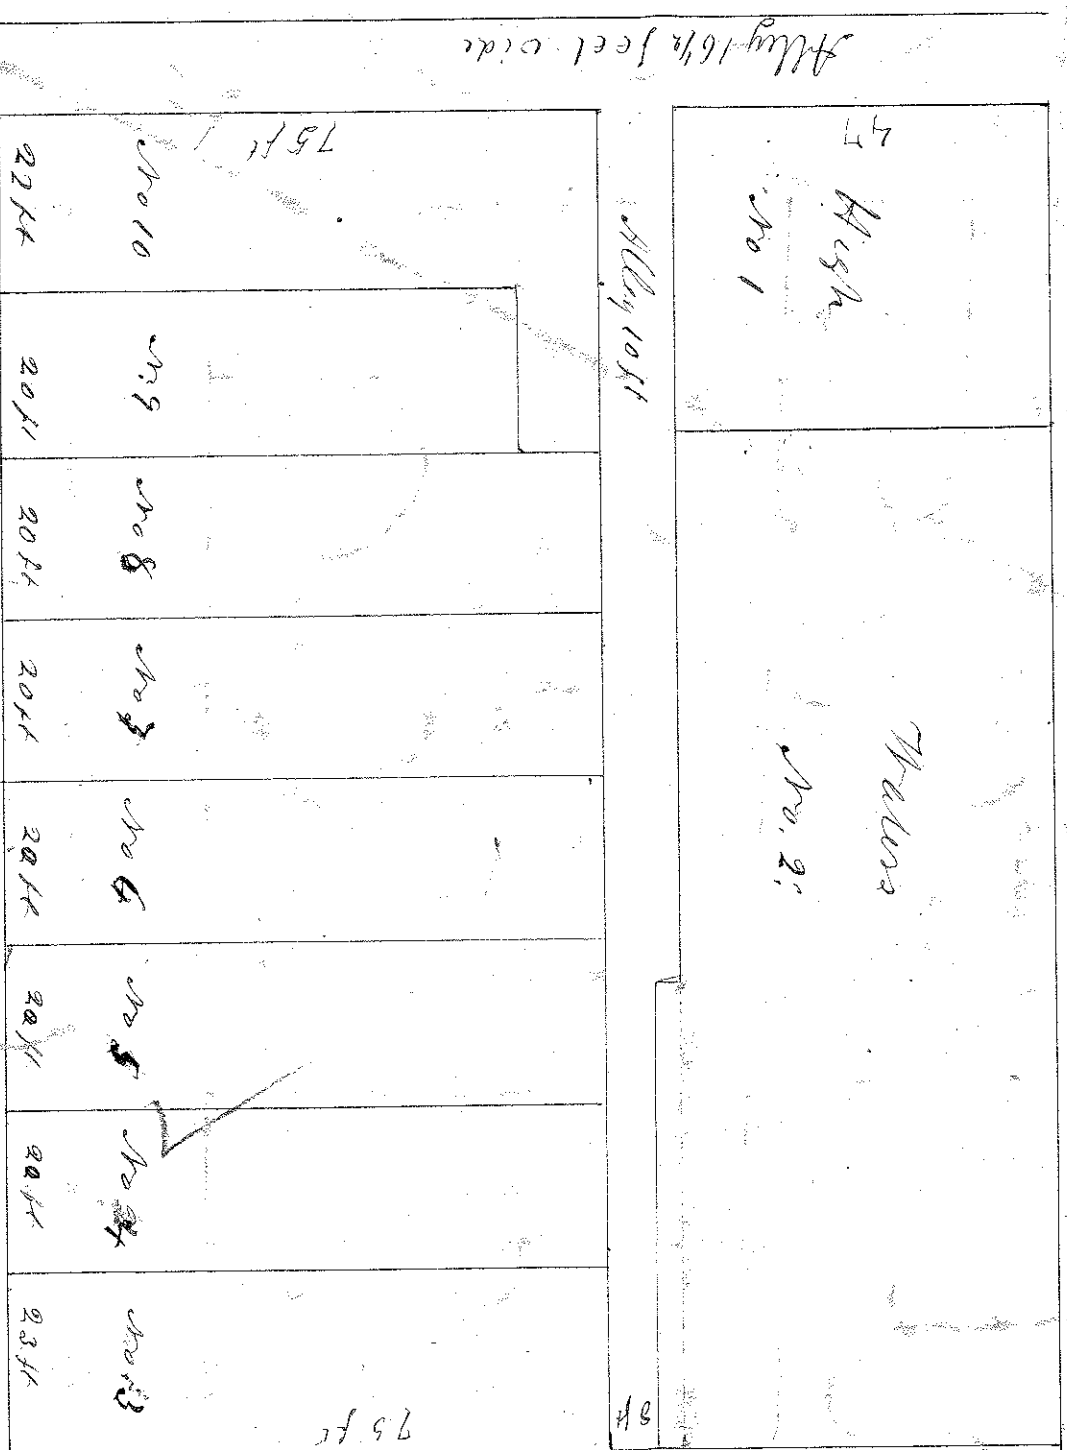


Perry St

I hereby certify that the foregoing is a true plat of the subdivisions of lots number One (1) and Two (2) in Block number One (1) in Phillips addition to the Town of Napoleon in the County of Henry and State of Ohio made since the assessment and appropriation of lands made in the year 1860 and since the last annual assessment of Taxes the title of which have been produced and exhibited to me by the Deemors thereof.

Witness my hand and Seal of Office this 21st day of July 1866

W. J. Daggett Recorder

Plat of the subdivisions of lots One and Two (1) in Block number Two of Phillips addition is the Town of Napoleon in the County of Henry and State of Ohio subdivided since the assessment and appropriation of land in 1860

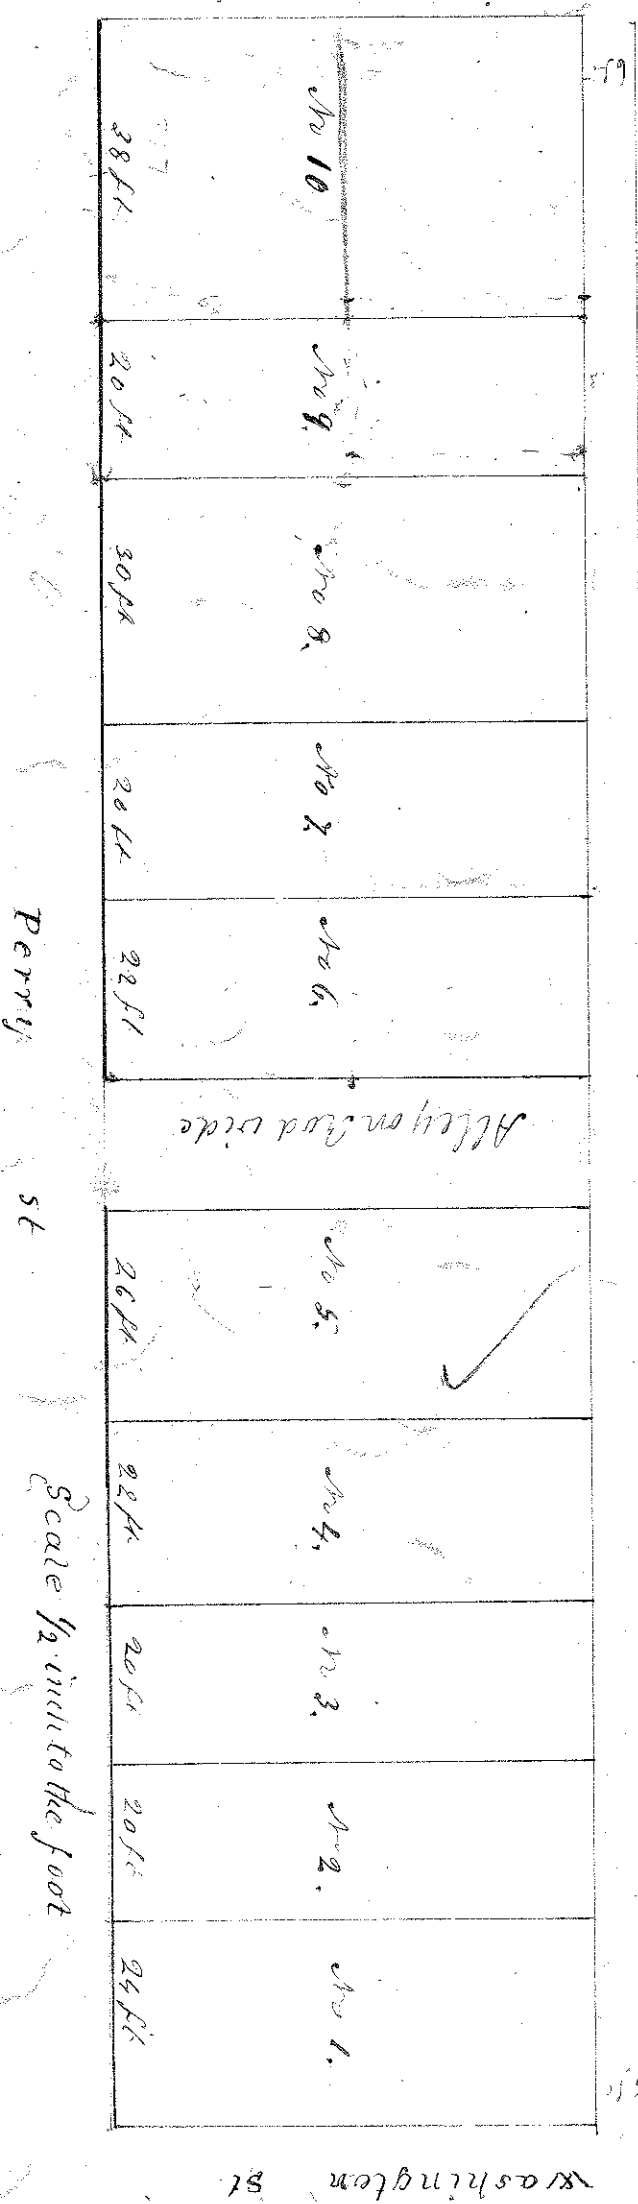

Perry St

Scale 1/2 inch to the foot

I hereby certify that the foregoing is a true plat of the subdivisions of lots number one (1) and Two (2) in Block number Two (2) in Phillips addition to the Town of Napoleon in the County of Henry and State of Ohio made since the last annual assessment and appropriation of lands made in the year 1860 and since the last annual assessment of Taxes the title of which have been produced to me by the owners thereof.

Witness my hand and Seal of Office this 21st day of July 1866

W. J. Daggett Recorder

Filed for Record July 24th 1866, Recorder same day

W. J. Daggett Recorder