


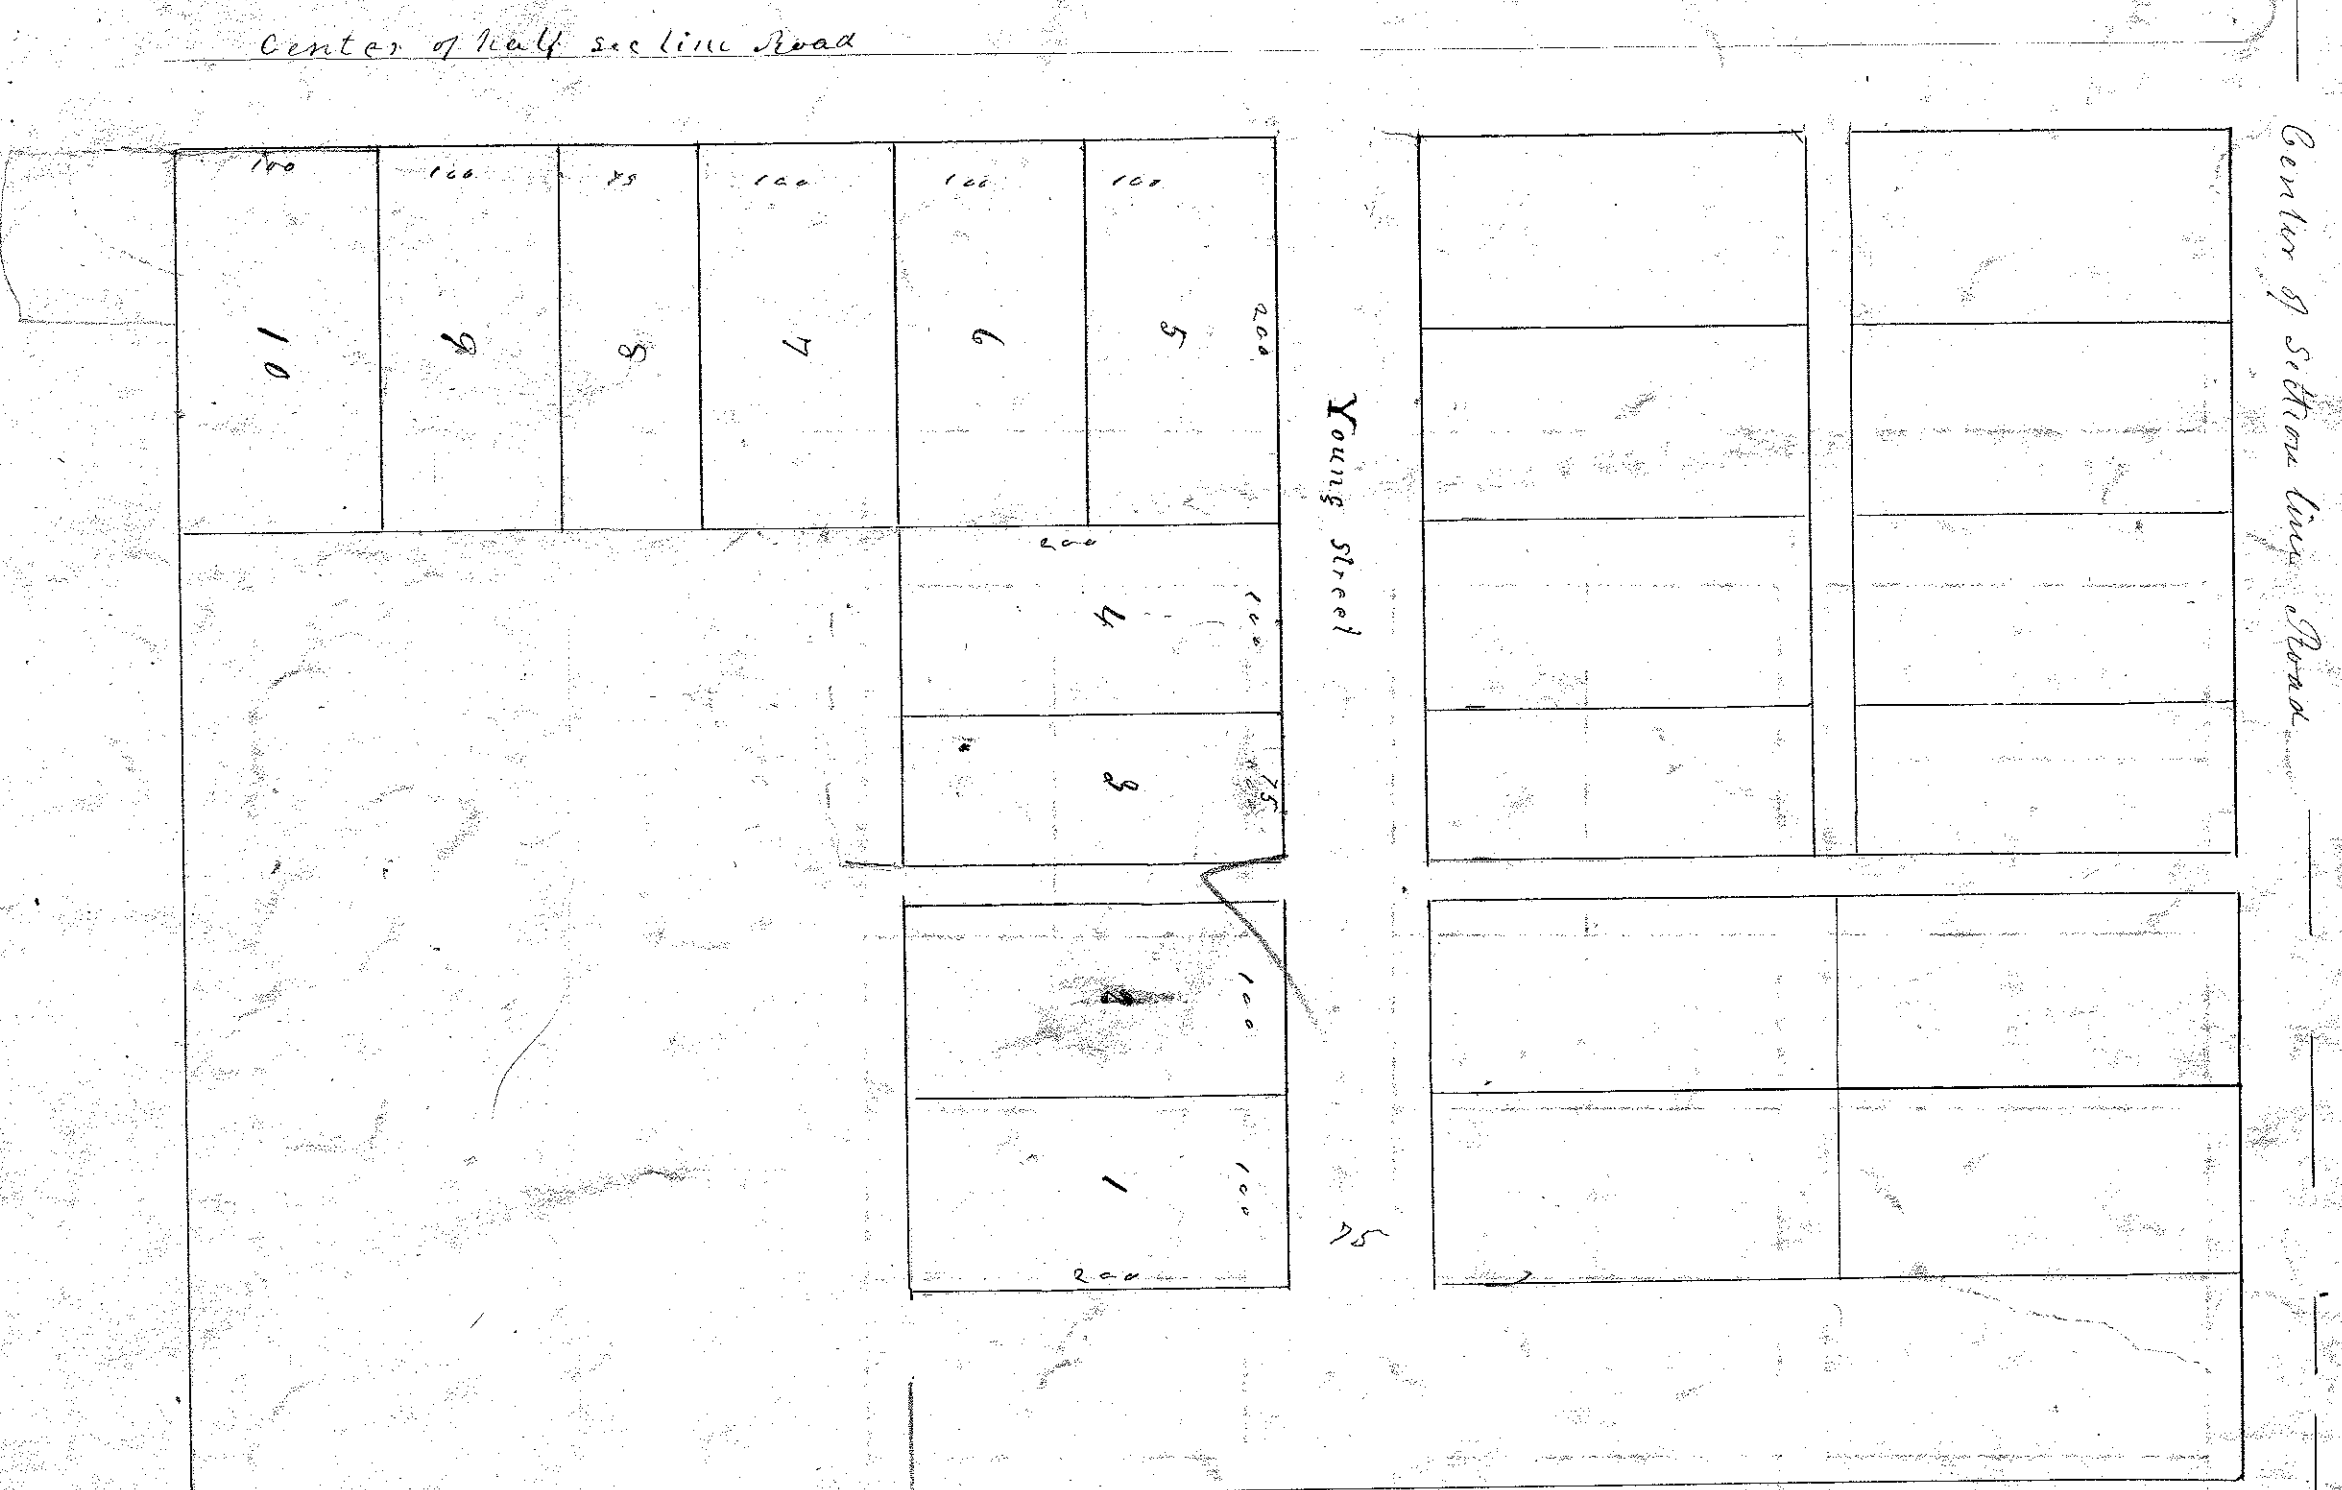

scale 1/2 (one) inch to the chain. The small figures give the length and width of the lots and the lots and alley contain an area of more or less of an acre of land and is located on the West quarter of the North East quarter of section thirty six (36). Town 6 North Range 7 East surveyed for E. J. Coons proprietor March 15th 1866. A. Strong surveyor.

E. J. Coons to hereby certify that I am the owner of the land on which the annexed plat of my first addition to the town of Liberty Center is located. That the same was surveyed and platd at my request and in accordance with my instructions and that I accept the same as my first addition to the town of Liberty Center

The State of Ohio Before me a Notary Public in and for said County of Warren County personally came E. J. Coons the signer of the above certificate and acknowledged the same to be his act and deed for the purposes therein set forth Given under my hand this 28th day of Dec. 1868

E. C. Young [LS]
Notary Public Jan 1st 1868. Received Jan 7th 1868 W. J. Daggett Recorder