


Subdivision Section 21, Township (67) North, Range (8) East

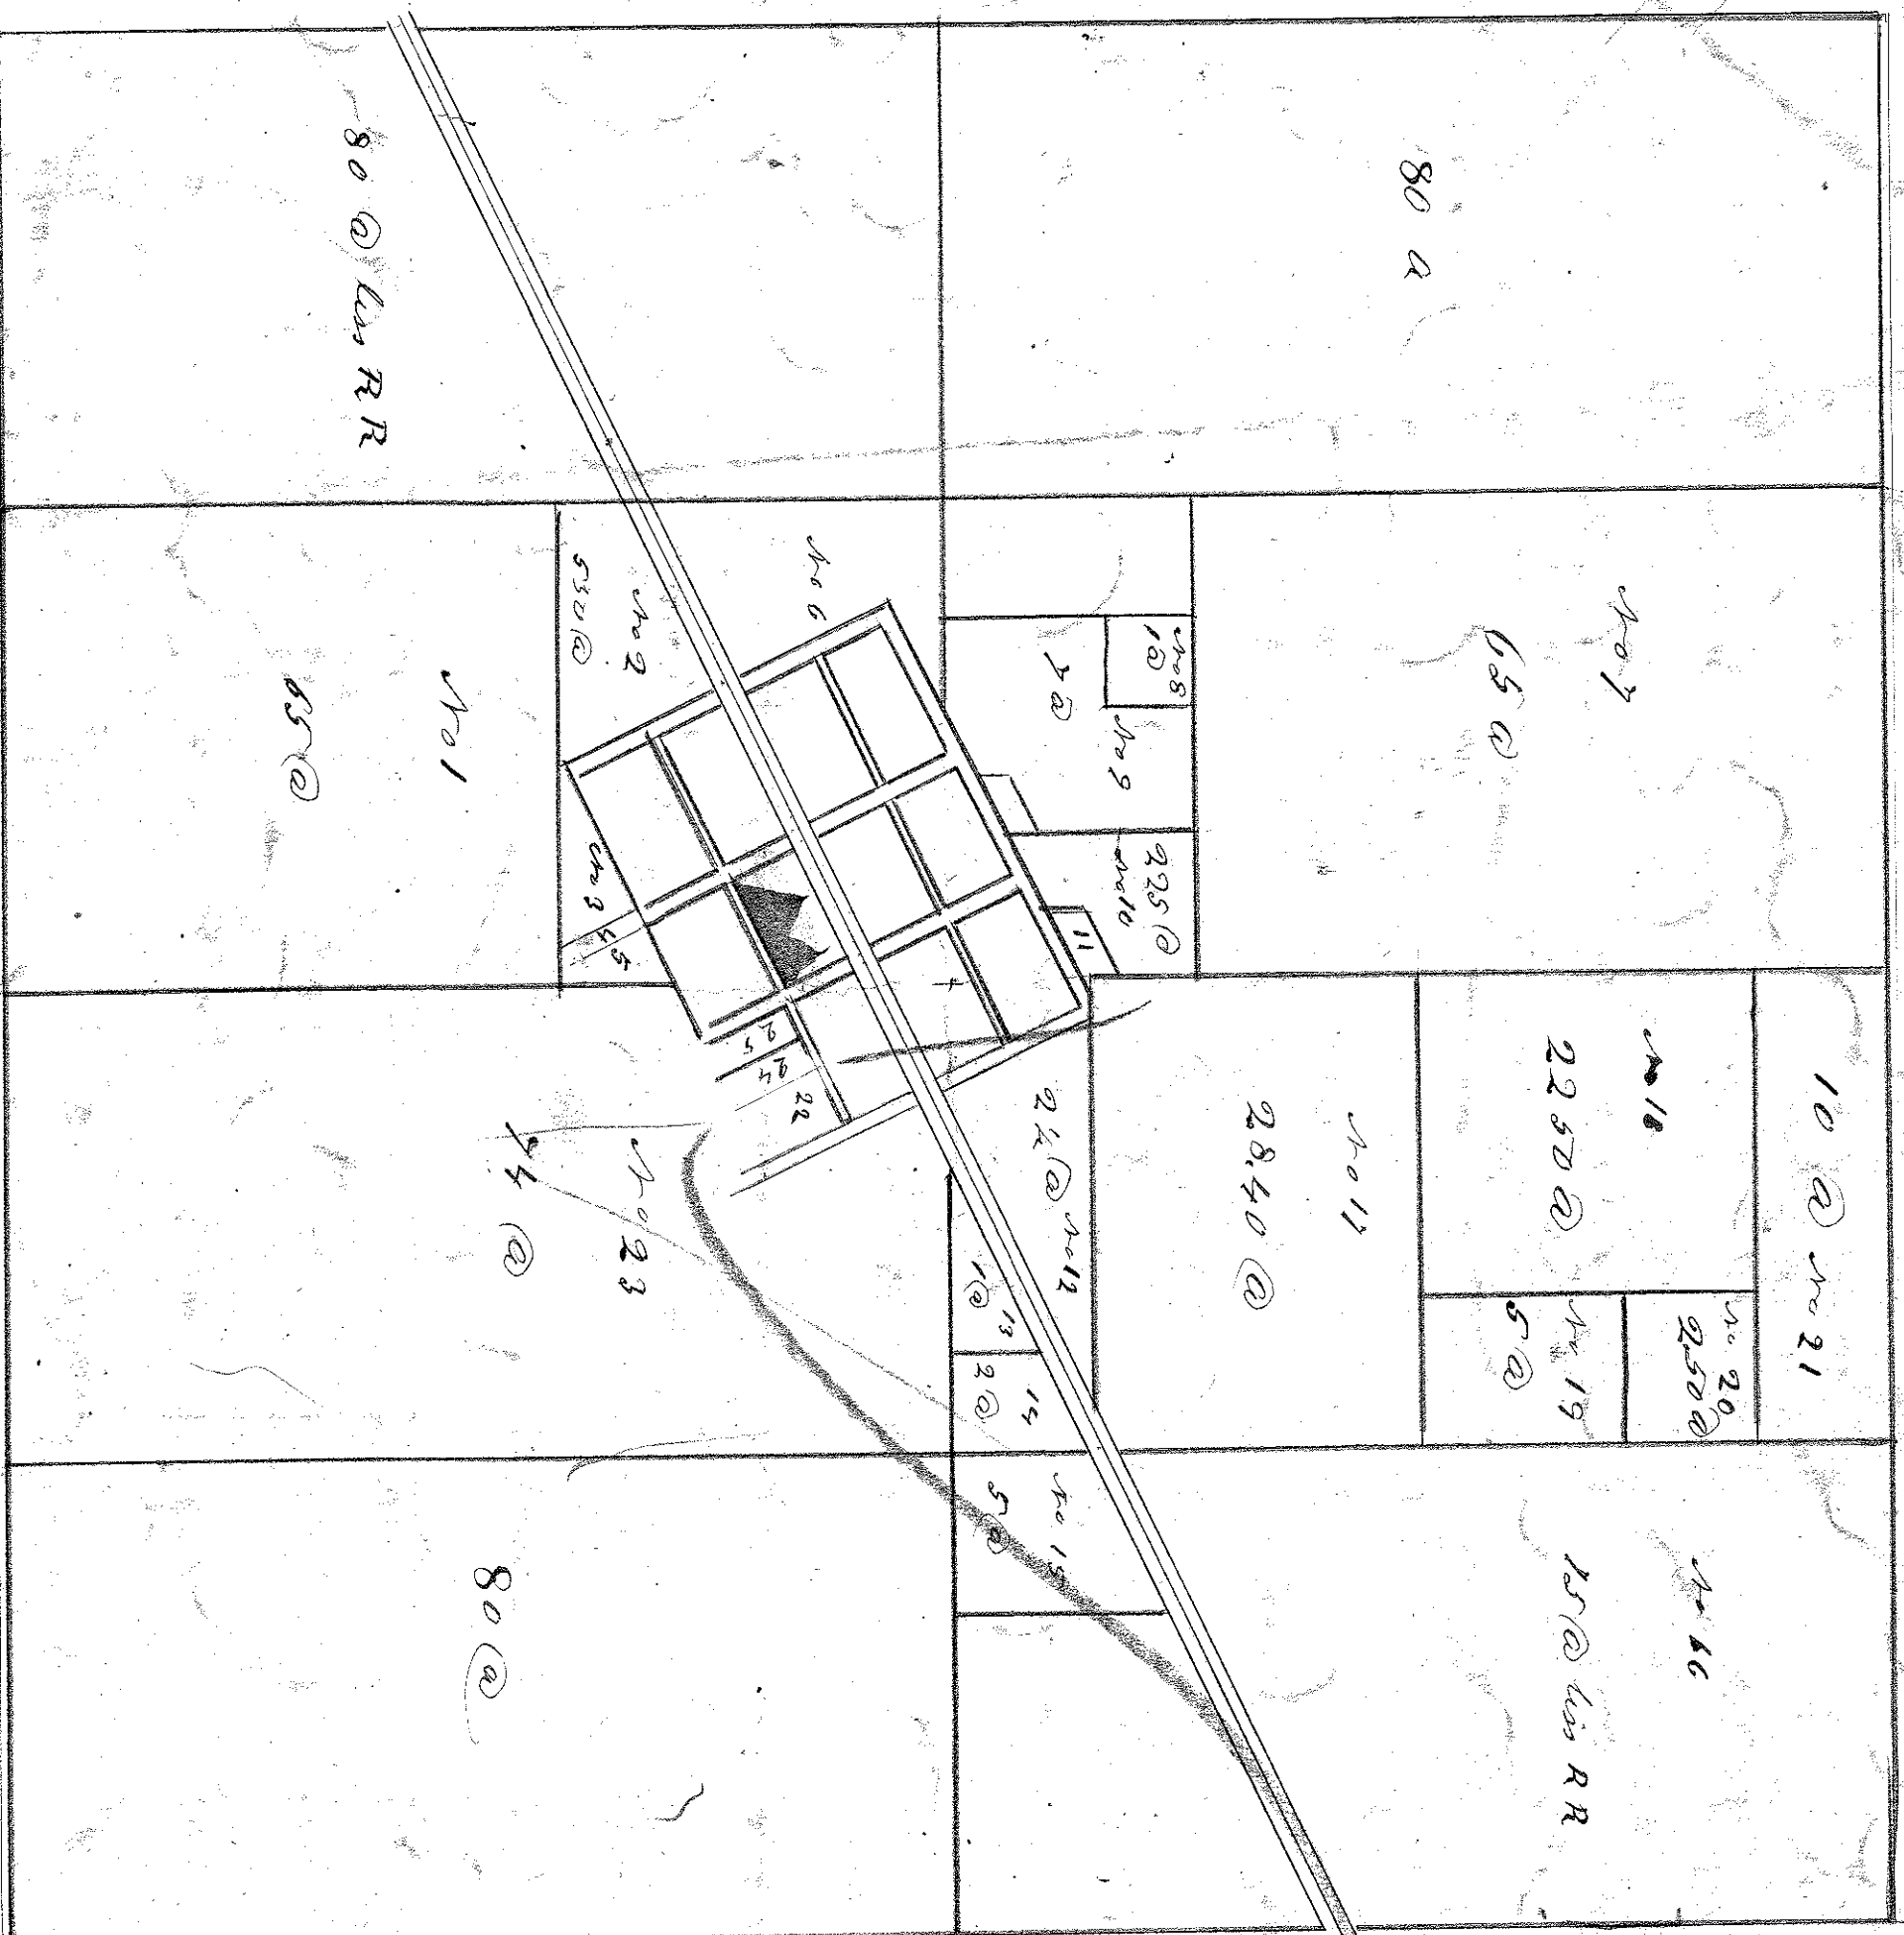

Area of Town 8 Q R 28.50 @ Adjoining Survey

Shanty entirely, that the cotton clothes made by my mother according to the statute in such case made and provided and returned to this office April 28 1870

Recorder Office Henry County Ohio Registration April 28 1870 J. F. Hutton Recorder

Dec per Record April 28 1870 and Dec per May 4 1870 J. F. Hutton Recorder

Plat and survey Lot No One (1) Hanners
Addition to Town of Florida

Plat and survey of Lot No One (1) Hanners addition to the town of Florida in the township of Henry and State of Ohio. Commencing at a point south 81° West 13 feet distant from the north West corner of lot No (26) Twenty six in the original town. Thence south 81° degrees east two chains and a half, one link to a post; thence south 40 degrees west six; seven links to a post; thence south 1° degrees east six chains and thirteen links to a post; at the corner of the plat and Erie Canal; thence south 61° degrees west along the edge of the canal the said plat and Erie Canal; thence south 61° degrees east and thence seven links to a post; thence south 81° degrees west two chains to the place of beginning containing two acres and fourteen hundredths more or less; bearing of corner S. 80°

I hereby certify the above are accompanying plat to be a correct survey and plat of Hanners addition to the town of Florida and that the same was surveyed and placed at my own expense with my observation, and that I would be bound to my addition to the town of Florida. J. F. Hutton Recorder. The State of Ohio Henry County 85. Given me the 28th day of the month of April and for said County personally seen J. F. Hutton who acknowledges the above to be his free act and deed for the said said purpose and content of the said plat and survey.

Dec per Record June 7 1870 and Record August 13 1870

J. F. Hutton Recorder

