


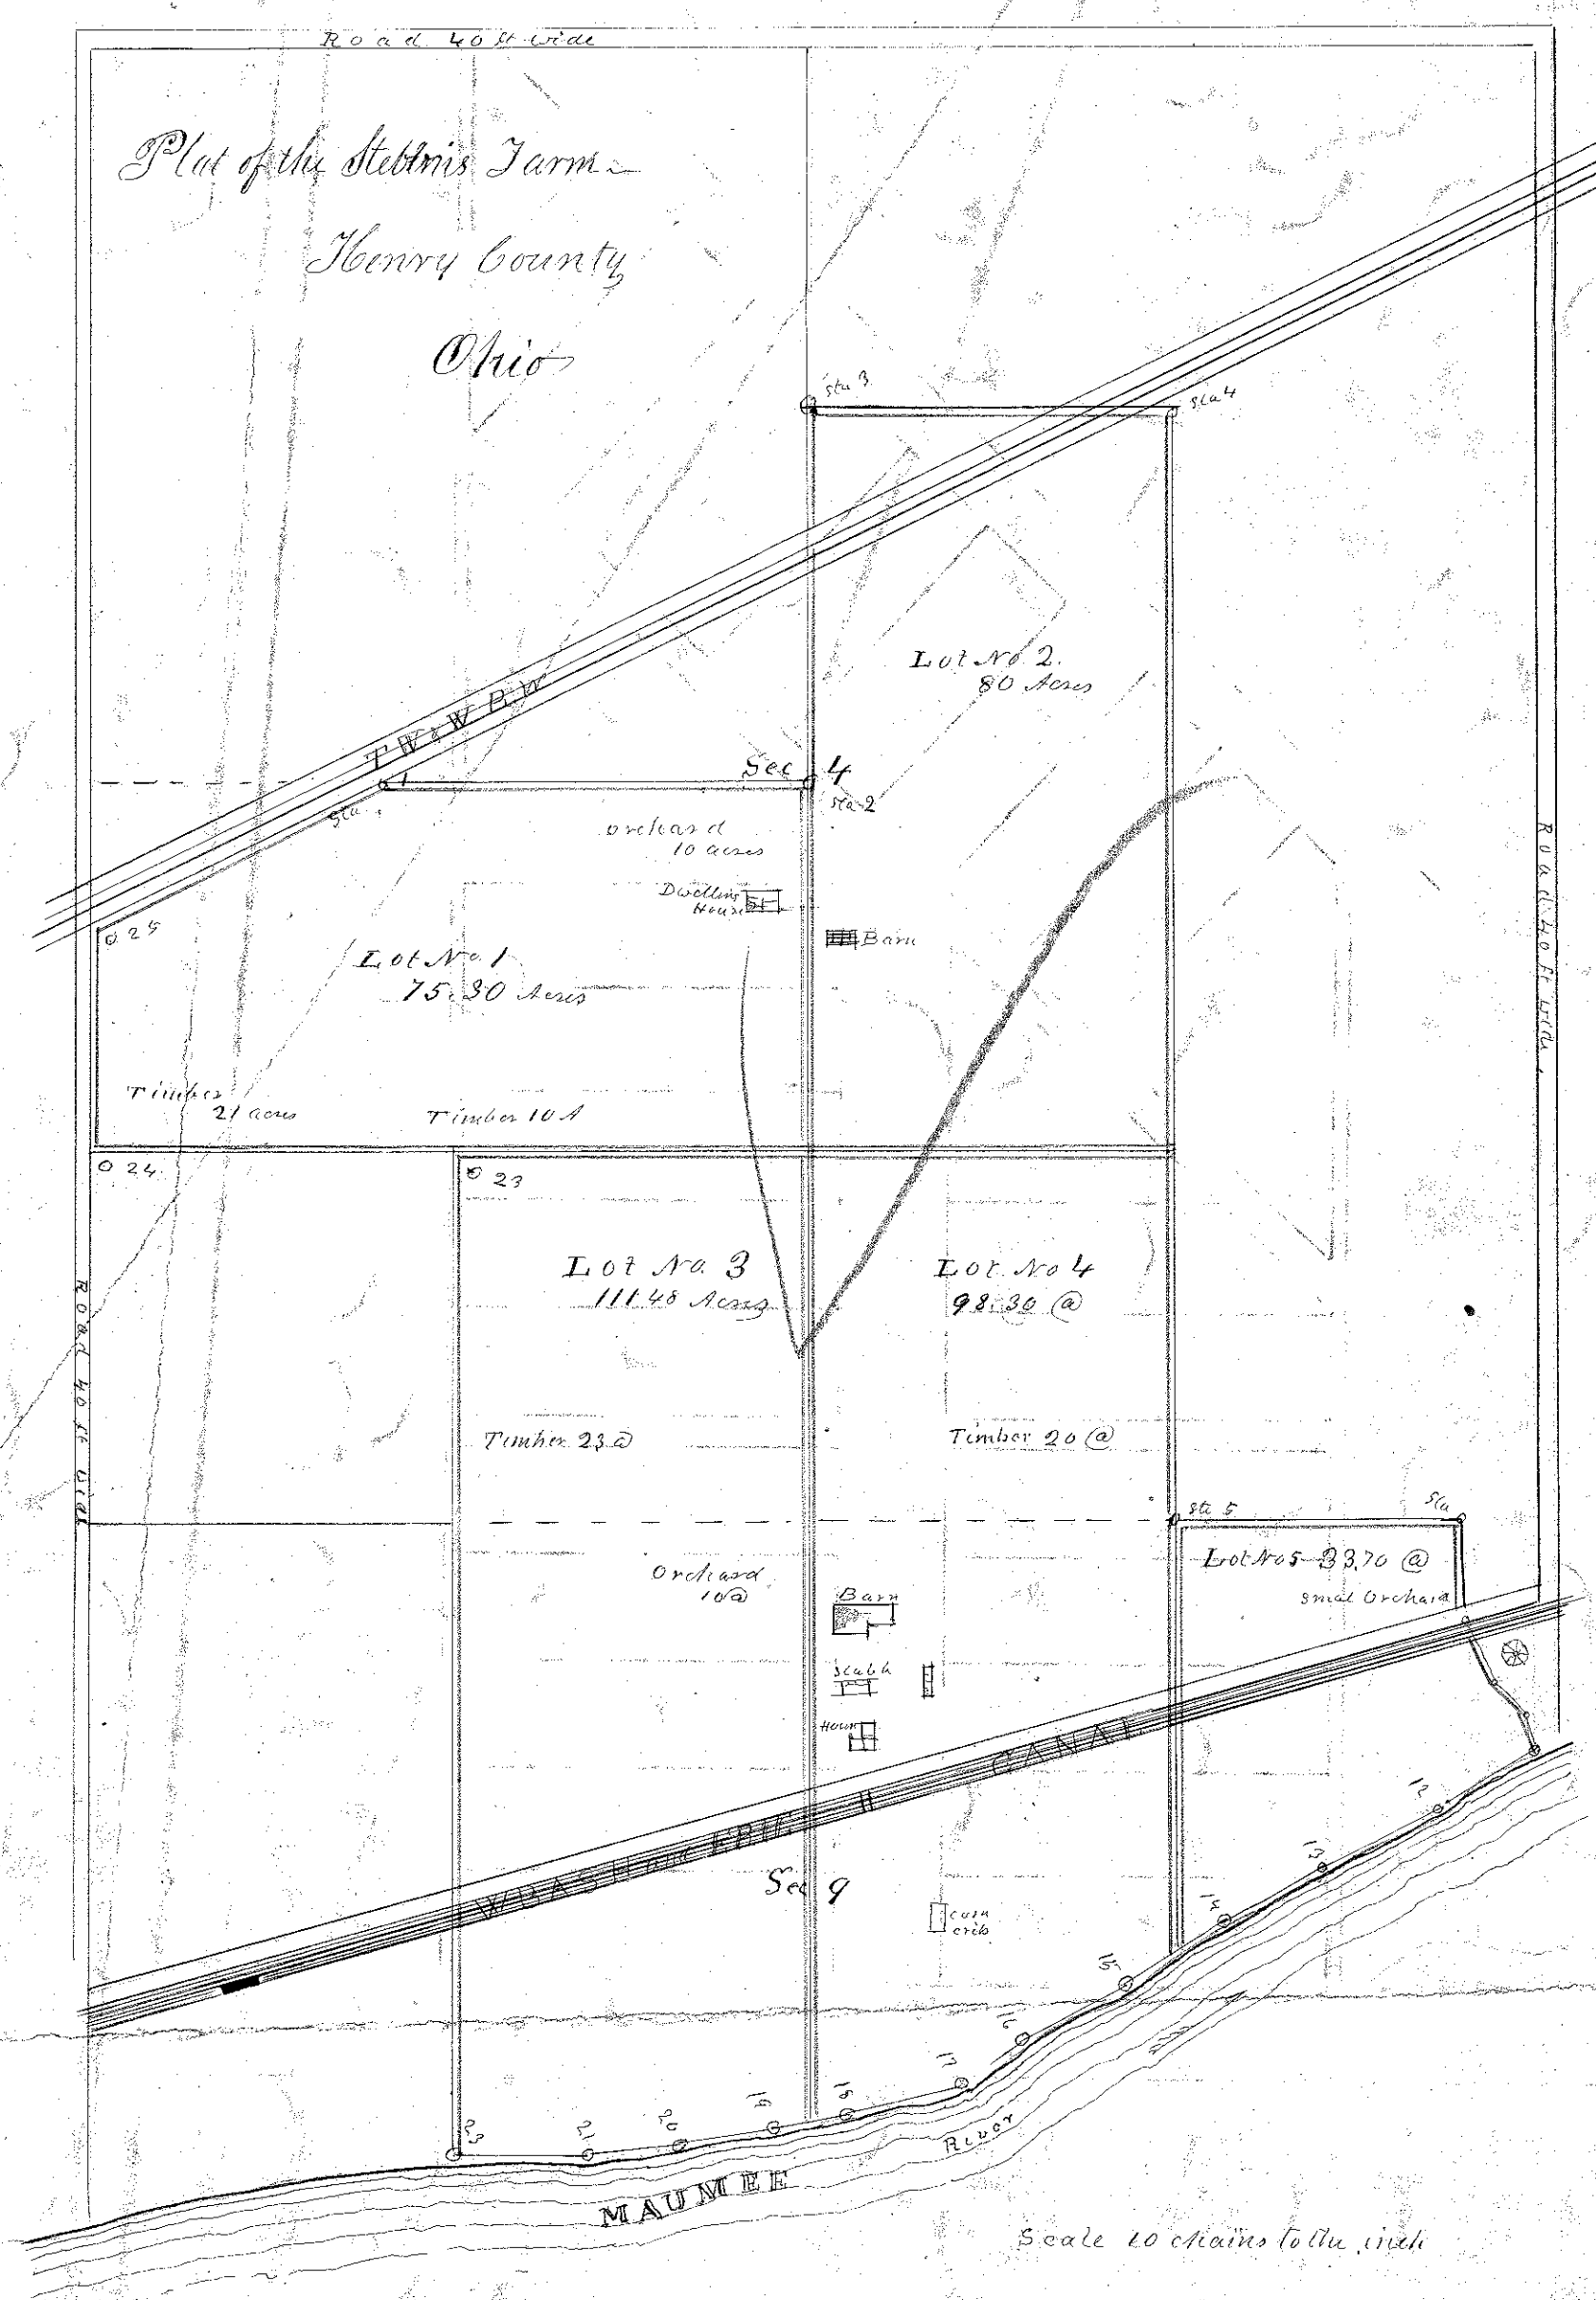

Field notes to the Plat of the Stebbins Farm Henry County Ohio it being the South West quarter of the North East quarter and the West half of the North East quarter and the East half and the North half of the West half of the South West quarter all in section four (4) Town five (5) North Range seven (7) East and the North West quarter section nine (9) Town 5 Range 7 East all in Henry County Ohio. Subdivided as shown by Plat. Lots bounded by red lines. Distances in chains. Sept 1st 1874 Geo E Webster C. E.

To all to whom these presents shall come Greeting. Know Ye, That I Orpha A Stebbins of the County of Lucas and State of Ohio and the owner in fee simple of the land described in the field notes of the accompanying Plat of the Stebbins farm and that the same was made at my request and in accordance with my instructions and wish the same recorded as Platted. Orpha A Stebbins. Witnesses, William Gales, Chas M Long.

The State of Ohio
Henry County, Before me the undersigned authority personally appeared the above named Orpha A Stebbins who acknowledged that she did sign and seal the above certificate and that the same is her free act and deed for the uses and purposes therein expressed.

Chas M Long, Attorney Public
Lucas County, Ohio

Recorded for Deeds Dec 29 1874 and Record Book 5, 1875. R. P. Osborn Recorder
By Geo E Webster Clerk