


Plat of Section 19 Town 6 North, Range 5 East

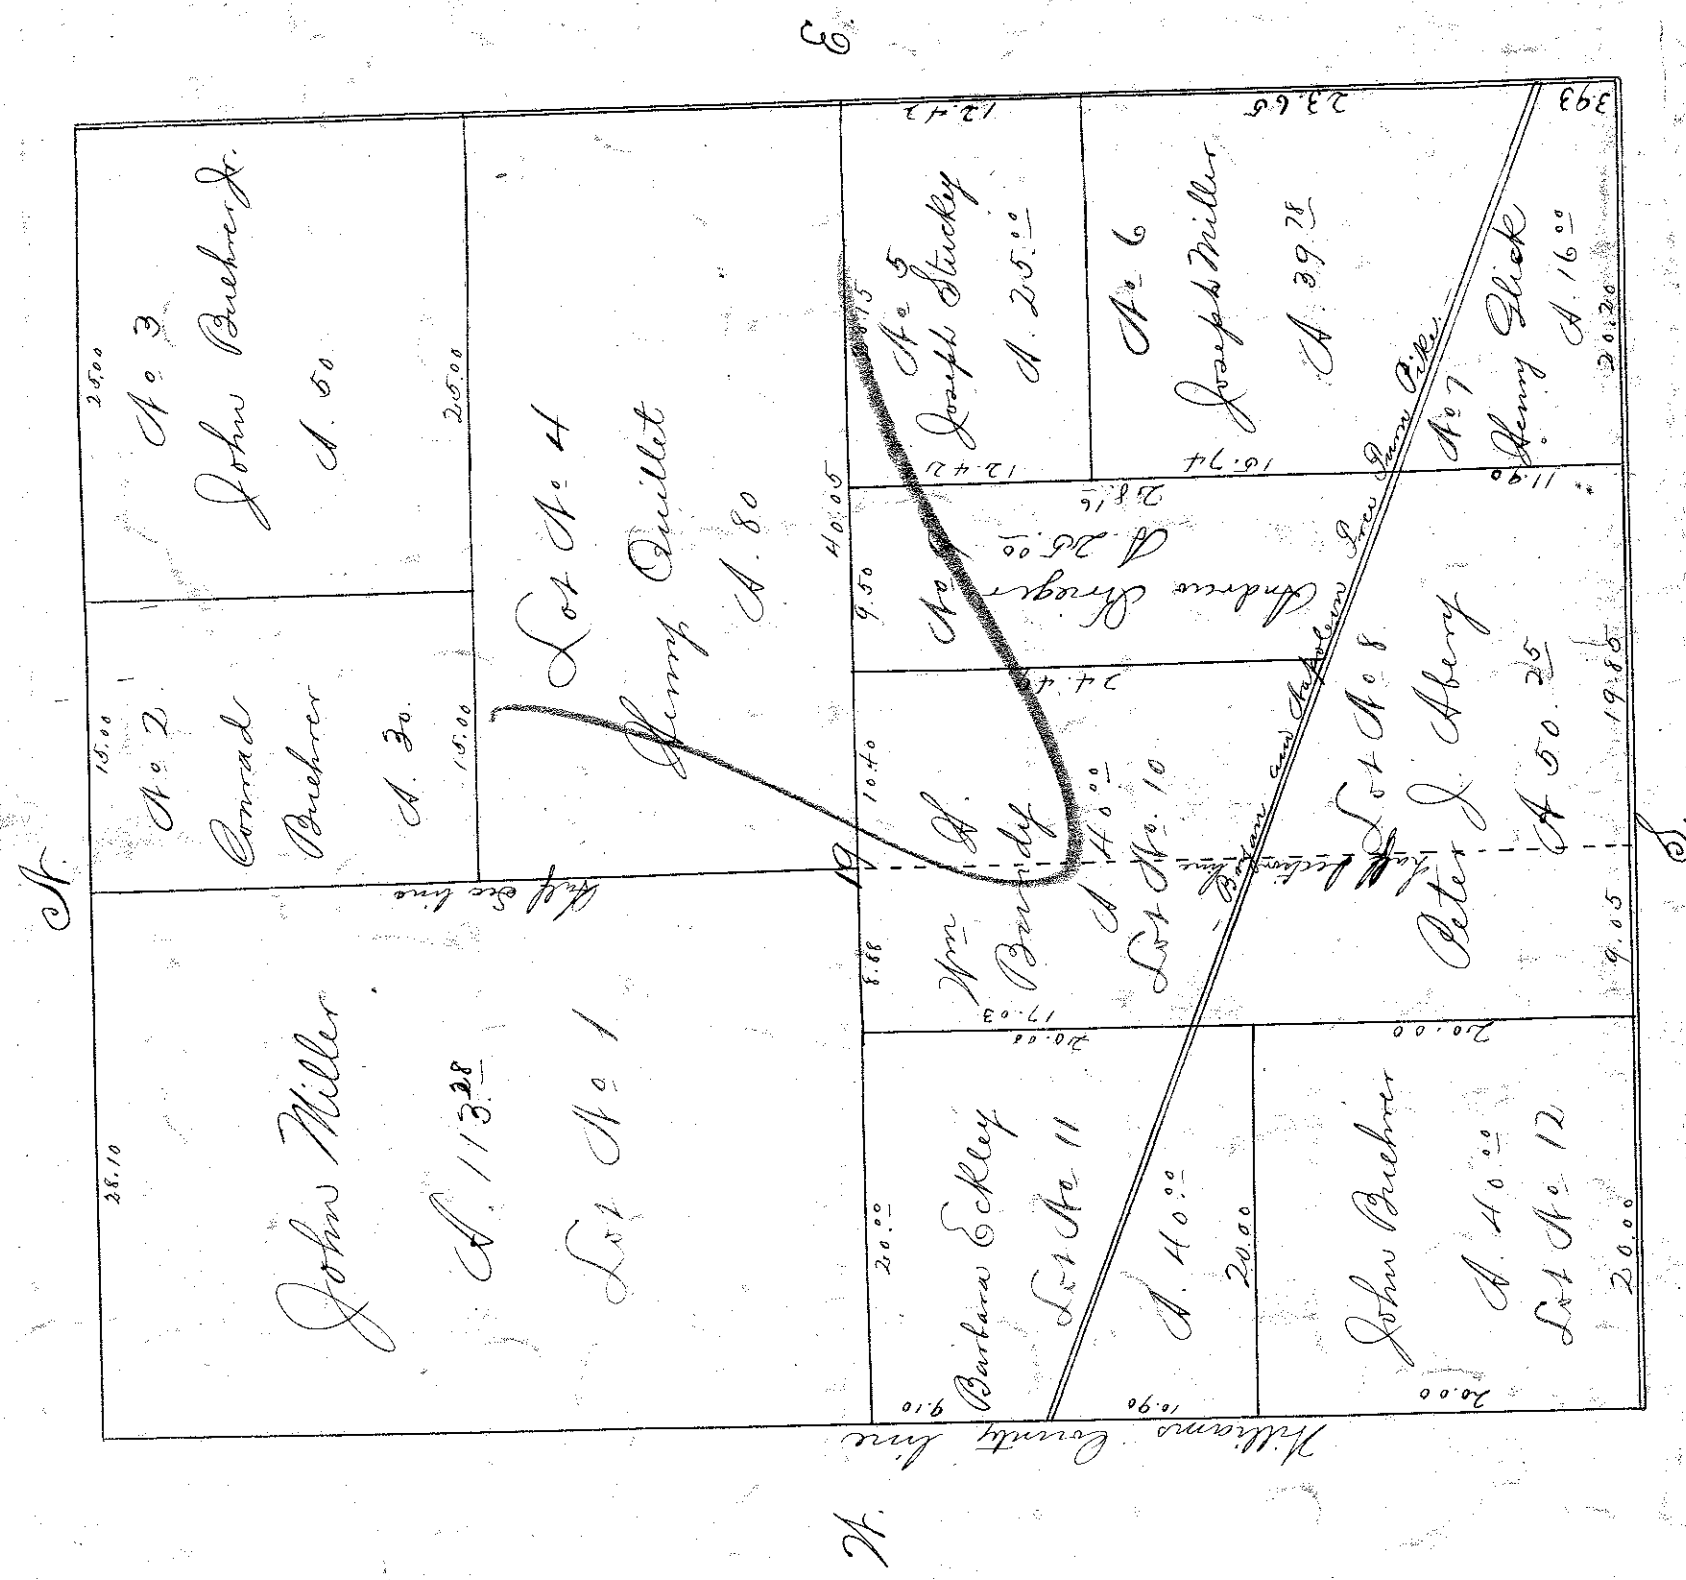

Acres	Owner's Name	R	T	S	Description	Acres
1	Miller John	5	6	19	1/4 Sec 19	13.28
2	Buchner Conrad				1/4 Sec 19	30
3	Buchner John				1/4 Sec 19	50
4	Quillet Henry				1/4 Sec 19	80
5	Stuckey Joseph				1/4 Sec 19	25
6	Miller Joseph				1/4 Sec 19	39.78
7	Elick Henry				1/4 Sec 19	16
8	Moxy Peter J				1/4 Sec 19	50.25
9	Bruger Andrew				1/4 Sec 19	25
10	Bundy John				1/4 Sec 19	40
11	Eckley Barbara				1/4 Sec 19	40
12	Buchner John				1/4 Sec 19	40
					Sum	549.31

I hereby certify the above Plat and Descriptions of Section (19) contain
 Ridgville Township, Henry County, O. to be correct.
 Henry County Surveyor

Received for Record December 21st 1876 and recorded
 by J. P. Osborn Recorder
 by J. H. Harty Clerk