


Turner's line Road 60 ft. wide

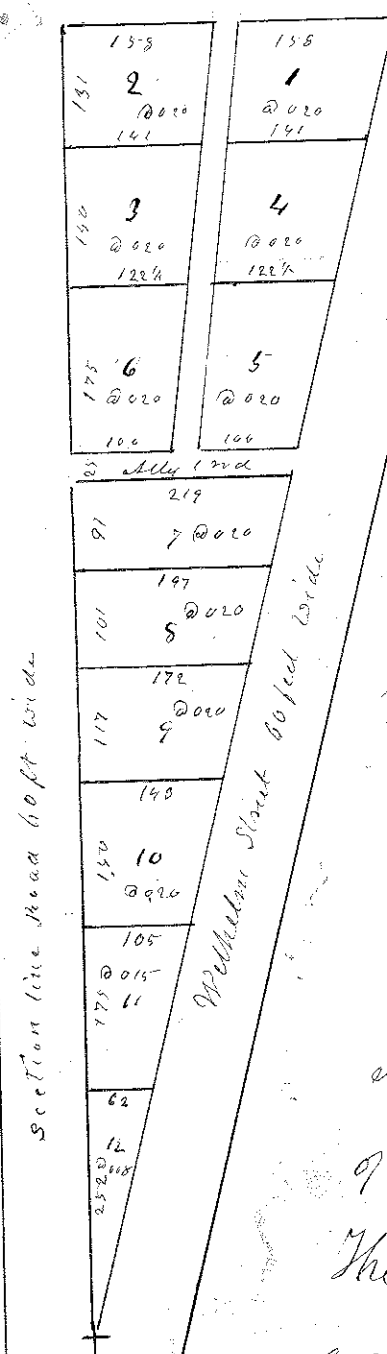

Survey and Plat was made at our request and in accordance with our instructions as a Subdivision of Lot E in the Town of Norgate, Henry County, Ohio and request that it may be recorded as such.


	Charles Evers Charles Rock Frederick Schoender
--	--

The State of Ohio

Henry County. Before me O. E. Barnes Clerk Court Common Pleas in and for said County, Ohio personally appeared Charles Rich, Ferdinand Schwedler, Christ Lindau, and Chas. Cross and acknowledged the signing of the above certificate as their act and deed for the purposes therein set forth. O. E. Barnes Clerk. 25

Received for Record Dec 5th 1874, & Received Jan 1st 1875, R. P. Osborn Recorder. By Geo. E. Winkler Clerk

Sergents
J.W. Sergents addition to Hamler

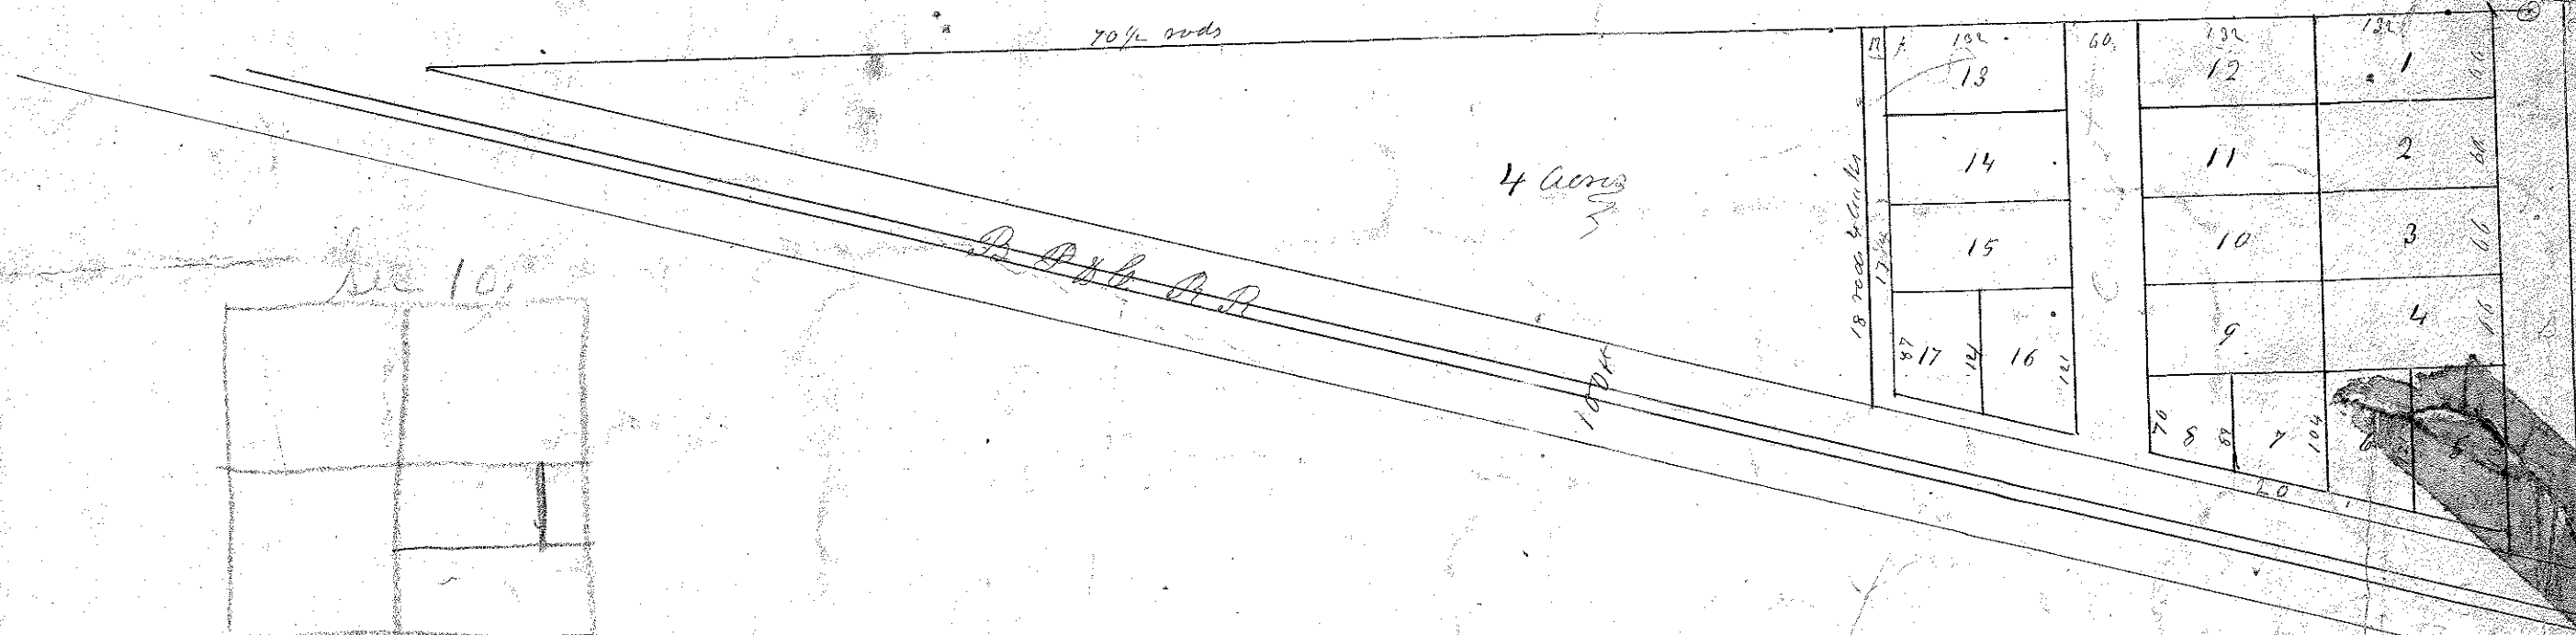

The above Plat represents an addition (of 17 Lots) to Hamler as surveyed by me on the 18th day of December A.D. 1874 at the instance of the Proprietor Mr J W Sargent. Said addition with its streets and alleys comprises 4 acres of Land and is described as the East part of the North East corner of the North half of South East 9th of Section no ten (10) in Township Stone (3) North of Range Seven (2) East in Henry County Ohio. The lots streets and alleys are of the size and width indicated in fact on the Plat. A stone is planted at the 9th post as shown David Imboden Surveyor of the State of Ohio. Personally appeared before me James A Parker a Justice of the Peace in and for said Henry County, Ohio, John W Sargent proprietor of Sargents Addition to Hamler in said County and acknowledged the above to be a correct Plat of said addition and to be for use as a Tran and that he attests the same to be Recorded equally to the Statute in such case made and provided. James A Parker Jan 6 1875. Recorded for Record Jan 7 6 1875 & Recorded Jan 7 8th 1875 R P Osborn Recorder By Geo B. Welsha Ck