


Ohio

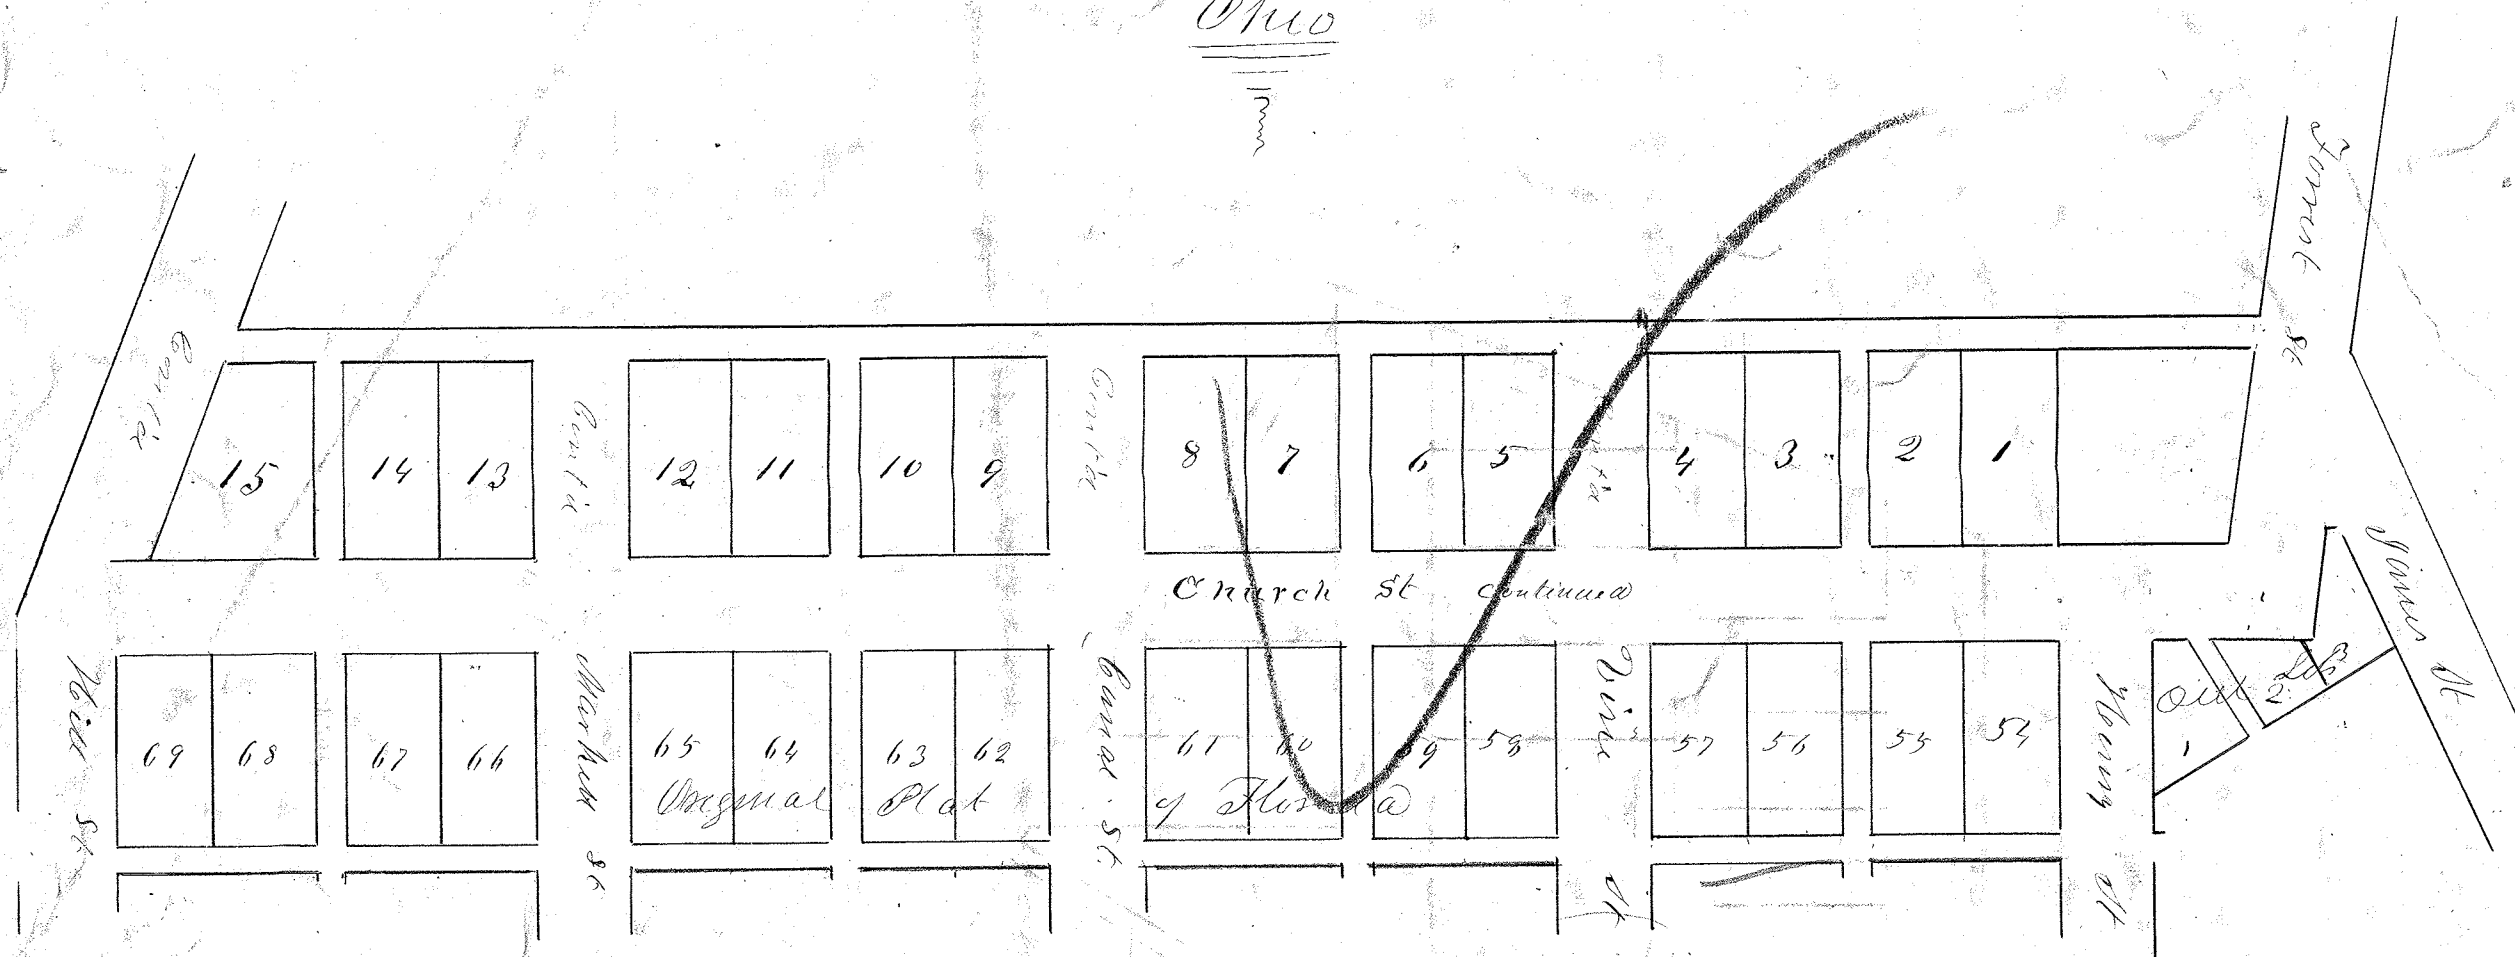

Field Notes to the Plan of Isaac Hassners third addition to the town of Florida Henry County, Ga. Commencing at the south West corner of Lot number One of Hassners second addition, making the South East corner of Lot number one of the third addition as represented in the accompanying Plat. The lines of lots number one, two, three, four, five, six, seven, eight, nine, ten, eleven, twelve, thirteen, fourteen and the East line of fifteen being those bear North nine degrees West or at right angles with the original Plat. The lines crosswise of the^{sa} lots bear South eighty one degrees West or parallel with the original Plat. The length of lots North and South are two chains or eight rods. The width East and West are chains or four rods from lots number one to fourteen inclusive. Lot fifteen South line one chain and ^{two} fifty two links more or less extending to the East line of the road or Mill Street. The west line bears North and South and is two chains and six links more or less corner and Market Street are eighty two feet wide. Church Street in this survey is thirty three feet wide and in the original Plan thirty three feet making it as now shown sixty six feet wide. The alleys are sixteen feet wide. The alley on the North of lots is understood to be and is made a water course by this survey to extend to west of Plat as far east as the alley between lots number two and three Isaac Hassner

I hereby certify the above to be a true survey and Plat of Harbours Muds addition to the Town of Florida Henry County Ohio Florida Ohio June 14 1876 James E. Scipfield Surveyor
The State of Ohio

Henry County & Personally appeared before me James G. Haley, Probate Judge within and for said County, Isaac Harmer who acknowledged the signing of the within instrument of writing, and a Plat for the uses and purposes therein expressed given under my hand and official seal this 5th day of June 1876. James G. Haley, Probate Judge ^{over} {
L.S.
over

Reccora for *Reccora* June 16 1876 *Reccora* June 14 1876. R. P. Wilson Recorder
By Huntz 61/2