


Plat

of Seofields Third Addition to the Town of Ridgerville, Henry County, Ohio.

Showing also
The original Town Plat and Seofields 1st and 2nd Additions.

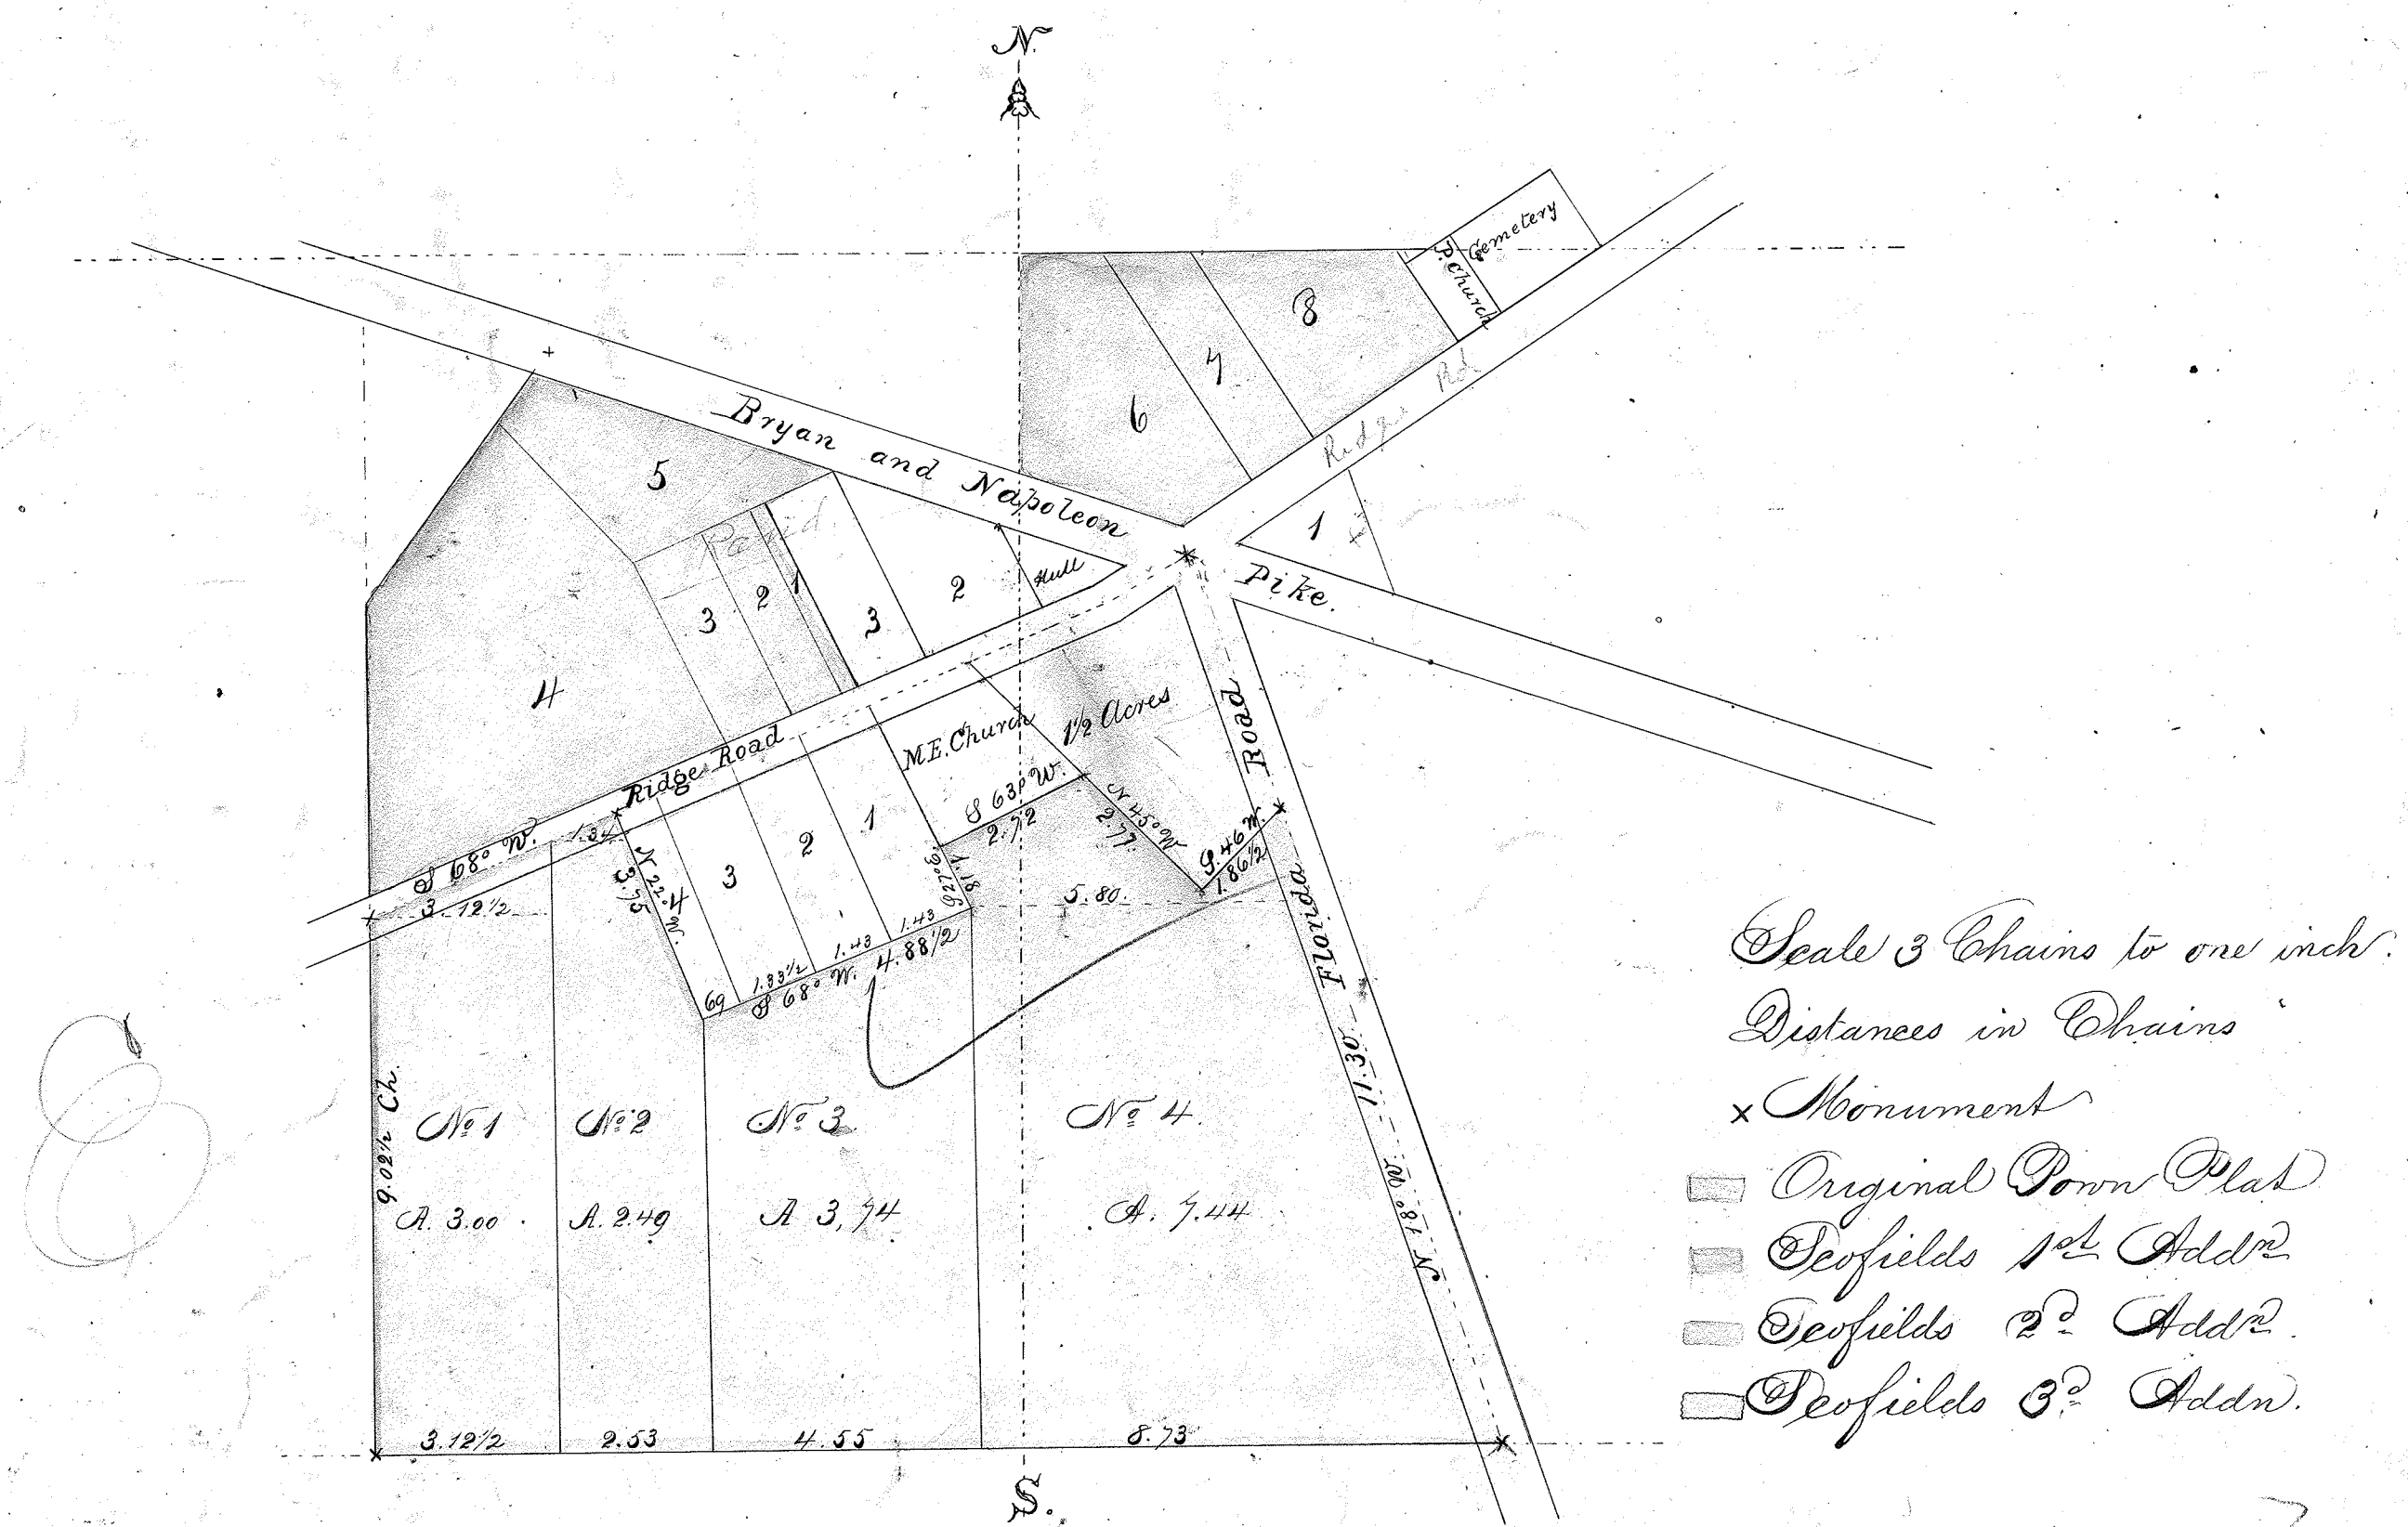

Field Notes to the annexed Plat of Seofields Third Addition to the Town of Ridgerville, Henry Co. Ohio:

The Plat is situate in the SE corner SE 1/4 NW 1/4 and the SW corner SW 1/4 NE 1/4 of Section Thirty five (35) Town six (6) North, Range five (5) East, Henry County Ohio, and is bounded and described as follows:

Commencing at a Stone (marked x) in the center of the s.e. Ridge Road and at the SW corner of Lot No. 4 of Seofields Second Addition to Ridgerville, running thence South to 1/2 Section line a distance of 9.02 1/2 Chains to a Stone; thence East along said half Section line to the center of the Florida Road s.e. a distance of 18.93 1/2 Chains; to a stake; thence North 18° West along the center of said Florida Road to the original Town Plat, a distance of 11.30 Chains; thence S 46° W 1.86 1/2 Chains; thence N 45° W 2.77 Chains; thence S 63° W 2.72 Chains; thence S 27° E 1.18 Chains to the SE corner of Lot No. 1 of Seofields 1st Addition; thence S 68° W along the South line of Lots 1, 2, 3 & 4 to the SW corner of lot 4 Seofields 1st Addition, a distance of 4.88 1/2 Chains; thence N 22° W 3.75 Chains to the NW corner of said Lot 4 at the center of the Ridge Road s.e. thence S 68° W along said Ridge Road 4.60 Chains to the Place of beginning.

The dimensions of each of said different lines have been shown on the Plat in red ink in Chains and Links.

The Numbers of Lots are represented on said Plat in red ink.

The amount of land contained in each lot has been marked on said plat in black ink.

The Area of land embraced in the Plat, located in SE NW is. Acres 10.12

Do	S W N E	6.55
	Total Acres	16.67

34

Surveyed and platted at the request of the Proprietor Mr. John Seofield and under his directions
This 16th day of September A.D. 1878.

Henry Kolbe
Surveyor and Civil Engineer

To all Persons to whom these Presents shall come - Greeting: Know ye - That I John Seofield of Henry County Ohio do hereby certify, that I am the Owner in fee of the real estate described in the Field Notes of the accompanying Plat of Seofields Third Addition to the Town of Ridgerville, Henry County Ohio, and that said Survey and Plat was made at my request and in accordance with my instructions; and I do hereby adopt the same as my "Third Addition to the Town of Ridgerville, Henry County Ohio" and request that it may be recorded as such.

Witness my hand and seal this 23rd day of December A.D. 1878

John Seofield.

The State of Ohio } Before me the undersigned a Justice of the peace within and for the County of Henry
Henry County ss } aforesaid personally appeared the above named John Seofield, who then and there acknowledged that he
did sign and seal the foregoing certificate, and that the same is his free act and deed for the use and pur-
pose therein expressed. In testimony whereof, I have hereunto set my hand and official seal, this 23rd
day of December A.D. 1878

John C. Zimmerman {Seal}
Justice of the Peace.

The foregoing Plat received for record Jan 10th 1879 and recorded Jan 11th 1879
J. Hartwell