

⊕


PLAT
of

S. MURRAY'S ADDITION

To

GRELLETON,

HENRY - COUNTY, O.

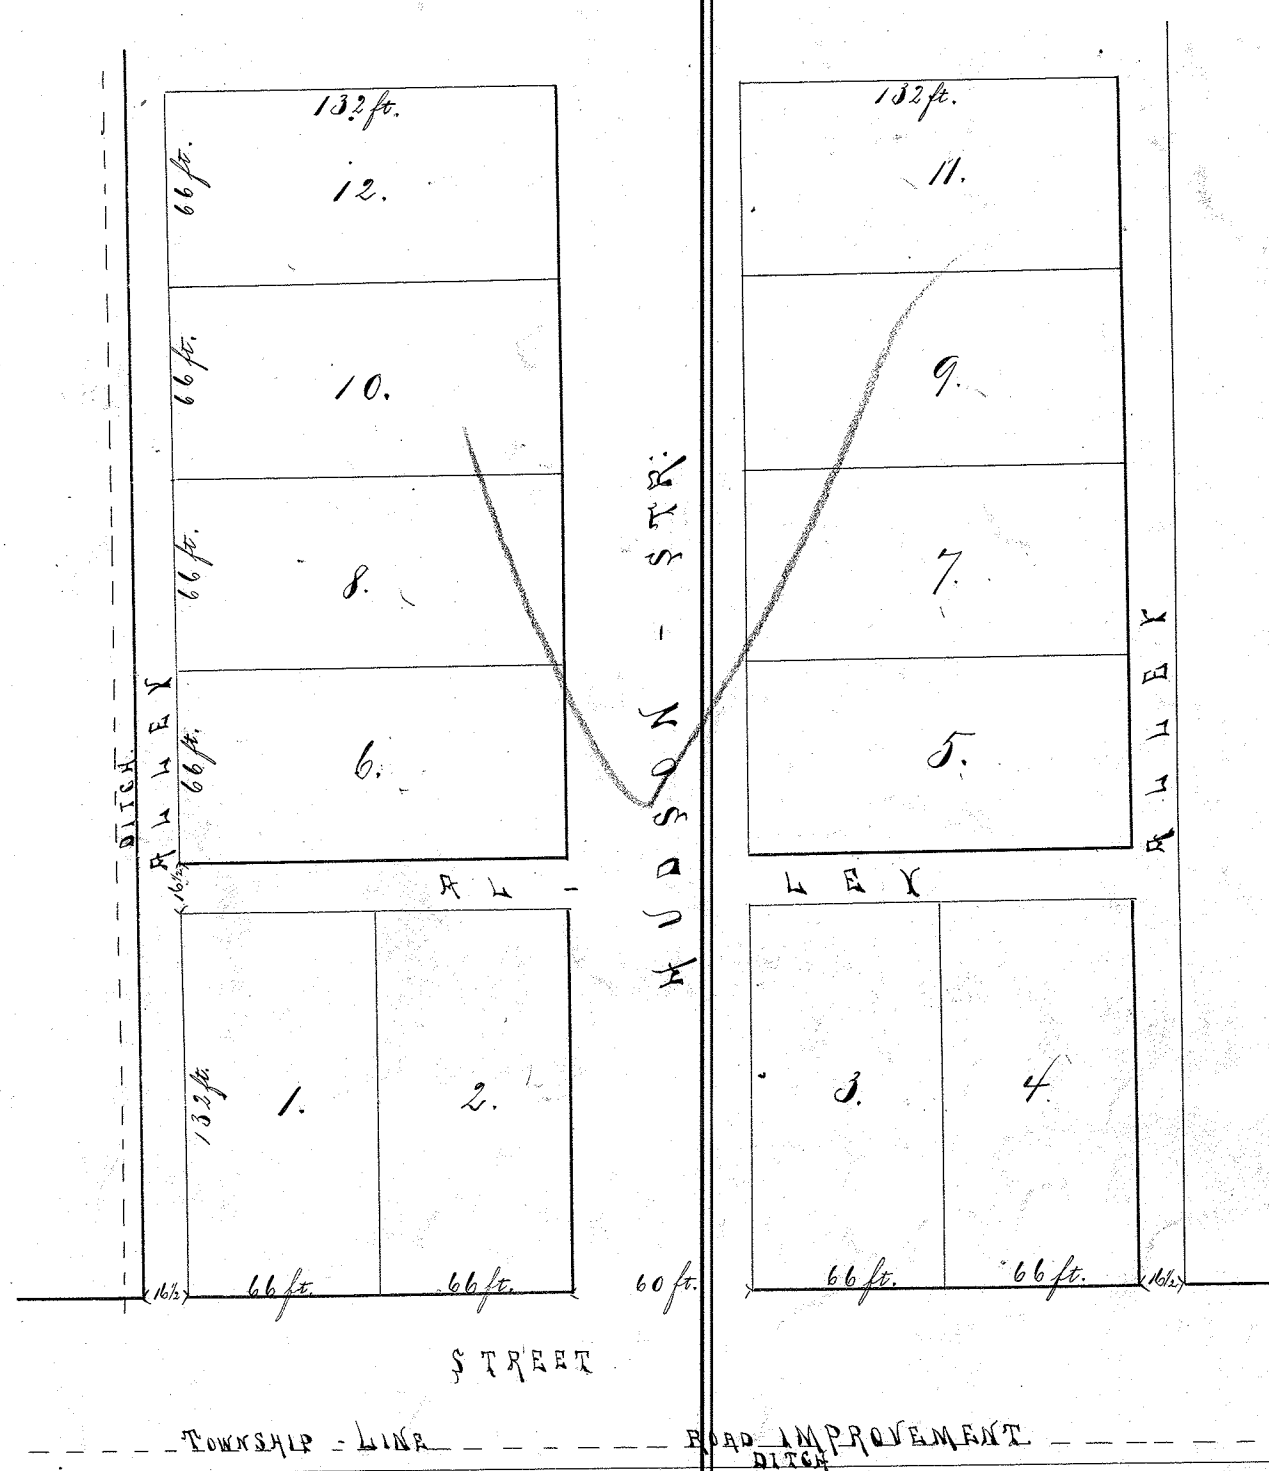

Field Notes to the survey of the above mentioned addition: Situated in the southwest corner of the southeast quarter of the southwest quarter of section 31 (thirty one), Town five (5) North Range eight (8) East, Henry County, Ohio, being 5 $\frac{1}{2}$ chains from South to North & 5 $\frac{1}{2}$ chains from West to East and contains 3.08 acres. The red figures indicate the numbers of the lots and the black figures represent the size of the lots in feet. I hereby certify the within to be a correct plat and field notes of the above mentioned addition to Grelleton as surveyed by me.

April 9th 1881.

D. P. Hudson, Surveyor.

I, Solomon P. Murray, hereby acknowledge the foregoing to be my plat of said addition to Grelleton, Henry County, Ohio. In witness whereof I have hereunto set my hand and seal this 9th day of April 1881.

S. P. Murray *[Seal]*

Signed, sealed and delivered in presence of

S. M. Stague
D. P. Hudson

The State of Ohio
Henry County ss.

Personally appeared before me, the undersigned authority, Solomon P. Murray, who acknowledged the foregoing plat of Grelleton, Henry County, Ohio, to be his free act and deed as proprietor of said addition to said town.

In testimony whereof I have set hereunto set my hand and seal of office at Napoleon, this 9th day of April A. D. 1881.

S. M. Stague
Notary Public.