


PLAT

of
PETER BRILLHART'S FIRST ADDITION

to the Village of

GRELLETON,

HENRY - COUNTY, OHIO.

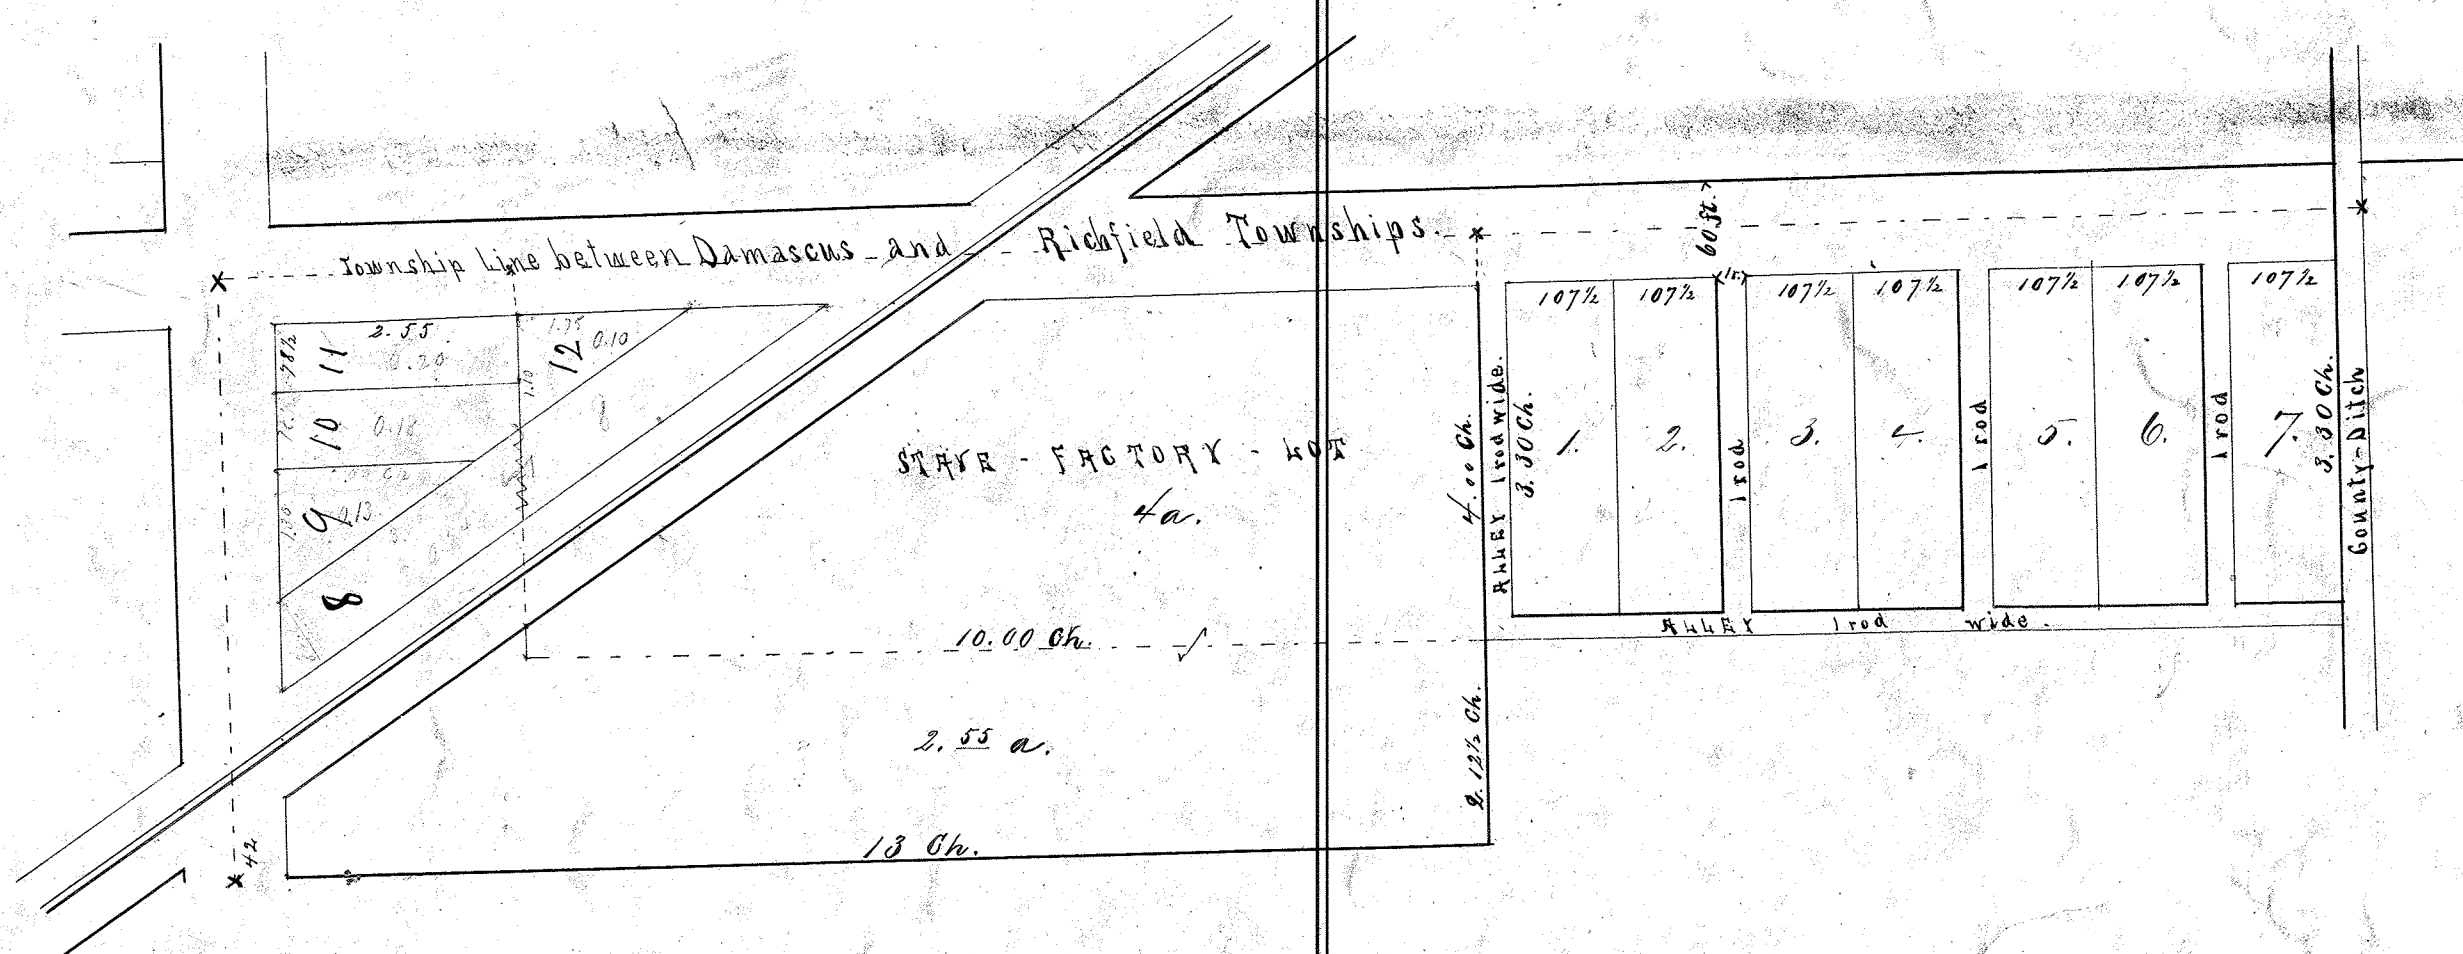

Field Notes

to the accompanying Plat of Peter Brillhart's 1st. Addition to the Village of Grelleton, Henry County, Ohio.

The plat is situated in the northeast corner of the $N\frac{1}{2}$ $W\frac{1}{2}$ of Section six (6), Town four (4) north, Range eight (8) east, Henry County, Ohio and is bounded as follows:

Commencing on the north line of said section six (6) at a point 13.00 chains east of the N corner of section 6, and running east along said line a distance of $8.52\frac{1}{2}$ chains, thence south 4.00 chains, thence west $8.52\frac{1}{2}$ chains, thence north 4.00 chains to the place of beginning, containing 3.41 acres of land. The sub-division of the above described tract of land has been shown on the plat; distance in chains and links, numbers of lots are shown in red ink. Stones are marked, 'x' on the plat. Surveyed and platted for the proprietor and at his request this 6th day of May A.D. 1881.

Henry Kolbe, Surveyor.

The State of Ohio }
Henry County ss. }

(Be it known, that on the 19th day of May 1881
I Peter Brillhart, do hereby certify that I am the owner in fee of the above described real estate and that the survey and plat thereof as hereunto annexed were made at my request and in accordance with my instructions, and I do hereby adopt the same as my first addition to the village of Grelleton, Henry County, Ohio, and request that it may be recorded as such.)

Peter Brillhart.

The State of Ohio }
Henry County ss. }

(Be it known, that on the 19th day of May A.D. 1881
personally appeared before me, a Notary Public in and for said County of Henry, Peter Brillhart above named, and whose signature to the foregoing certificate I know to be genuine, and acknowledged the same as his free deed and act for the purposes therein set forth.

In witness whereof I have hereunto set my hand and notarial seal this 19th day of May 1881.

Geo. W. Fisk

Notary Public

seal

45