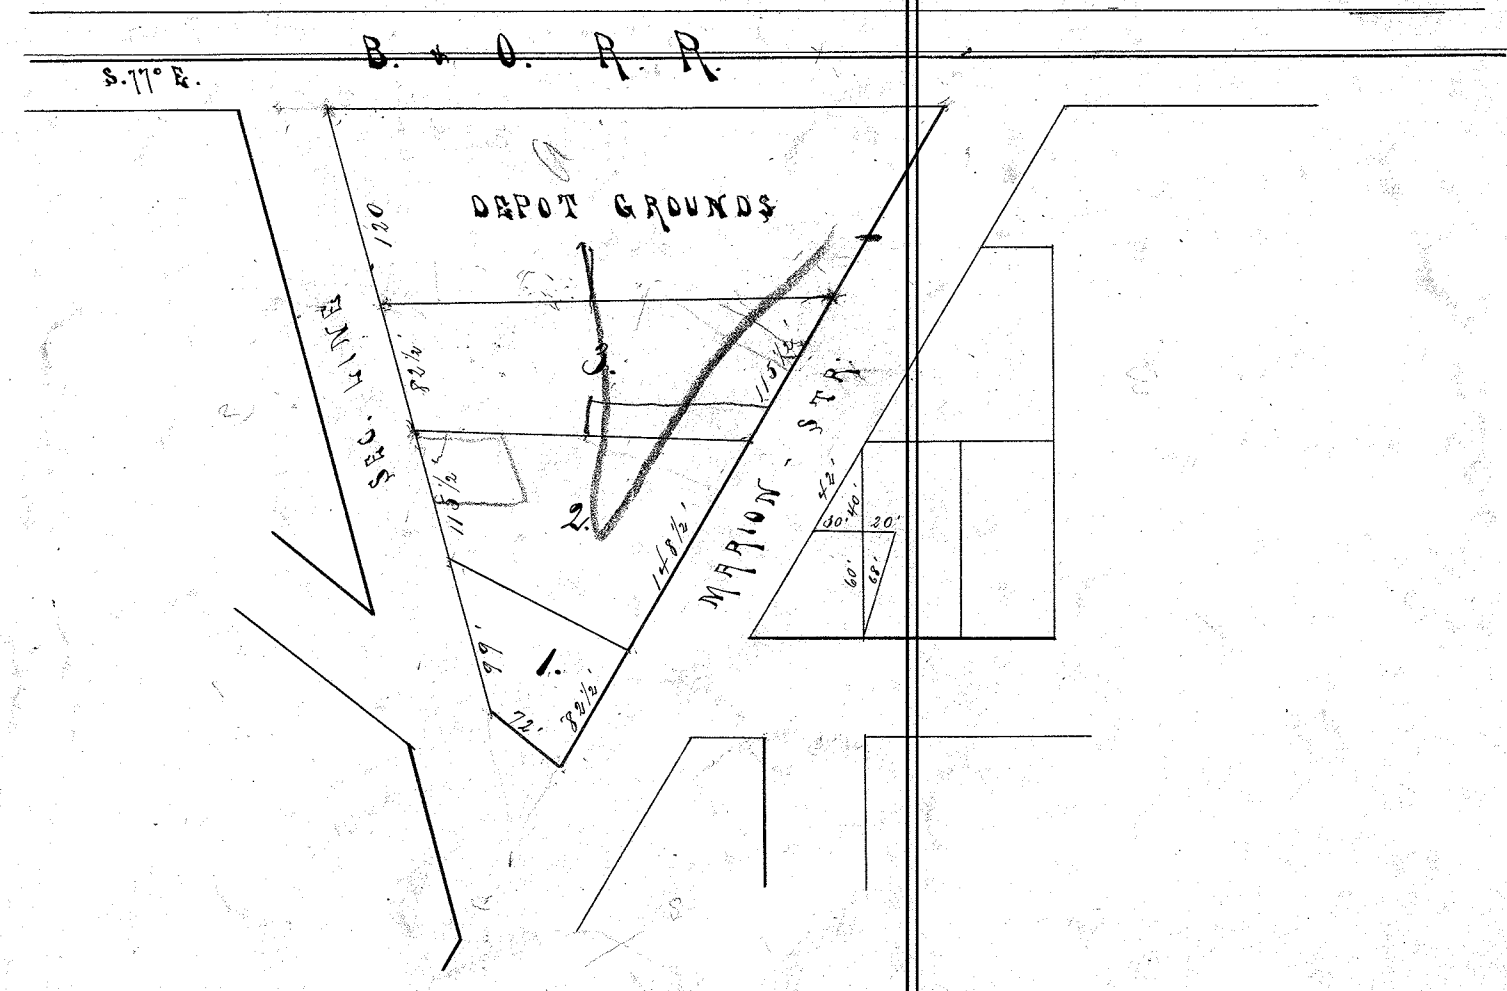


PLAT

of Survey made for W. O. Still
in the town of Hamler.

1st

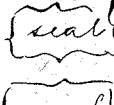
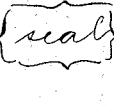
Survey made by H. I. English,
August 2nd. 1881.



I, H. I. English, do hereby certify that the foregoing is a true and correct plat of Wm. O. Still's and A. B. Still's First Addition to the town of Hamler, Henry Co., Ohio. Said addition being situated on tracts of land, known as part of Section 11 of Marion Township, Henry County, Ohio. November 28th 1881.

H. I. English, Surveyor.

The foregoing is Plat of Wm. O. Still & A. B. Still's First Addition to the town of Hamler and streets as indicated in said plat in the County of Henry and State of Ohio of lands owned by Wm. O. Still in witness whereof we hereunto set our hands and seals this 28th day of November A. D. 1881.

Wm. O. Still 
Augusta B. Still 

State of Ohio
Defiance County ss. }

Personally appeared before me, the undersigned, a Notary Public in and for said County William O. Still and Augusta B. Still, his wife, who acknowledge the signing and sealing of said plat and that the same is their free act. In testimony whereof I have hereunto set my hand and seal this 28th day of November A. D. 1881.

L. C. Griffin
Notary Public 