


J. G. MARKLEY'S ADDITION

TO M^{rs}. CLURE,

Henry County, Ohio.

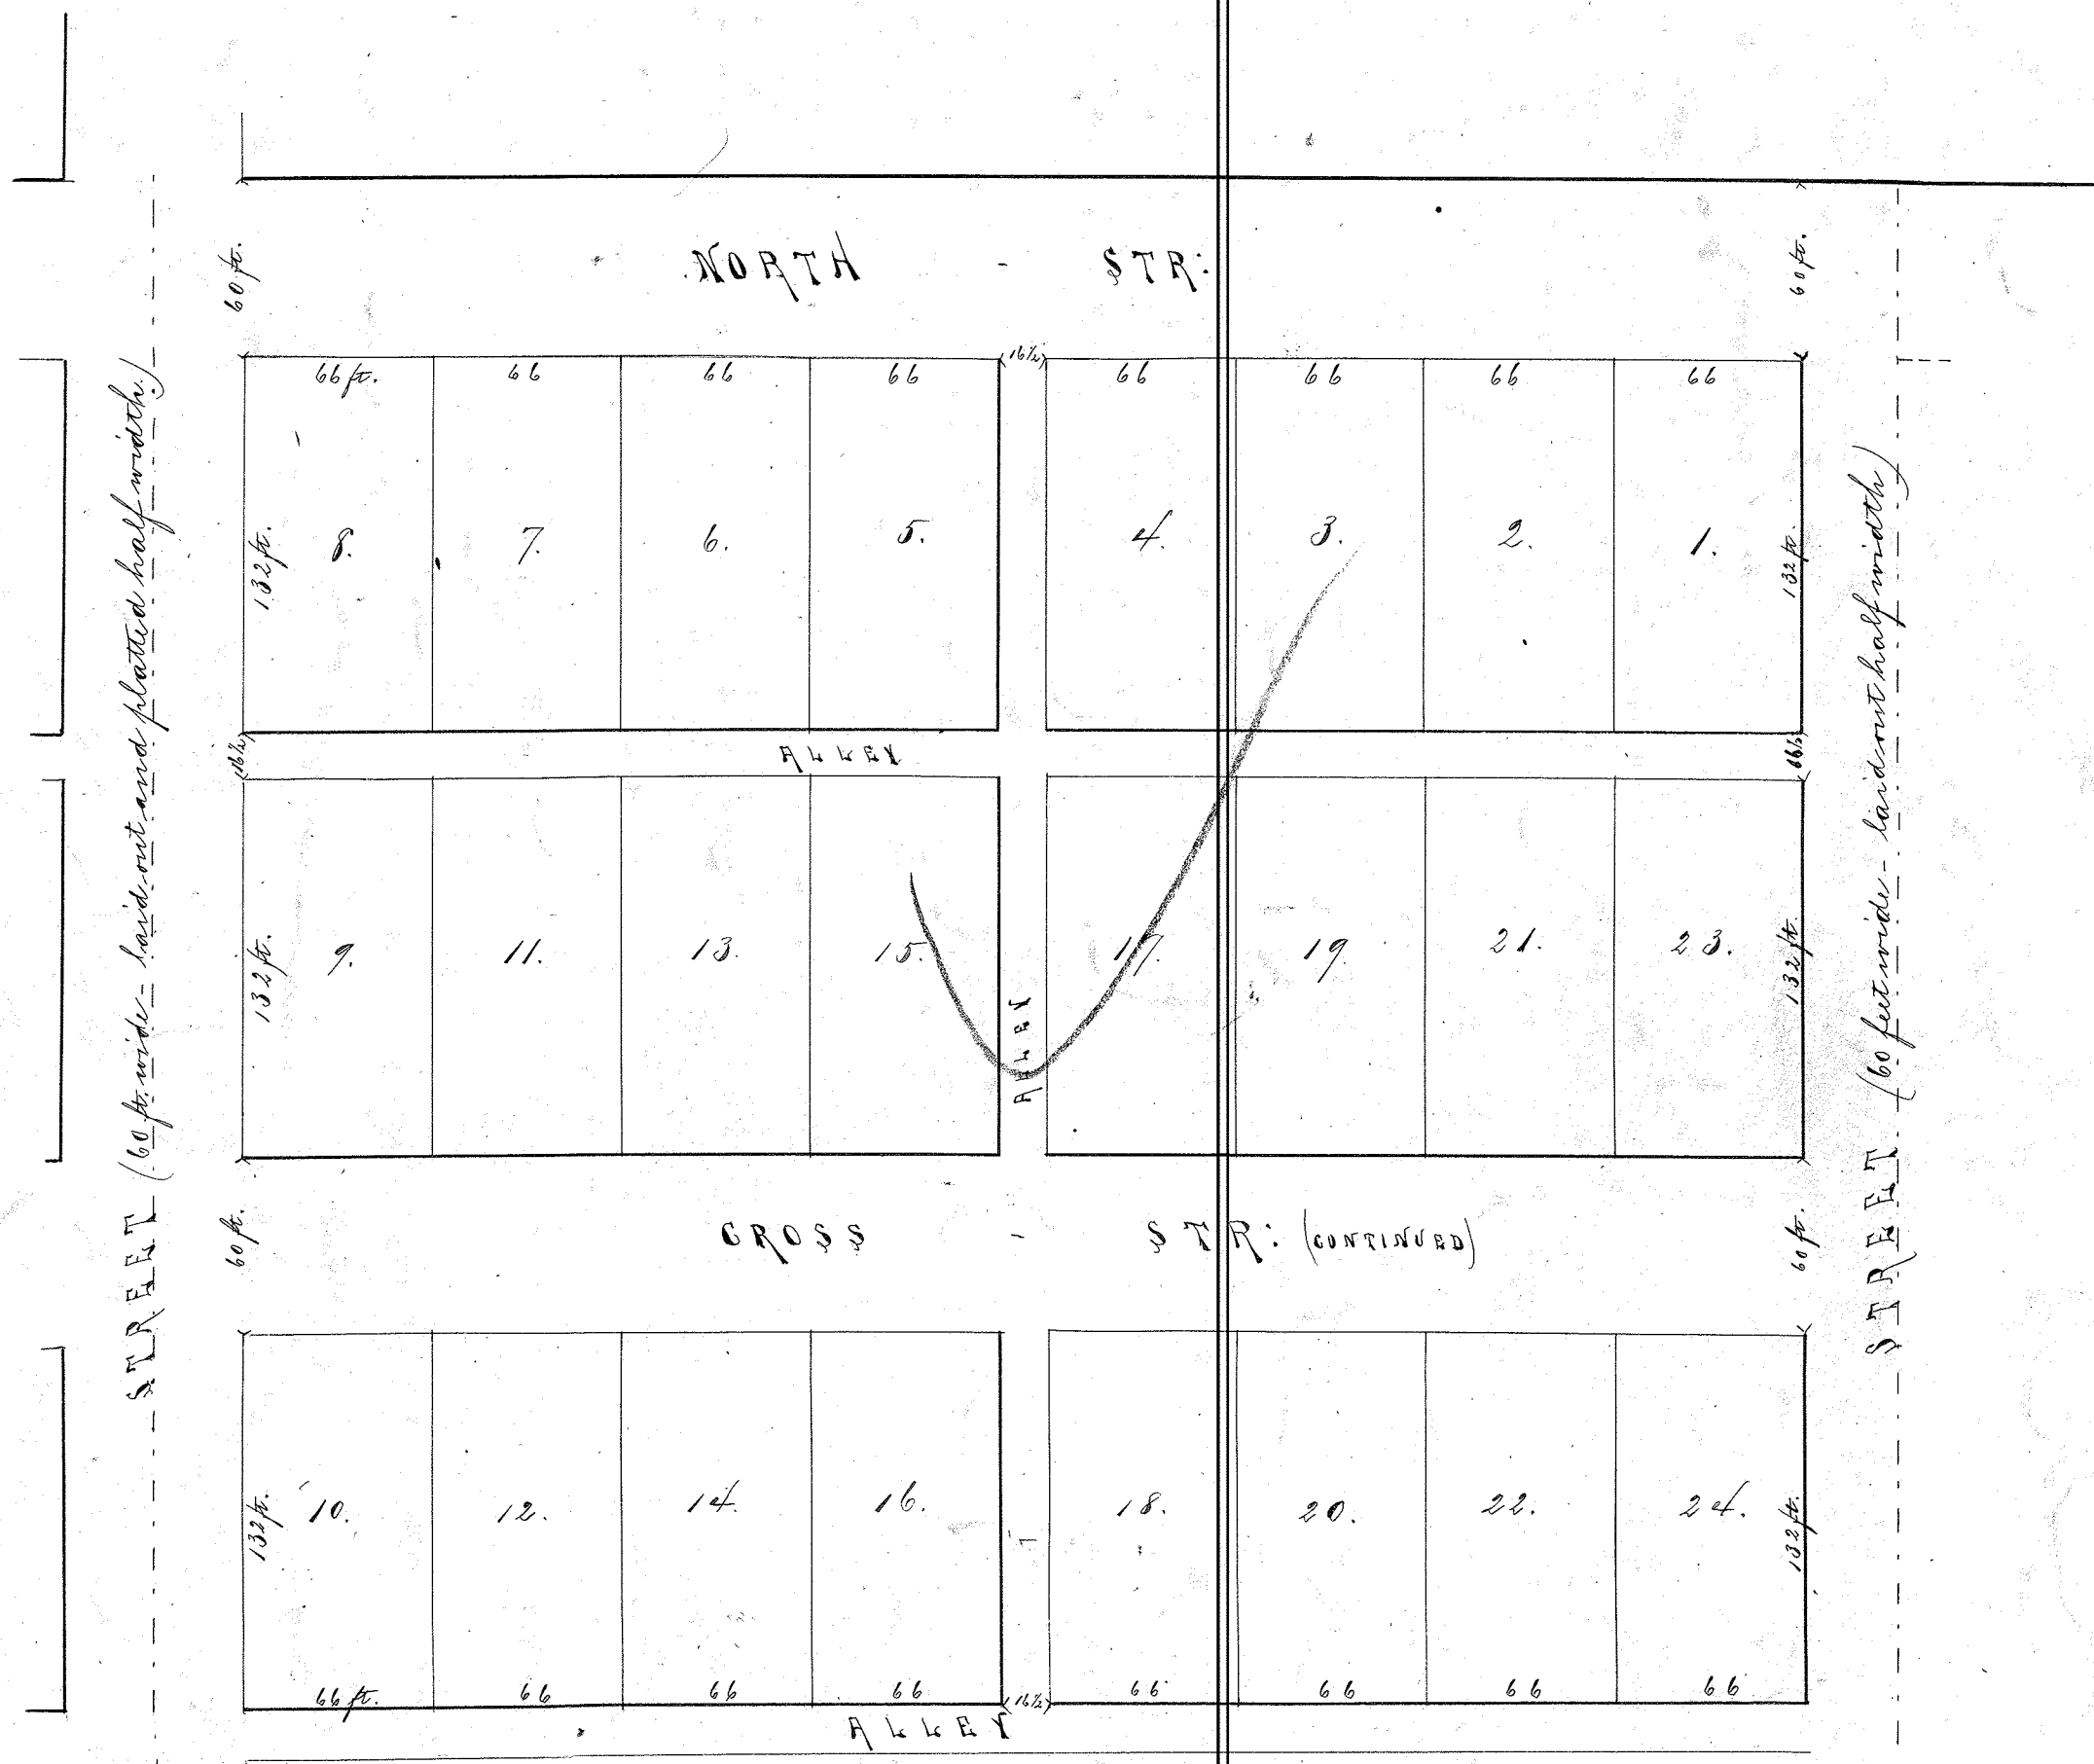

The addition is in the NE cor. of Sec. 28 T5 N. R8 E, Smpy Co. Q and is 36 rods and 16 links (9.16 chains) from east to west and 31 rods and 11 1/2 links from north to south (7.865 chains) and contains 7.20 acres. There is a stone planted with a stake beneath it 80 ft. north and 32 ft. east of the NE cor. of lot 1. The size of the lots is given on the plat and is marked in black figures (66 ft. x 132 ft.). The dimensions are given in feet also the width of the streets and alleys. The numbers of the lots begin in the NE cor. and the north tier is numbered to the west; the two south tiers are numbered alternately across the street from west to east. The lots are numbered with red ink. Magnetic variation 0.54' east.

I hereby certify the foregoing plat and field notes to be correct as surveyed by me.

April 26th A. D. 1881.

J. P. Anderson, Surveyor.

J. G. Markley.

G. H. Reider
St. L. Vey

Signed and acknowledged in the presence

G. H. Reider & P.

Seal

Received for record Oct. 19th 1881.

Q. Hartnett
Recorder.