



PLAN
of

ROYAL'S ADD'N

TO


PLEASANT BEND,

HENRY COUNTY, O.

I, G. S. English, do hereby certify that the plat herein described is a true and correct plat of Royal's Addition to Pleasant Bend, Henry Co., O. - being sit-
uated in S¹/₄ S¹/₄ T. 3, R. 6, Sec. 28. All lots are 66 by 132 ft.
except fractional lots, they being in width and length
as indicated on plat. Alleys 10 1/2 ft., streets 66 ft.

Surveyed Jan. 5 - 6, A. D. 1882.

Scale: 4 rods = 1 inch.

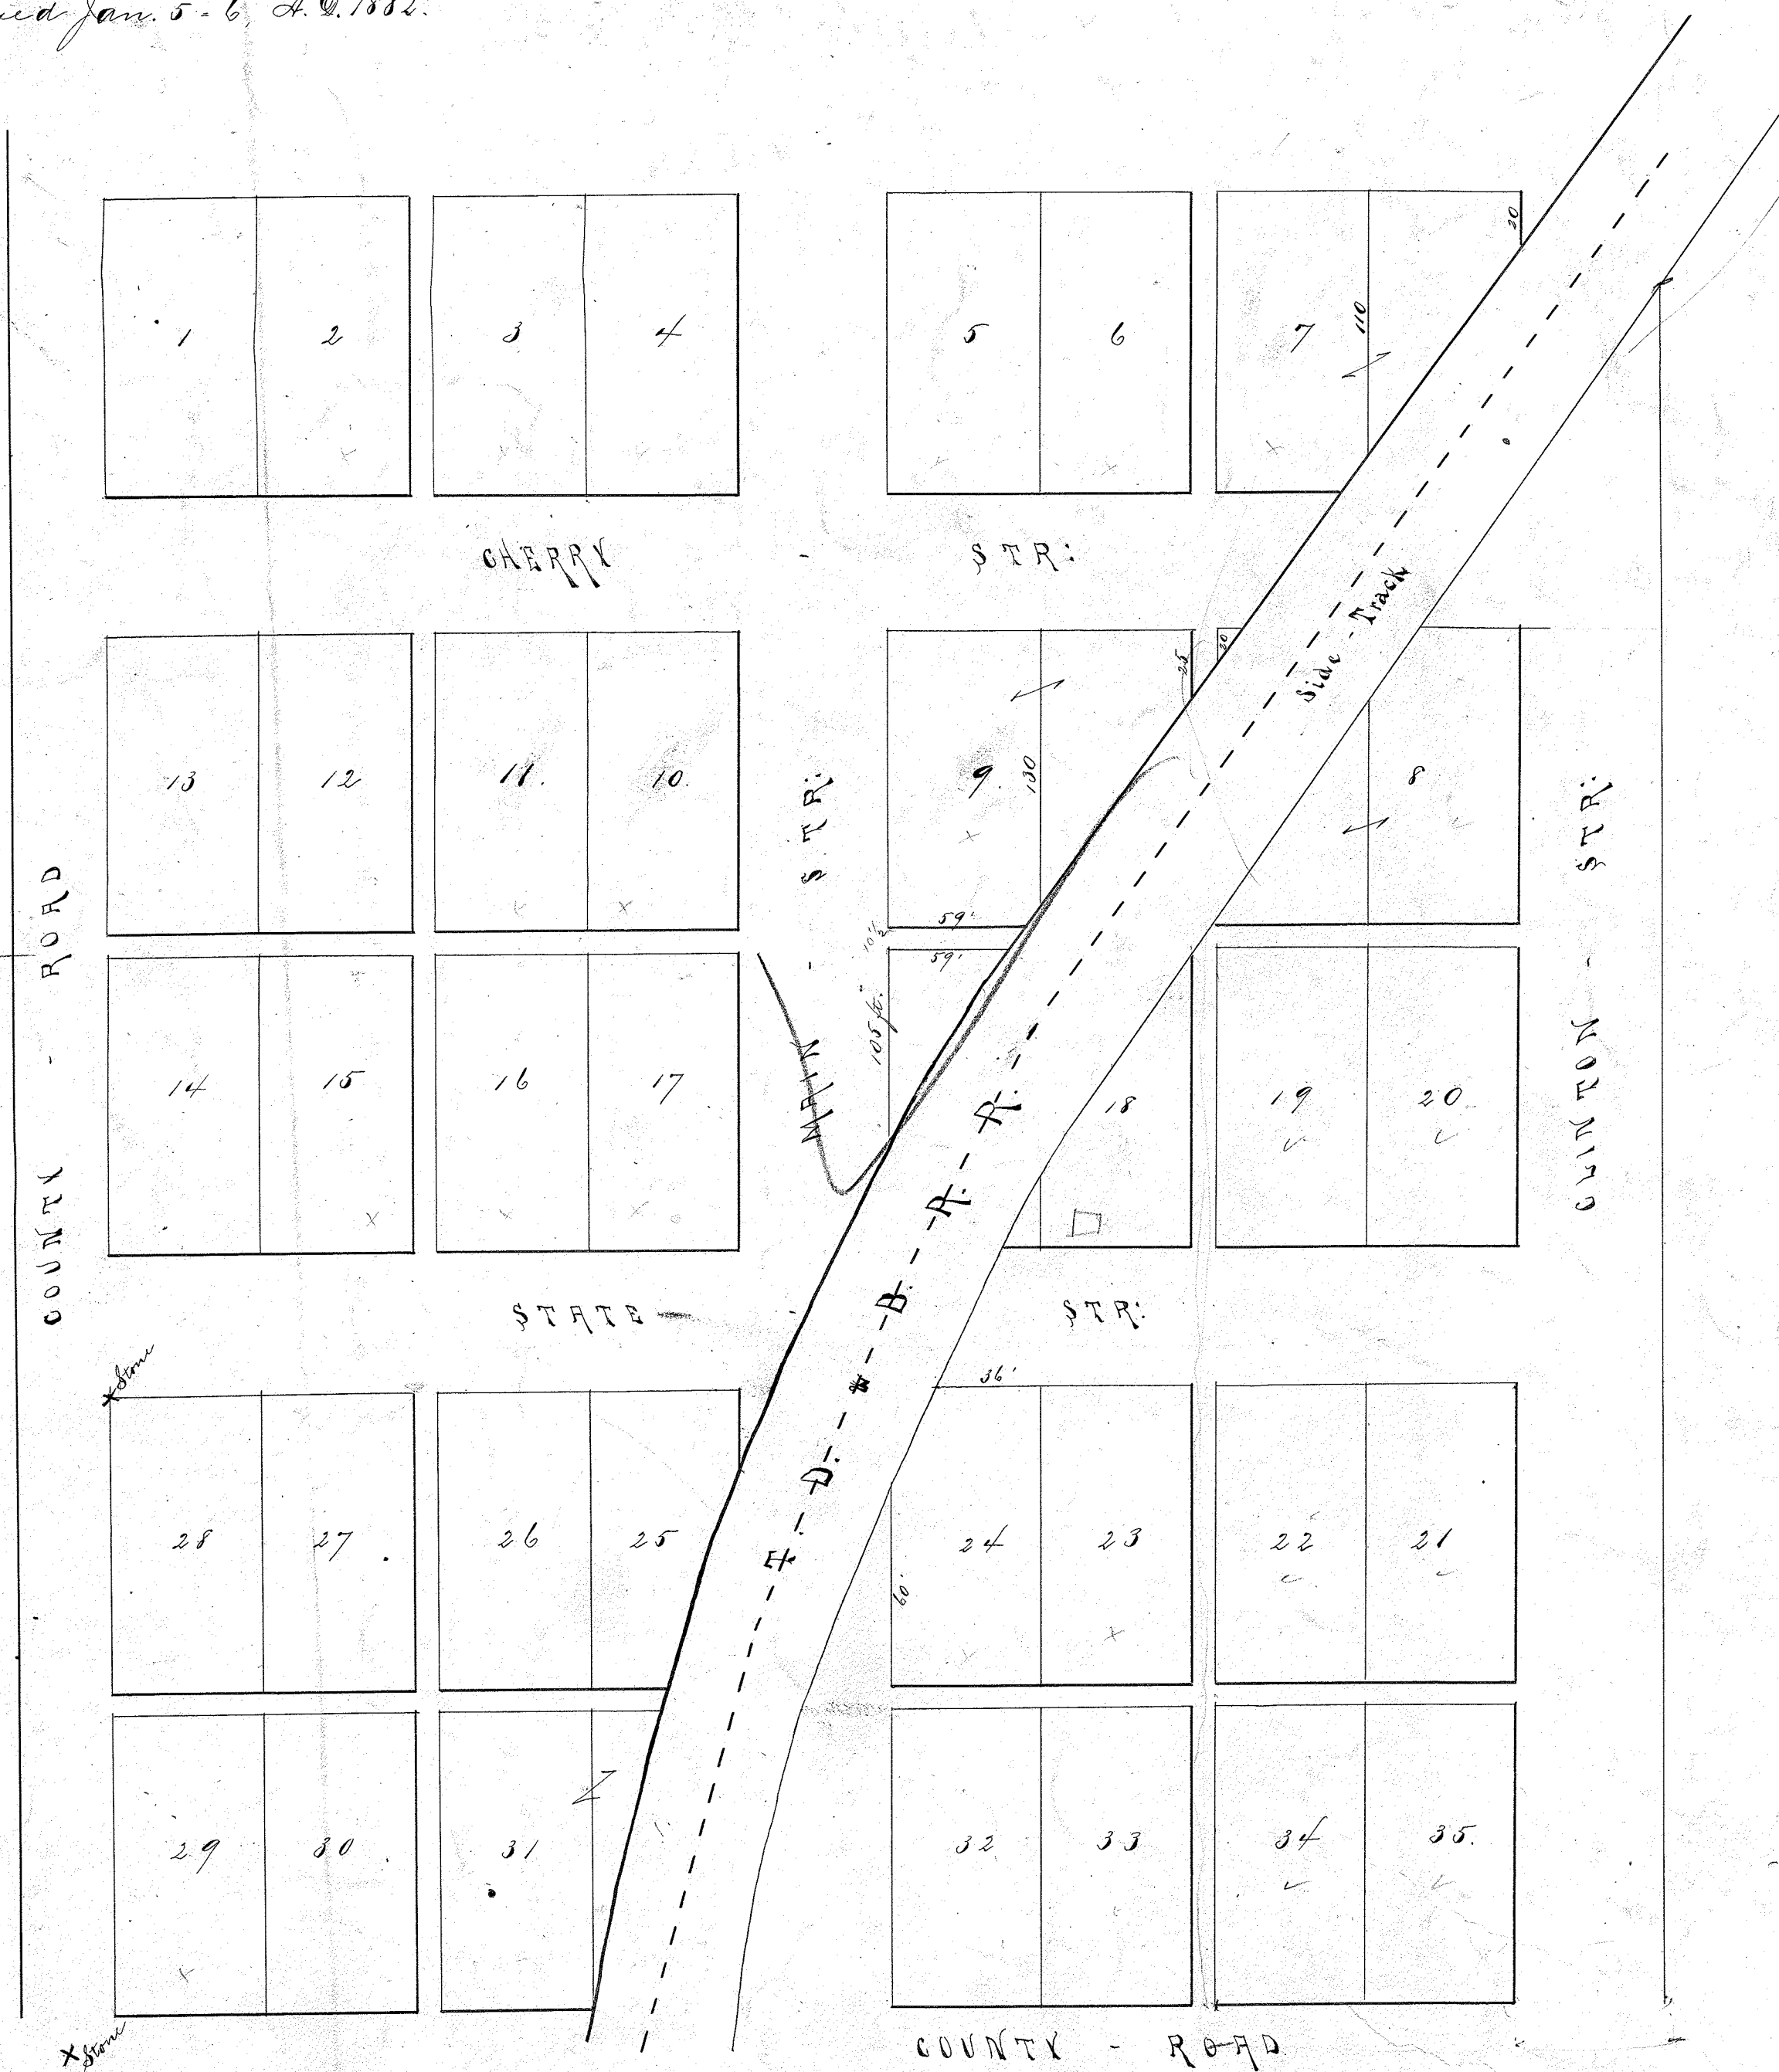

The State of Ohio }
Henry Co. ss. } Be it known that on the 19th day of January 1882, I, Stephen Royal, do hereby certify that I am the owner in fee of the above described
real estate and that the survey and plat thereof as herein annexed were made at my request and in accordance with my instructions and I
do hereby adopt the same as my first addition to the village of Pleasant Bend, Henry Co., O. and request that it may be recorded as such.
Stephen Royal.

The State of Ohio }
Henry County ss. } Be it known that on the 19th day of January 1882 personally appeared before me, a Notary Public in and for said County of
Henry, Stephen Royal above named and whose signature to the foregoing certificate I know to be genuine and acknowledged the same as
his free deed and act for the purposes therein set forth.
In testimony whereof I have hereunto set my hand and seal this 19th day of January A. D. 1882.

{ seal }

G. E. Reynolds
Notary

51