


Plat of L. G. Randall's Addition to the Town of Napoleon Henry County Ohio

scale 3 chains to the inch [or this 2 ch to the inch]

+ monuments

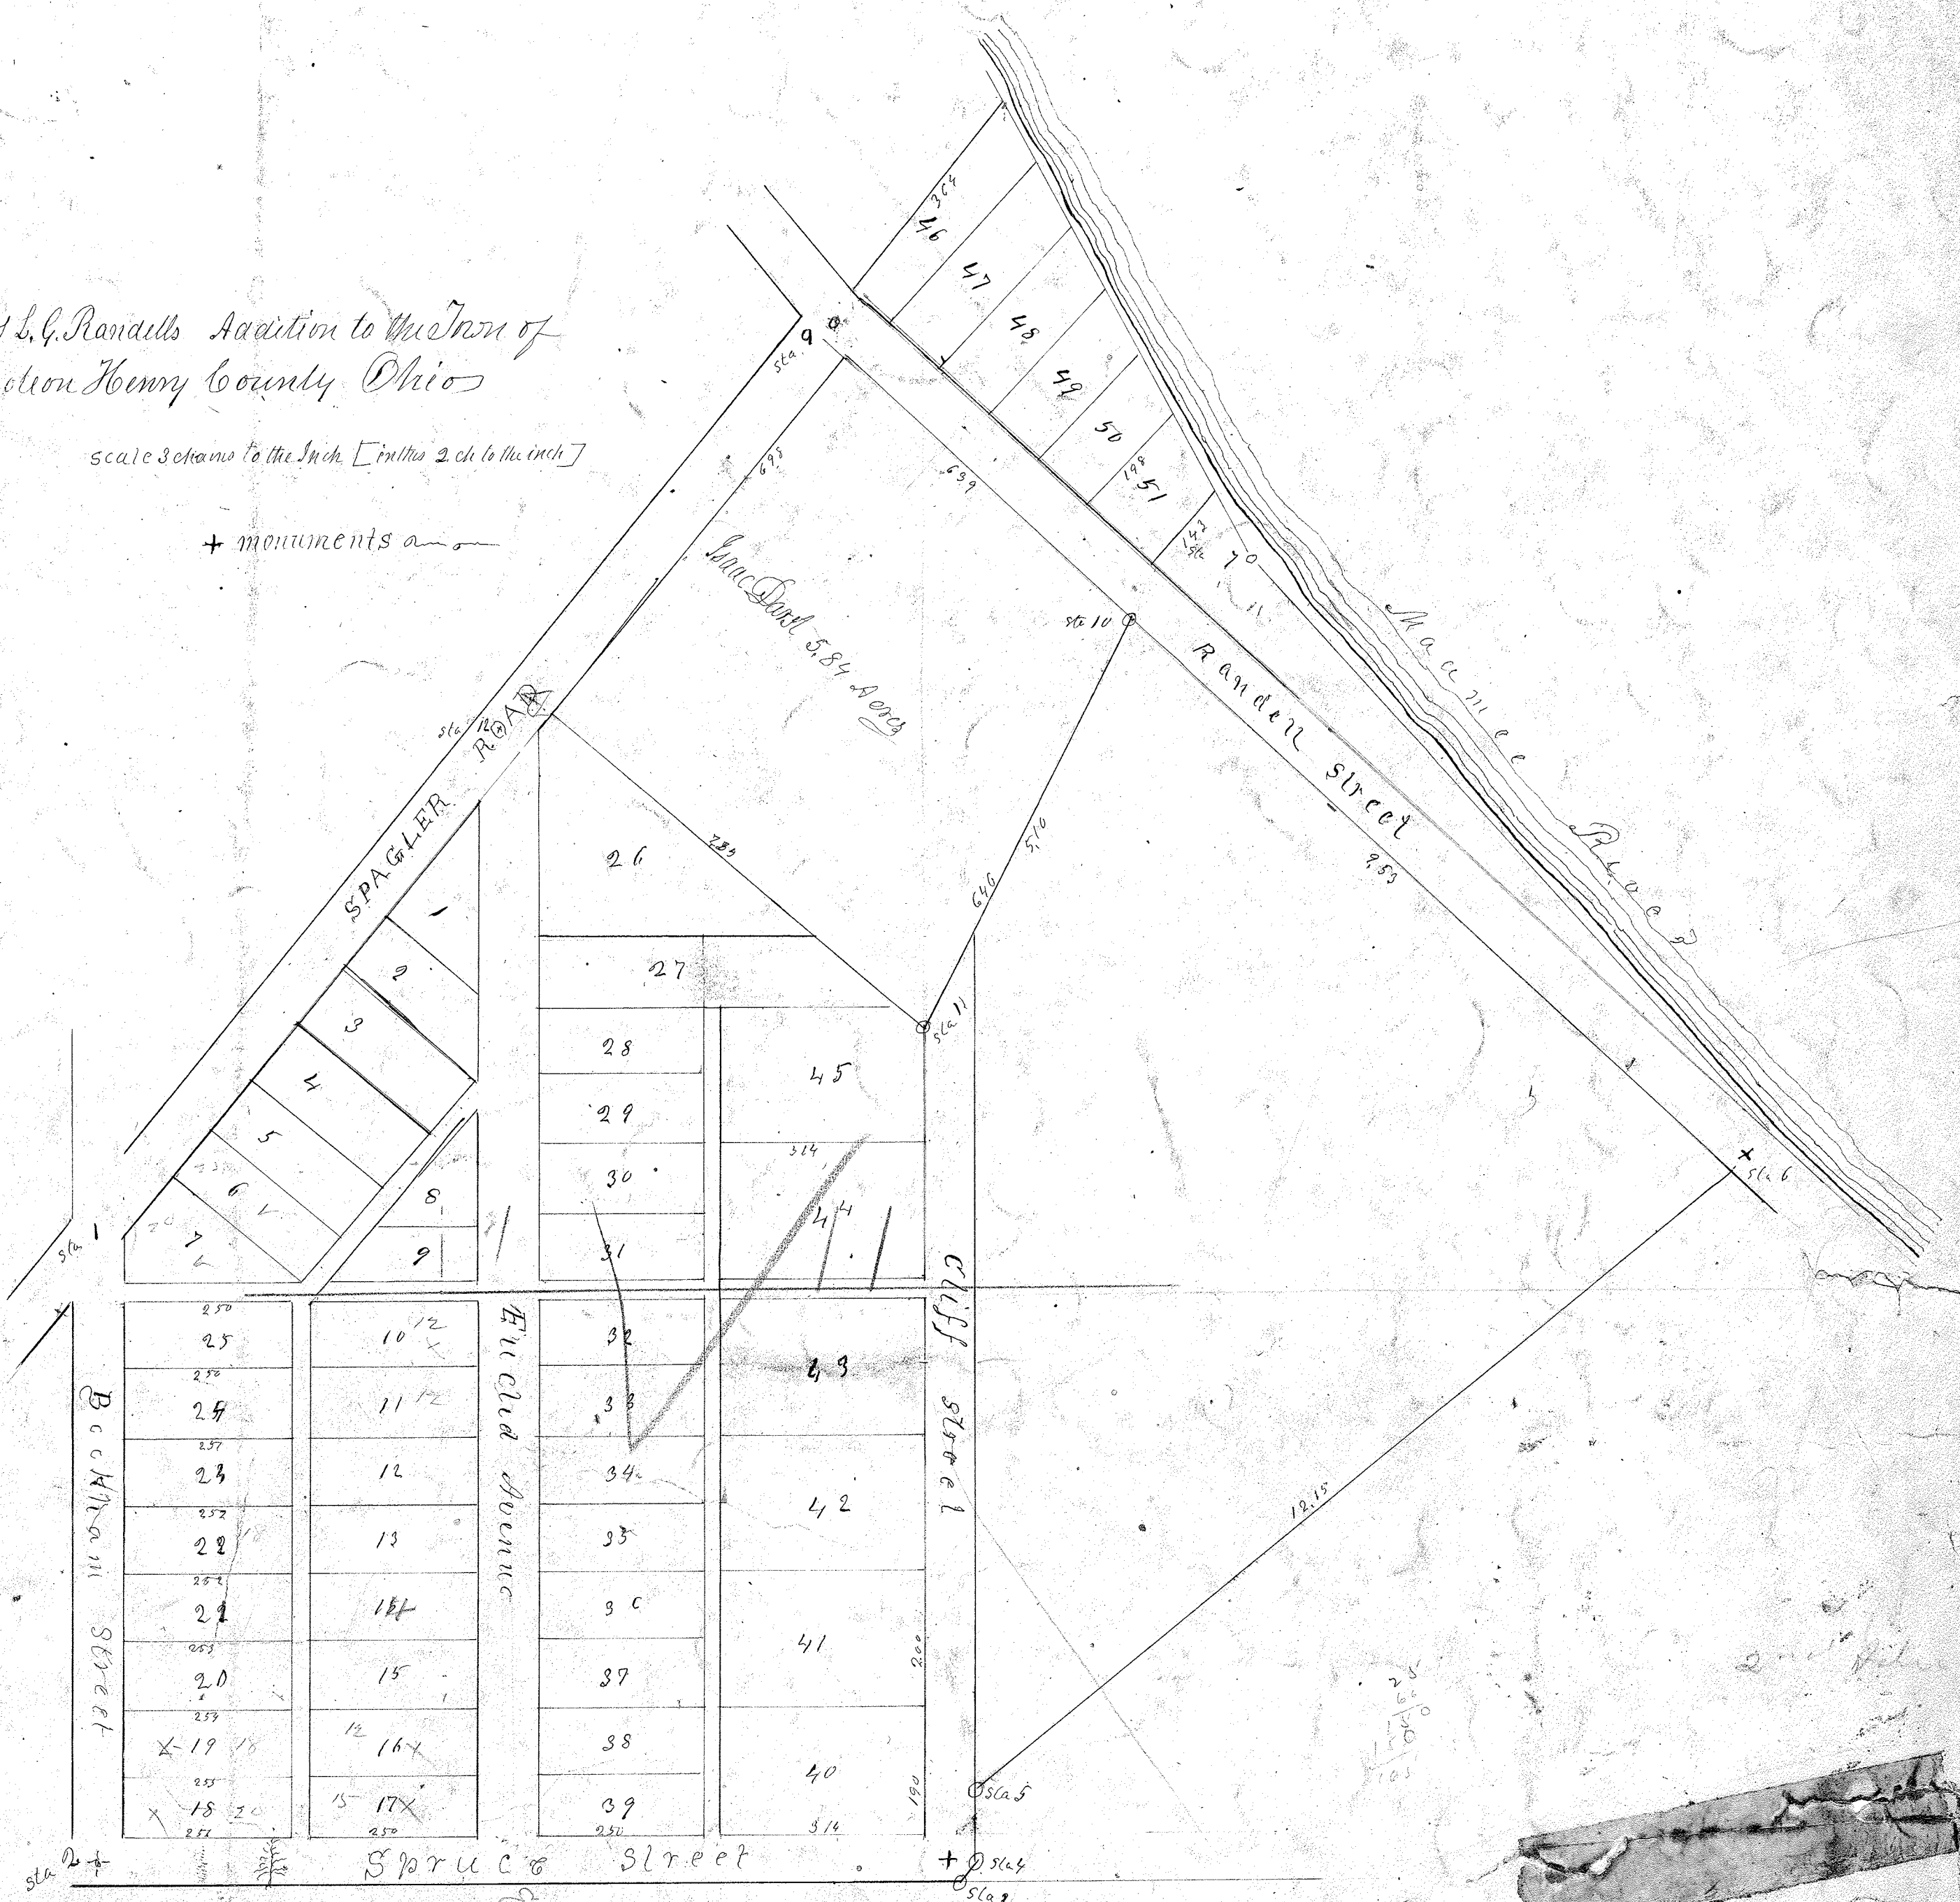

Field Notes of the accompanying Plat of L. G. Randall's Addition to the Town of Napoleon Henry County Ohio being a subdivision of the South East fractional quarter of Section (13) thirteen Town Five (5) North Range six (6) East and a part of the West half of the South West fractional quarter of Section Eighteen (18) in Town Five (5) North of Range seven East Henry County Ohio bounded and described as follows, to wit: Commencing 177 chains of the South West corner of Section 18 T5 N. R7 E. Henry County Ohio, making station 11; thence East 10.42 chains; thence North 12.75 chains; thence North 43° West 50 chains; thence West 105 chains; thence North 43° West 13.07 chains; thence South 50 West 80.7 chains; thence South 67.45 W. 9 chains; thence South 46° East 37.2 chains thence N. 50° 38' E. 650 chains; thence S. 57.8° 725 chains; thence S. 44° W. 803 chains thence S. 46° E. 943 chains to place of beginning containing 28.45 Acres subdivided as shown by the Plat Distances in Chains (Jan 1874 G. E. Kelster C. E.)

In all persons to whom these Presents shall come, greeting, I know ye that I Augur L. Randall do hereby certify that I am the owner of in fee of the real estate in the field notes of the accompanying Plat of L. G. Randall addition to the Town of Napoleon Henry County Ohio, and that said Plat was made at my request and in accordance with my instructions and I do hereby adopt the same as my Addition to the Town of Napoleon Henry County Ohio, and request that the same may be recorded as such. Witness my hand and seal this 12th day of January A.D. 1874 Augur L. Randall

The State of Ohio Henry County SS Before me O. C. Barnes Clerk Court Common Pleas within and for the County of Henry aforesaid the aforesaid Augur L. Randall who then and there acknowledged that she did sign and seal the foregoing acknowledgement and that the same is her free act and deed for the uses and purposes therein set forth.

Witness my hand and the seal of said Court at Napoleon this 12th day of January A.D. 1874 O. C. Barnes Clerk

Recorded for Record Jan 12th 1874 and Recorded Jan 12th 1874 P. P. Osborn Recorder By G. E. Kelster