


PLAT of RANDALL'S ADDITION

TOWN OF NAPOLEON, HENRY COUNTY, OHIO.

Scale: 3.00 chains to the inch.

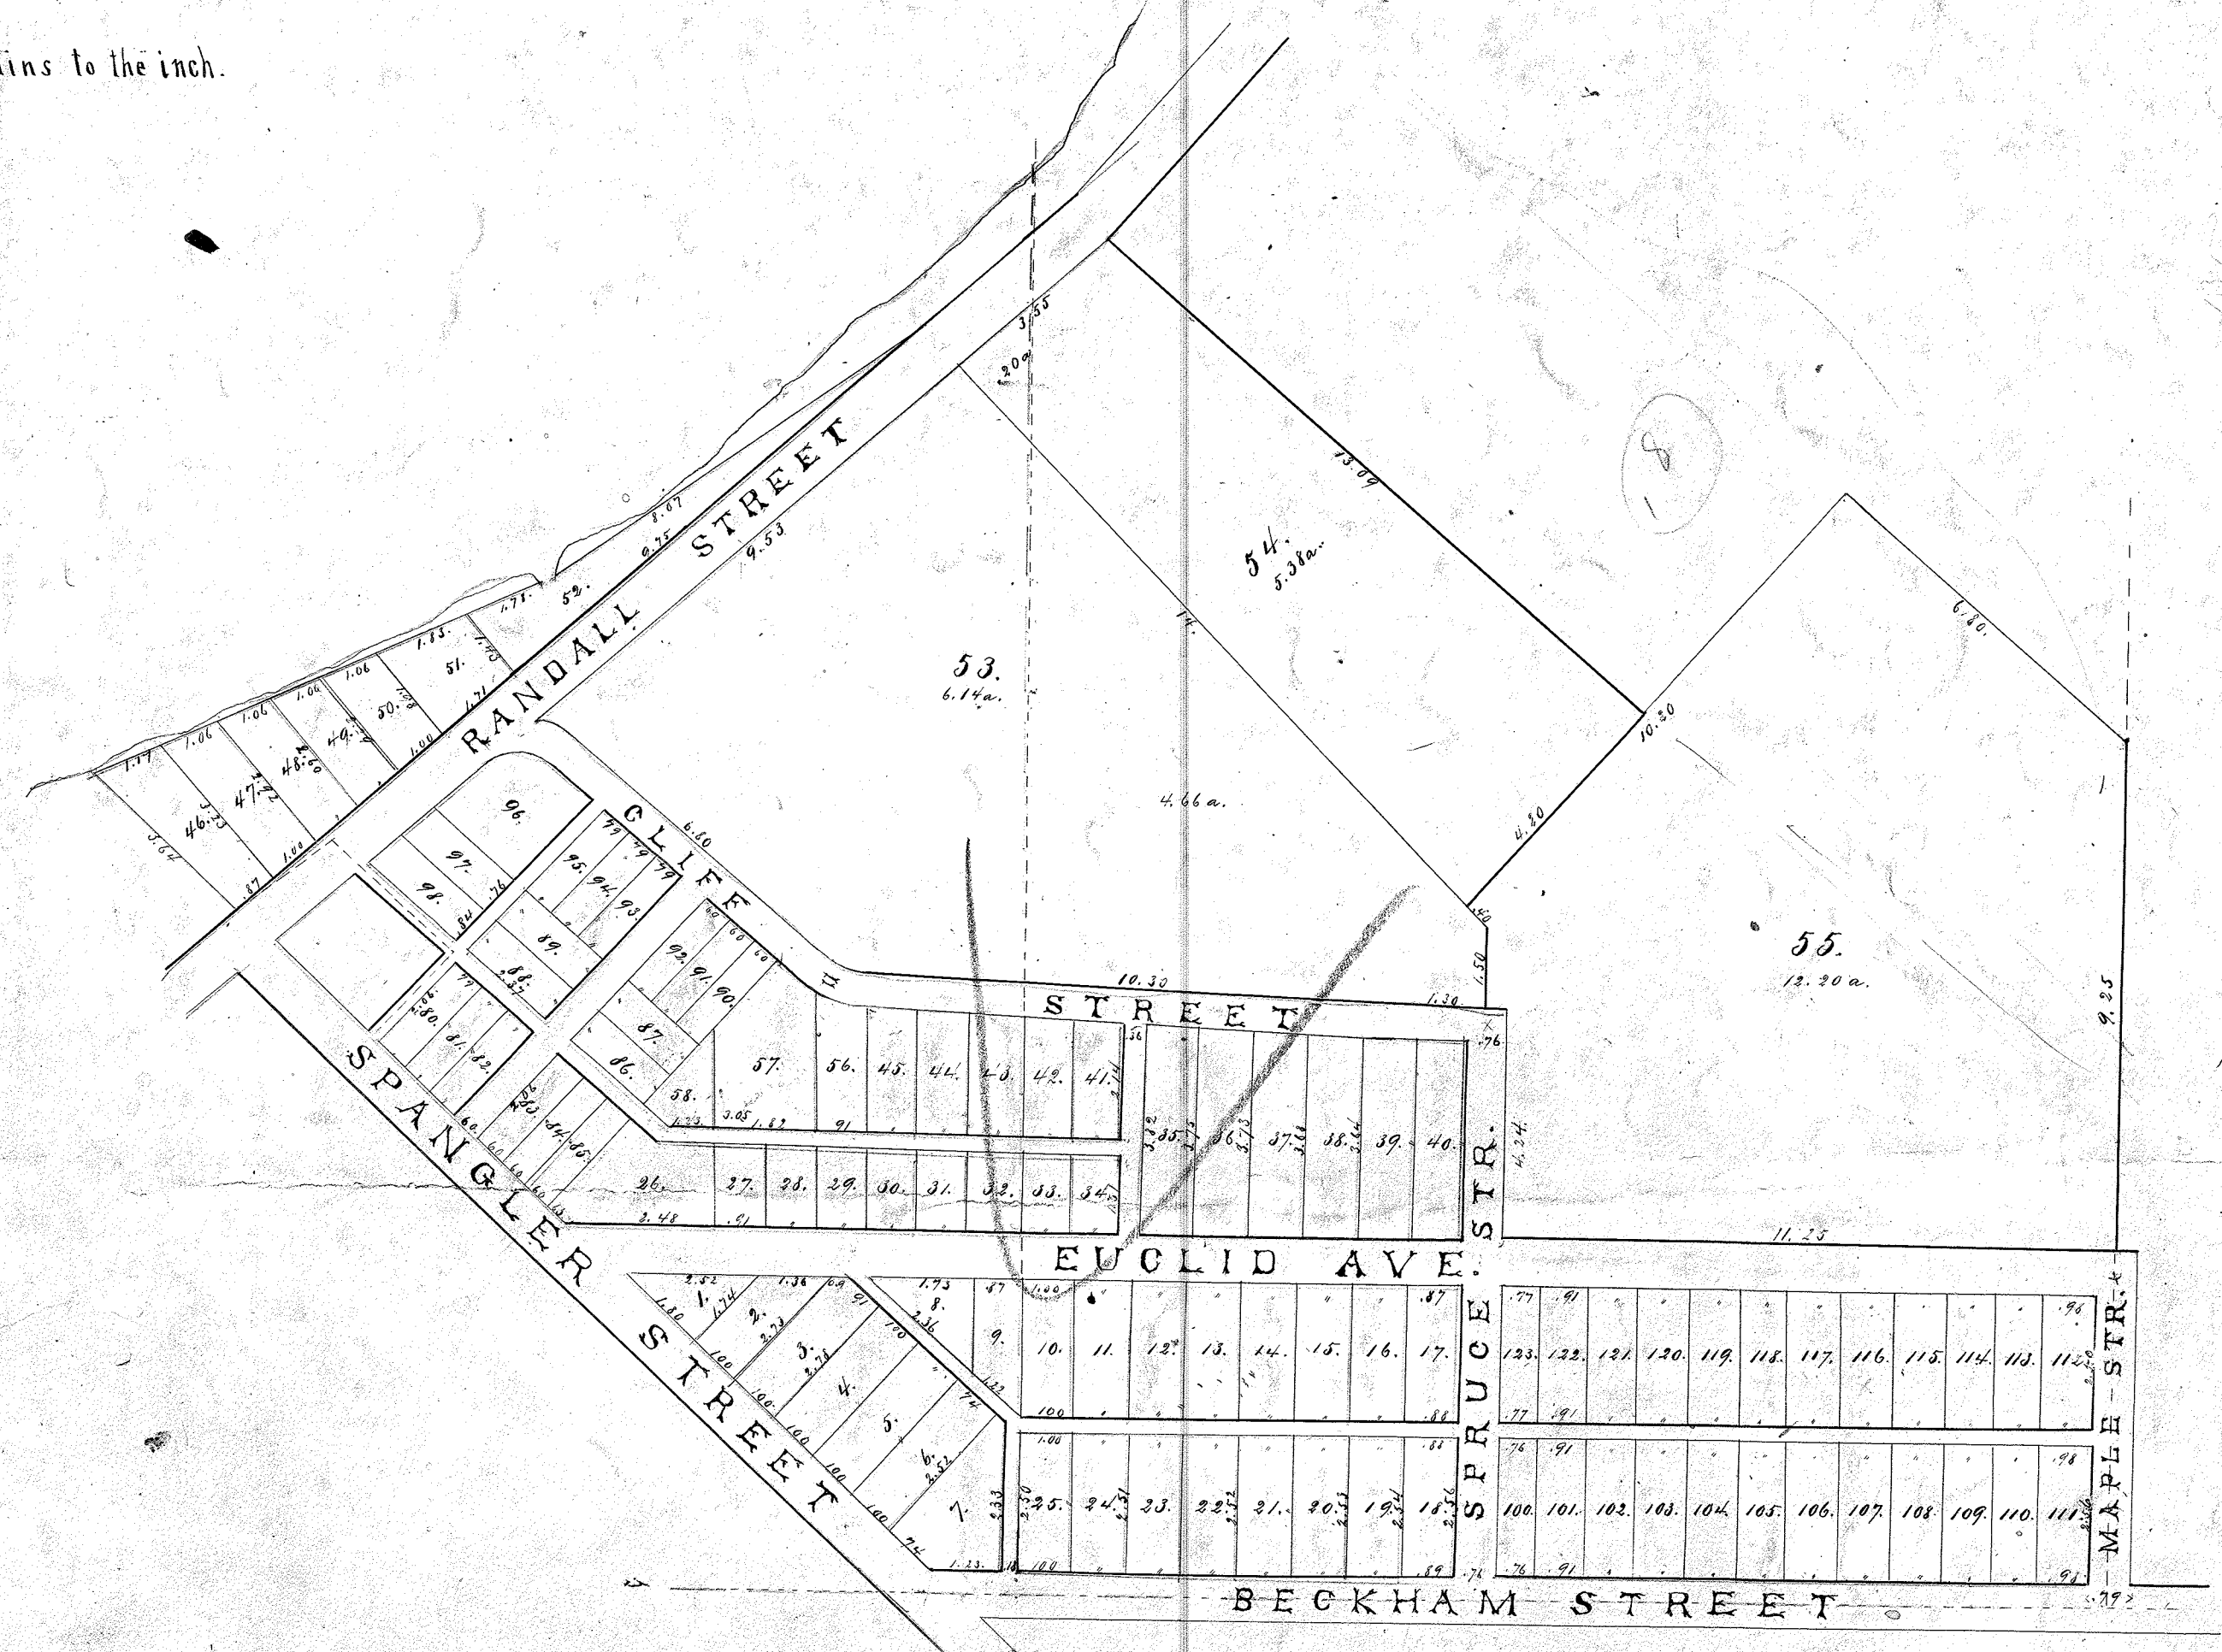

Field Notes to Randall's Addition to the town of Napoleon, Henry County, Ohio.
said addition being a sub-division of the north east part of the southeast fractional quarter of section thirteen (13), town N. five (5), north range N. six (6) east, Henry County, Ohio and part of the west half of the southwest quarter of section eighteen (18), town N. five (5), north range N. seven (7), east, Henry County, Ohio more particularly described as follows, to wit: commencing at the intersection of the southline of the above mentioned section 13 with the center line of the Spangler Street, so called, thence along the center line of said Spangler Street and said center line continued to the south bank of the Mammie River, thence along said southbank to the line between lands owned by Angie, S. Randall and Rosina, M. Choate, thence south 49° east 14.00 chains, thence north 41° east 5.50 chains, thence south 49° east to east line of west half to the south line of said section 18, thence west along the southline of said section 18 to the place of beginning, containing acres of land, sub-divided as shown by plat.

Napoleon, O. June 30th 1879.

signed: George E. Melsted
Surveyor.

To All Persons to Whom These Presents Shall Come - Greeting - Know Ye - That We, Angie, S. Randall and Everett, S. Randall, both of Napoleon, Henry County, Ohio, are the owners in fee simple of the lands described in the field notes of the above plat of Randall's Addition to the town of Napoleon, Ohio, that said plat was made at our request, and in accordance with our instructions and we wish the same to be recorded as, Randall's Addition to the Town of Napoleon, Henry County, Ohio.

Given under our hands and seals this 30th day of June A. D. 1879.

signed: Angie, S. Randall
Everett, S. Randall } seal

The State of Ohio }
Henry County } Before me, George E. Melsted a county surveyor within and the county of Henry and state of Ohio, personally appeared the above named Angie S. Randall and Everett, S. Randall, who then and there acknowledged, that they did sign and seal the foregoing instrument of their own free will for the uses and purposes therein set forth.

Witness my hand at Napoleon, O. this 30th day of June, A. D. 1879.

signed: George E. Melsted
County Surveyor of Henry County.

Recorder's Office } Received for record June 30th 1879 and recorded.
Henry County, O. }

signed: Daniel Hartnett
Recorder.