


Plat of
E. C. Clays
2nd Addition
to
Grellerton.

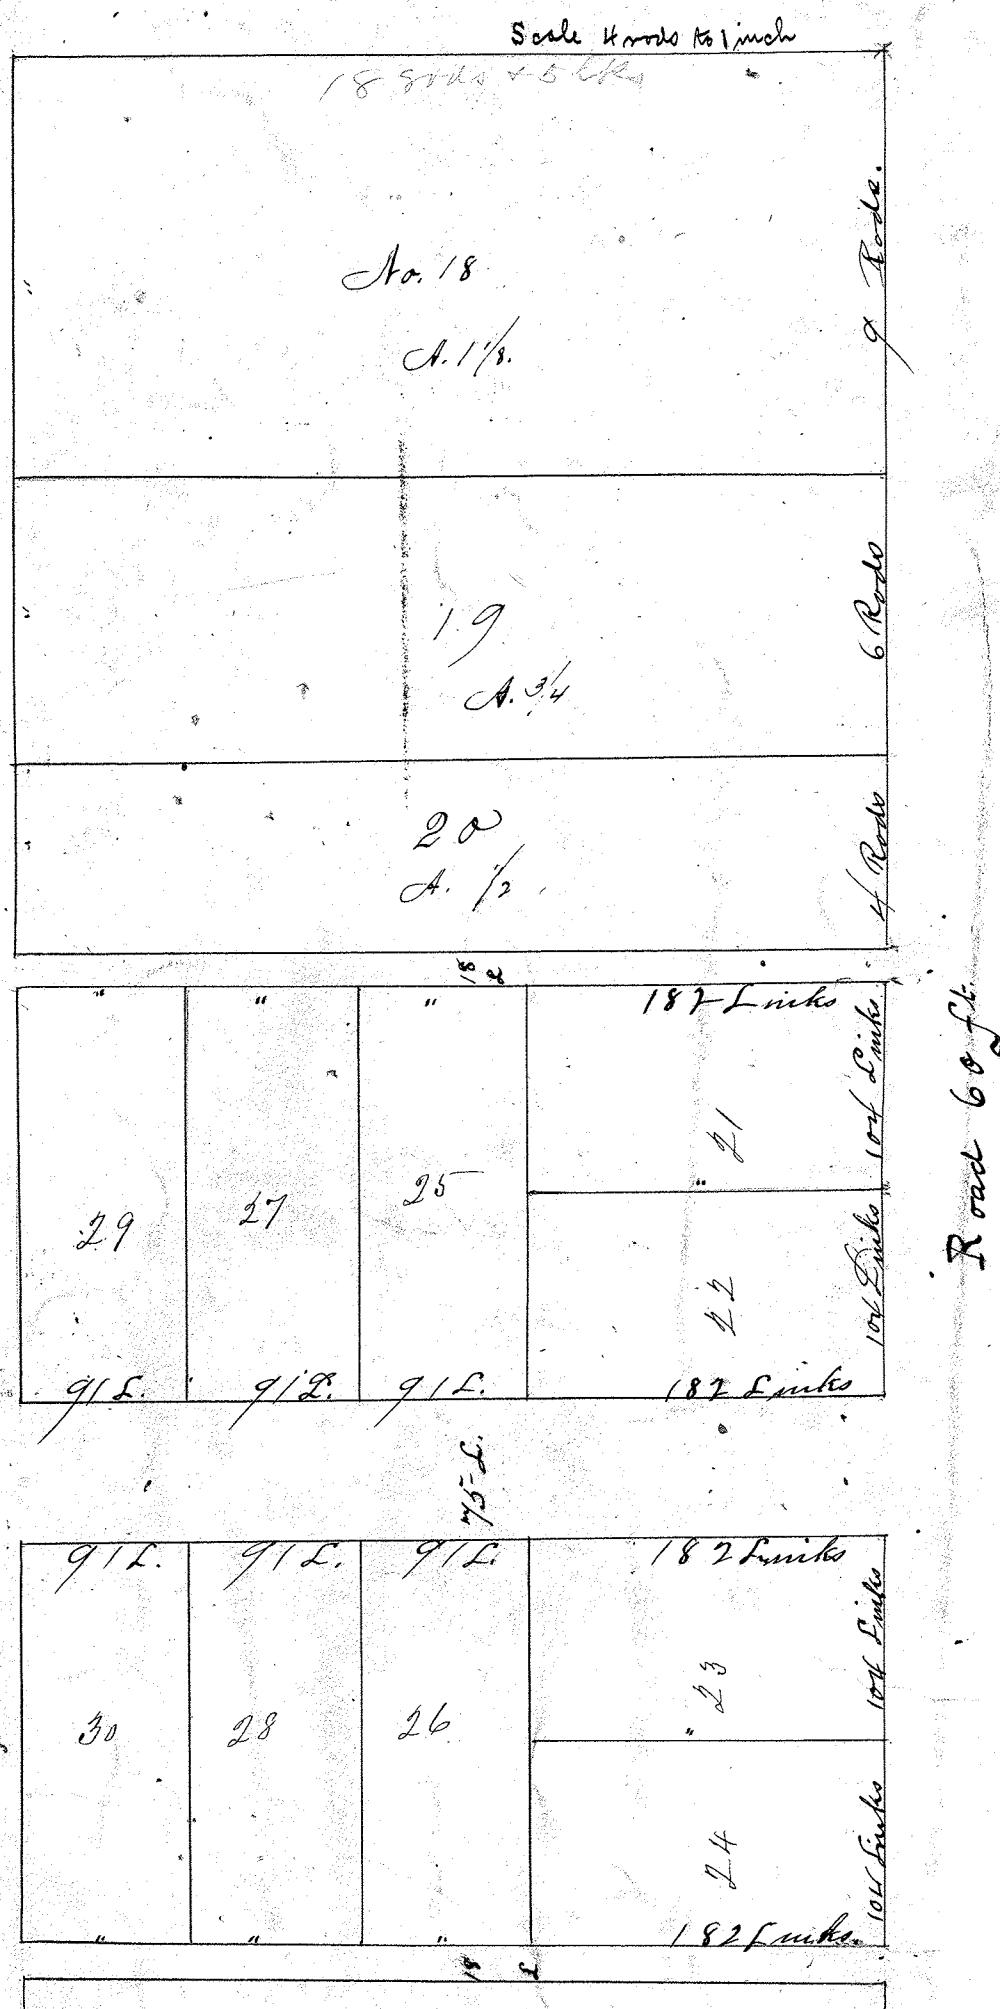

25-3
18-2
25-5

Field Notes

The annexed Plat of E. C. Clays Second addition to the village of Grellerton comprises the following real estate, being the South East corner of the North East quarter of the North East quarter of Section one (1) Town four (4) North, Range ~~Eight~~ ^{Seven} (8) East, Henry County, Ohio, and more particularly bounded and described as follows, viz: Commencing at the South East corner of E. C. Clays first addition to the said Village of Grellerton; thence South thirty one (31) rods and nineteen (19) Links; thence West, eighteen (18) rods and five (5) Links; thence North, thirty one (31) rods and nineteen (19) Links; thence East Eighteen (18) rods and five (5) Links; to the place of beginning, containing three and sixty one one hundredth (3.61) acres of land.

October 10th 1883.

D. P. Hudson
Surveyor.

The State of Ohio }
Henry County ss } To whom it may concern:

Be it known that I, E. C. Clay, that the foregoing Plat and field notes was made at my request and in accordance with my instructions as an addition to the Village of Grellerton, that I adopt the same and request it to be recorded as such.

May 10th A. D. 1884.

E. C. Clay.

The State of Ohio }
Henry County ss } Personally appeared
before me a County

Surveyor, in and for said County, E. C. Clay the signer of the above certificate, who acknowledged it to be his free act and deed for the purpose therein set forth. In witness whereof, I hereunto fix my hand officially this 24th day of May A. D. 1884.

D. P. Hudson

County Surveyor
in and for said county of Henry and
State of Ohio.

58

Received for Record December 27th 1884. Recorded Dec 27th 1884.

Thos. M. Durbin, Recorder.