


J G MARKLEY'S 2nd ADDITION
TO

McCLURE

HENRY COUNTY, OHIO.

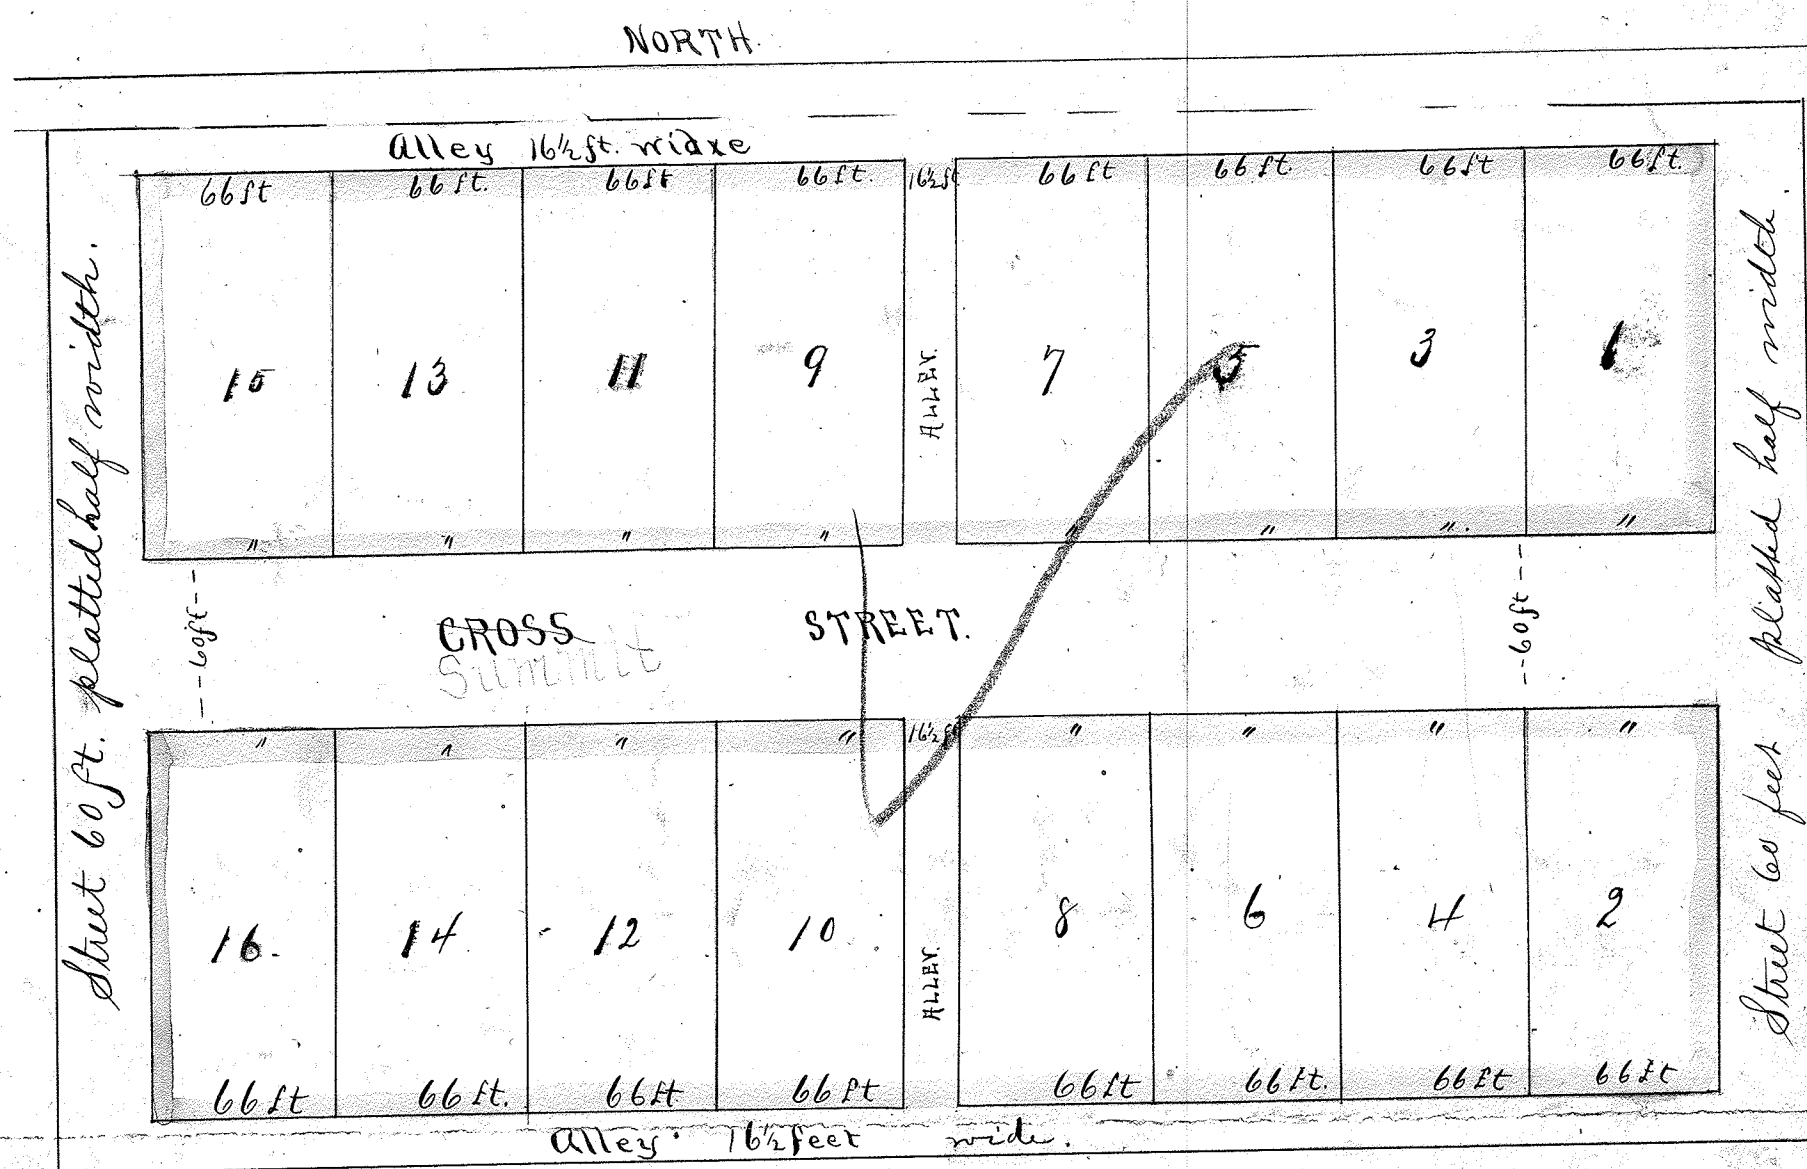

This addition is immediately South of first addition in the NW 1/4 NE 1/4 Sec 28 T5 N, R 8 E Henry County Ohio and is 36 rods and 16 links from East to West, and is 20 rods and 15 links from North to South and contains 4.6 acres. This addition is Laid out so that as to correspond with the first addition. The size of the lots is given on the Plat also the width of Streets and Alleys. The Nos of the lots begin in NE cor. and alternate across the street. The numbers are put on the lots in red ink. I hereby certify the foregoing plat and field notes to be correct as surveyed by me April 10th A. D. 1885. Geo. Philpot Jr.

John G. Markley.
Signed and Acknowledged in my presence H. S. Webster J. P. Seal
G. M. Webb, H. S. Webster
Rec'd and Recorded August 10th 1885 Thos. M. Durbine Recorder Henry County Ohio