


# Hague & Raff's addition to Napoleon.

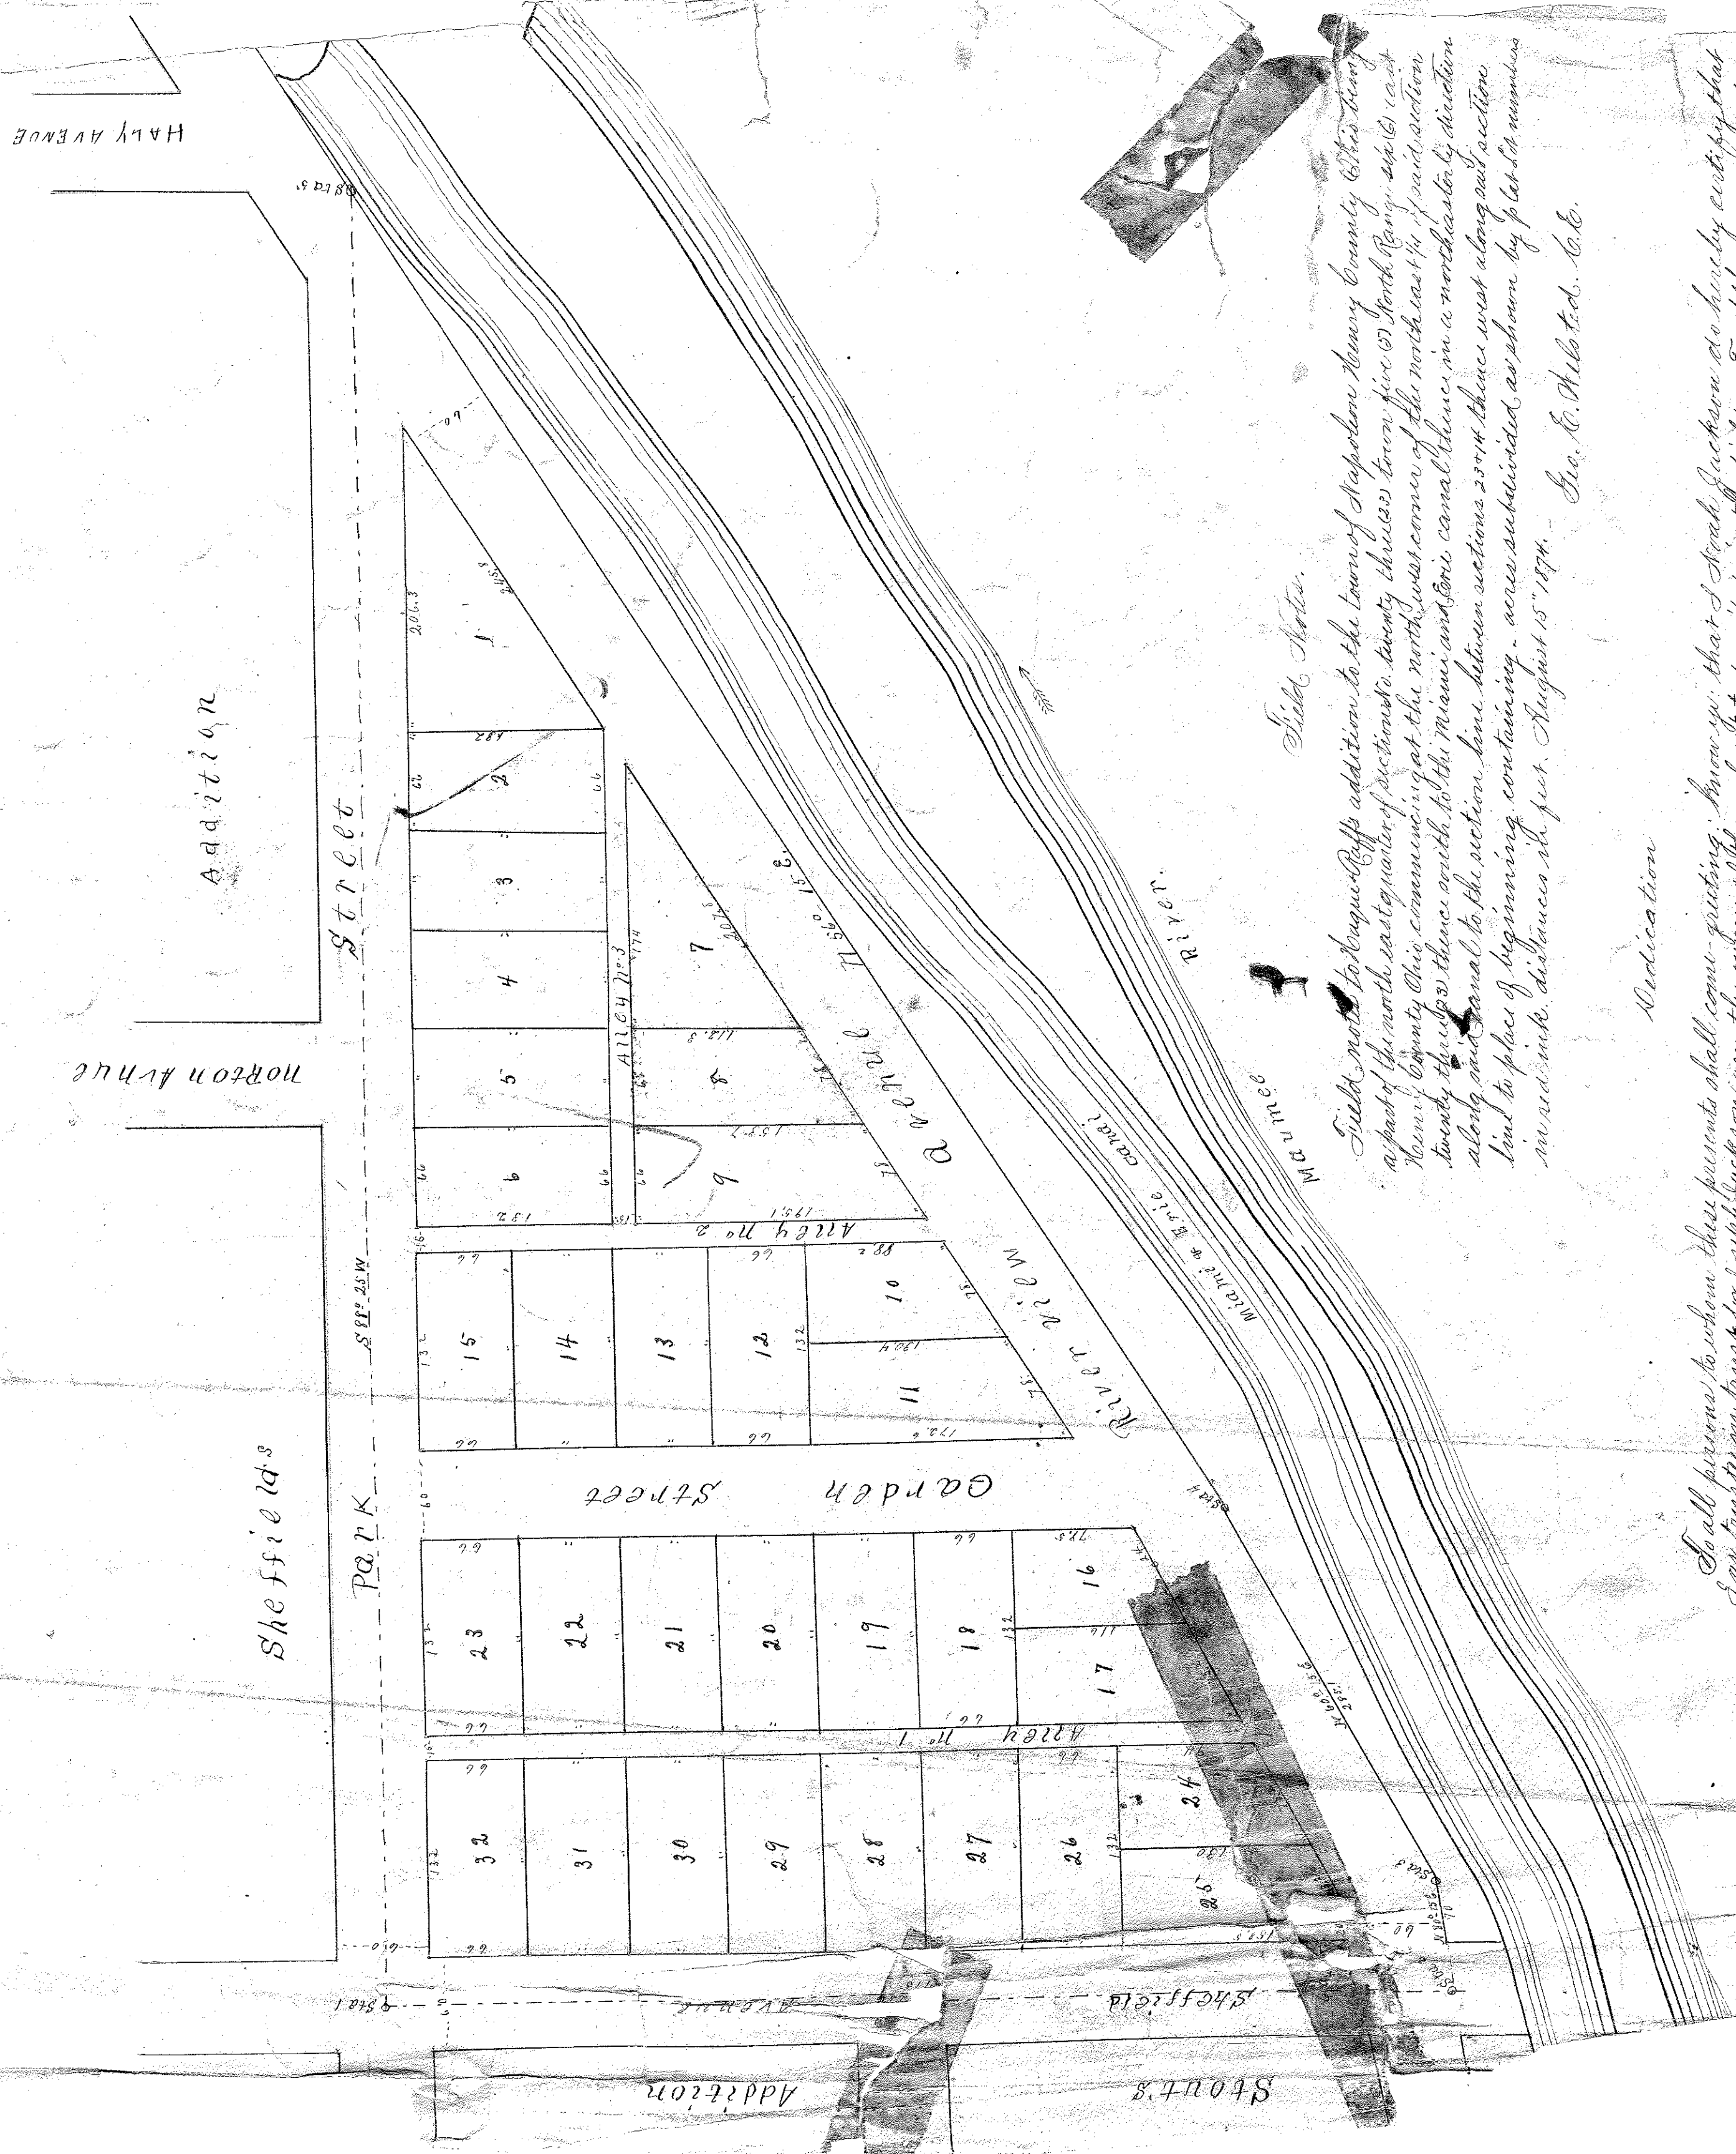

## Field Notes.

Field notes to Hague & Raff's addition to the town of Napoleon Henry County Ohio being a part of the north east quarter of section twenty three town five of North Range and 10 East Henry County Ohio commencing at the north west corner of the north east 1/4 of said section twenty three thence with to the Miami and Erie canal thence in a northeasterly direction along said canal to the section line between sections 20 & 18 thence west along said section line to place of beginning containing acres subdivided as shown by plat & numbers in red ink distances in feet August 15<sup>th</sup> 1874. Geo. E. Helsted, C.E.

## Indication

To all persons to whom these presents shall come greeting: Know ye that I Noah Jackson do hereby certify that I say trust in my trust for Joseph Jackson am the owner of the real estate described in the field notes of the accompanying Plat of Hague & Raff's addition to the town of Napoleon Henry County Ohio and that said Plat was made at my request and in accordance with my instructions and I do hereby adopt the same and dedicate to the public the streets and alleys therein named and Platted

The state of Ohio) ss. Before me the undersigned authority personally came Noah Jackson Henry County for Joseph Jackson and acknowledged that he did sign and seal the foregoing Plat that the same is his free deed and deed for the use and purpose of the same my hand and official seal at Napoleon, Ohio this 15<sup>th</sup> day of August A.D. 1874

Noah Jackson Seal

Recorders certificate

5