


Wm Sheffield's second addition to the
Town of Napoleon

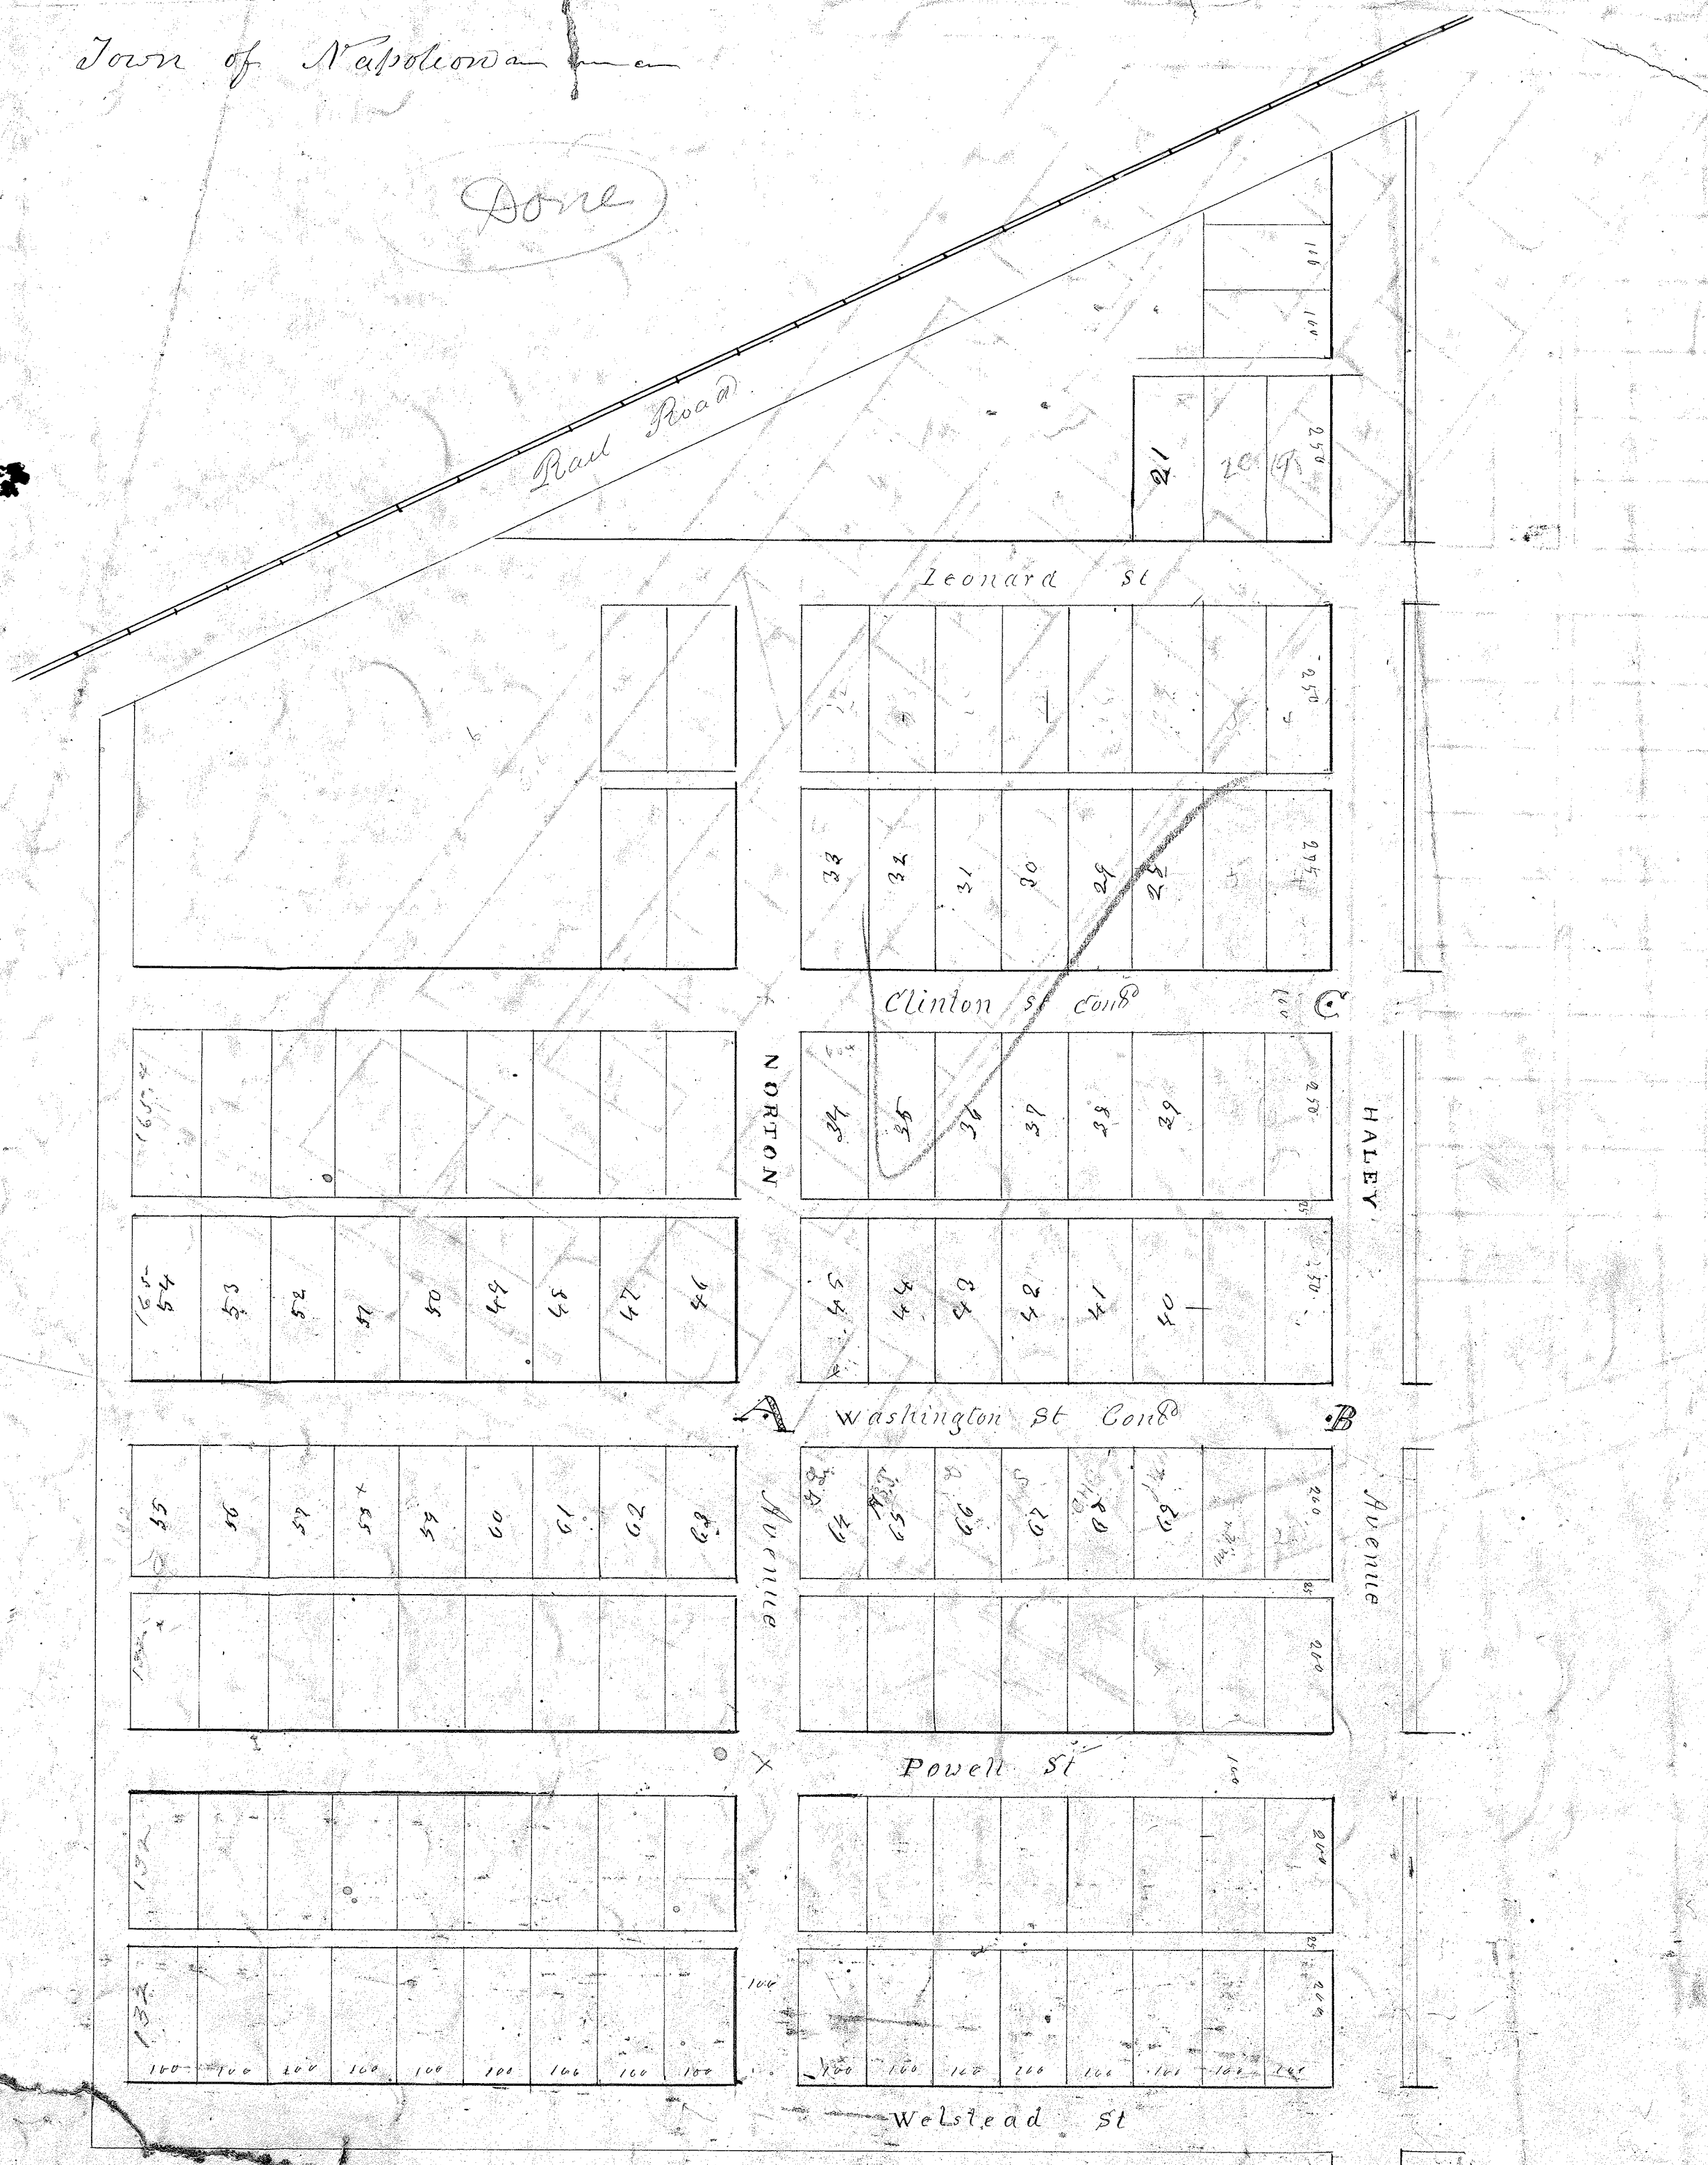

Field Notes to William Sheffield's second addition to the Town of Napoleon. The streets, alleys and lots are laid out as shown on the annexed Plat. The streets and lots are all 100 links or four rods wide. The alleys 25 links or one rod. The length of the lots are shown in links by the small figures on the side of the lots. Stones are placed at A, B, C, D. That at A is where the center line of Washington Street and Norton Avenue cross and at B & C on the West line of Haley Avenue and in the center of Washington and Clinton Streets. The whole area of the numbered lots including streets and alleys is about 23 acres of Land situate in the East half of the South East quarter of Section 14 T. 5 N. R. 6 E. and is connected with and adjoins his first addition surveyed by C. Ruler & H. Strong.

William Sheffield do hereby certify that the annexed Plat & Notes of the Survey thereof were made at my request and in accordance with my instructions and that I adopt the same as my second addition to the Town of Napoleon and wish to record the same as such July 1st 1872 William Sheffield

The State of Ohio Before me H. F. Daggett a Justice of the Peace of said county, Henry Cox Esq. personally came Wm Sheffield the signer of the above certificate

and acknowledged the same to be his voluntary act for the purposes therein

9964 S. P. Recorded July 4 1872 Received Nov 24