


PLAT
OF
MCCANN & HARRISON'S ADDITION
TO THE TOWN OF NAPOLEON
HENRY COUNTY OHIO

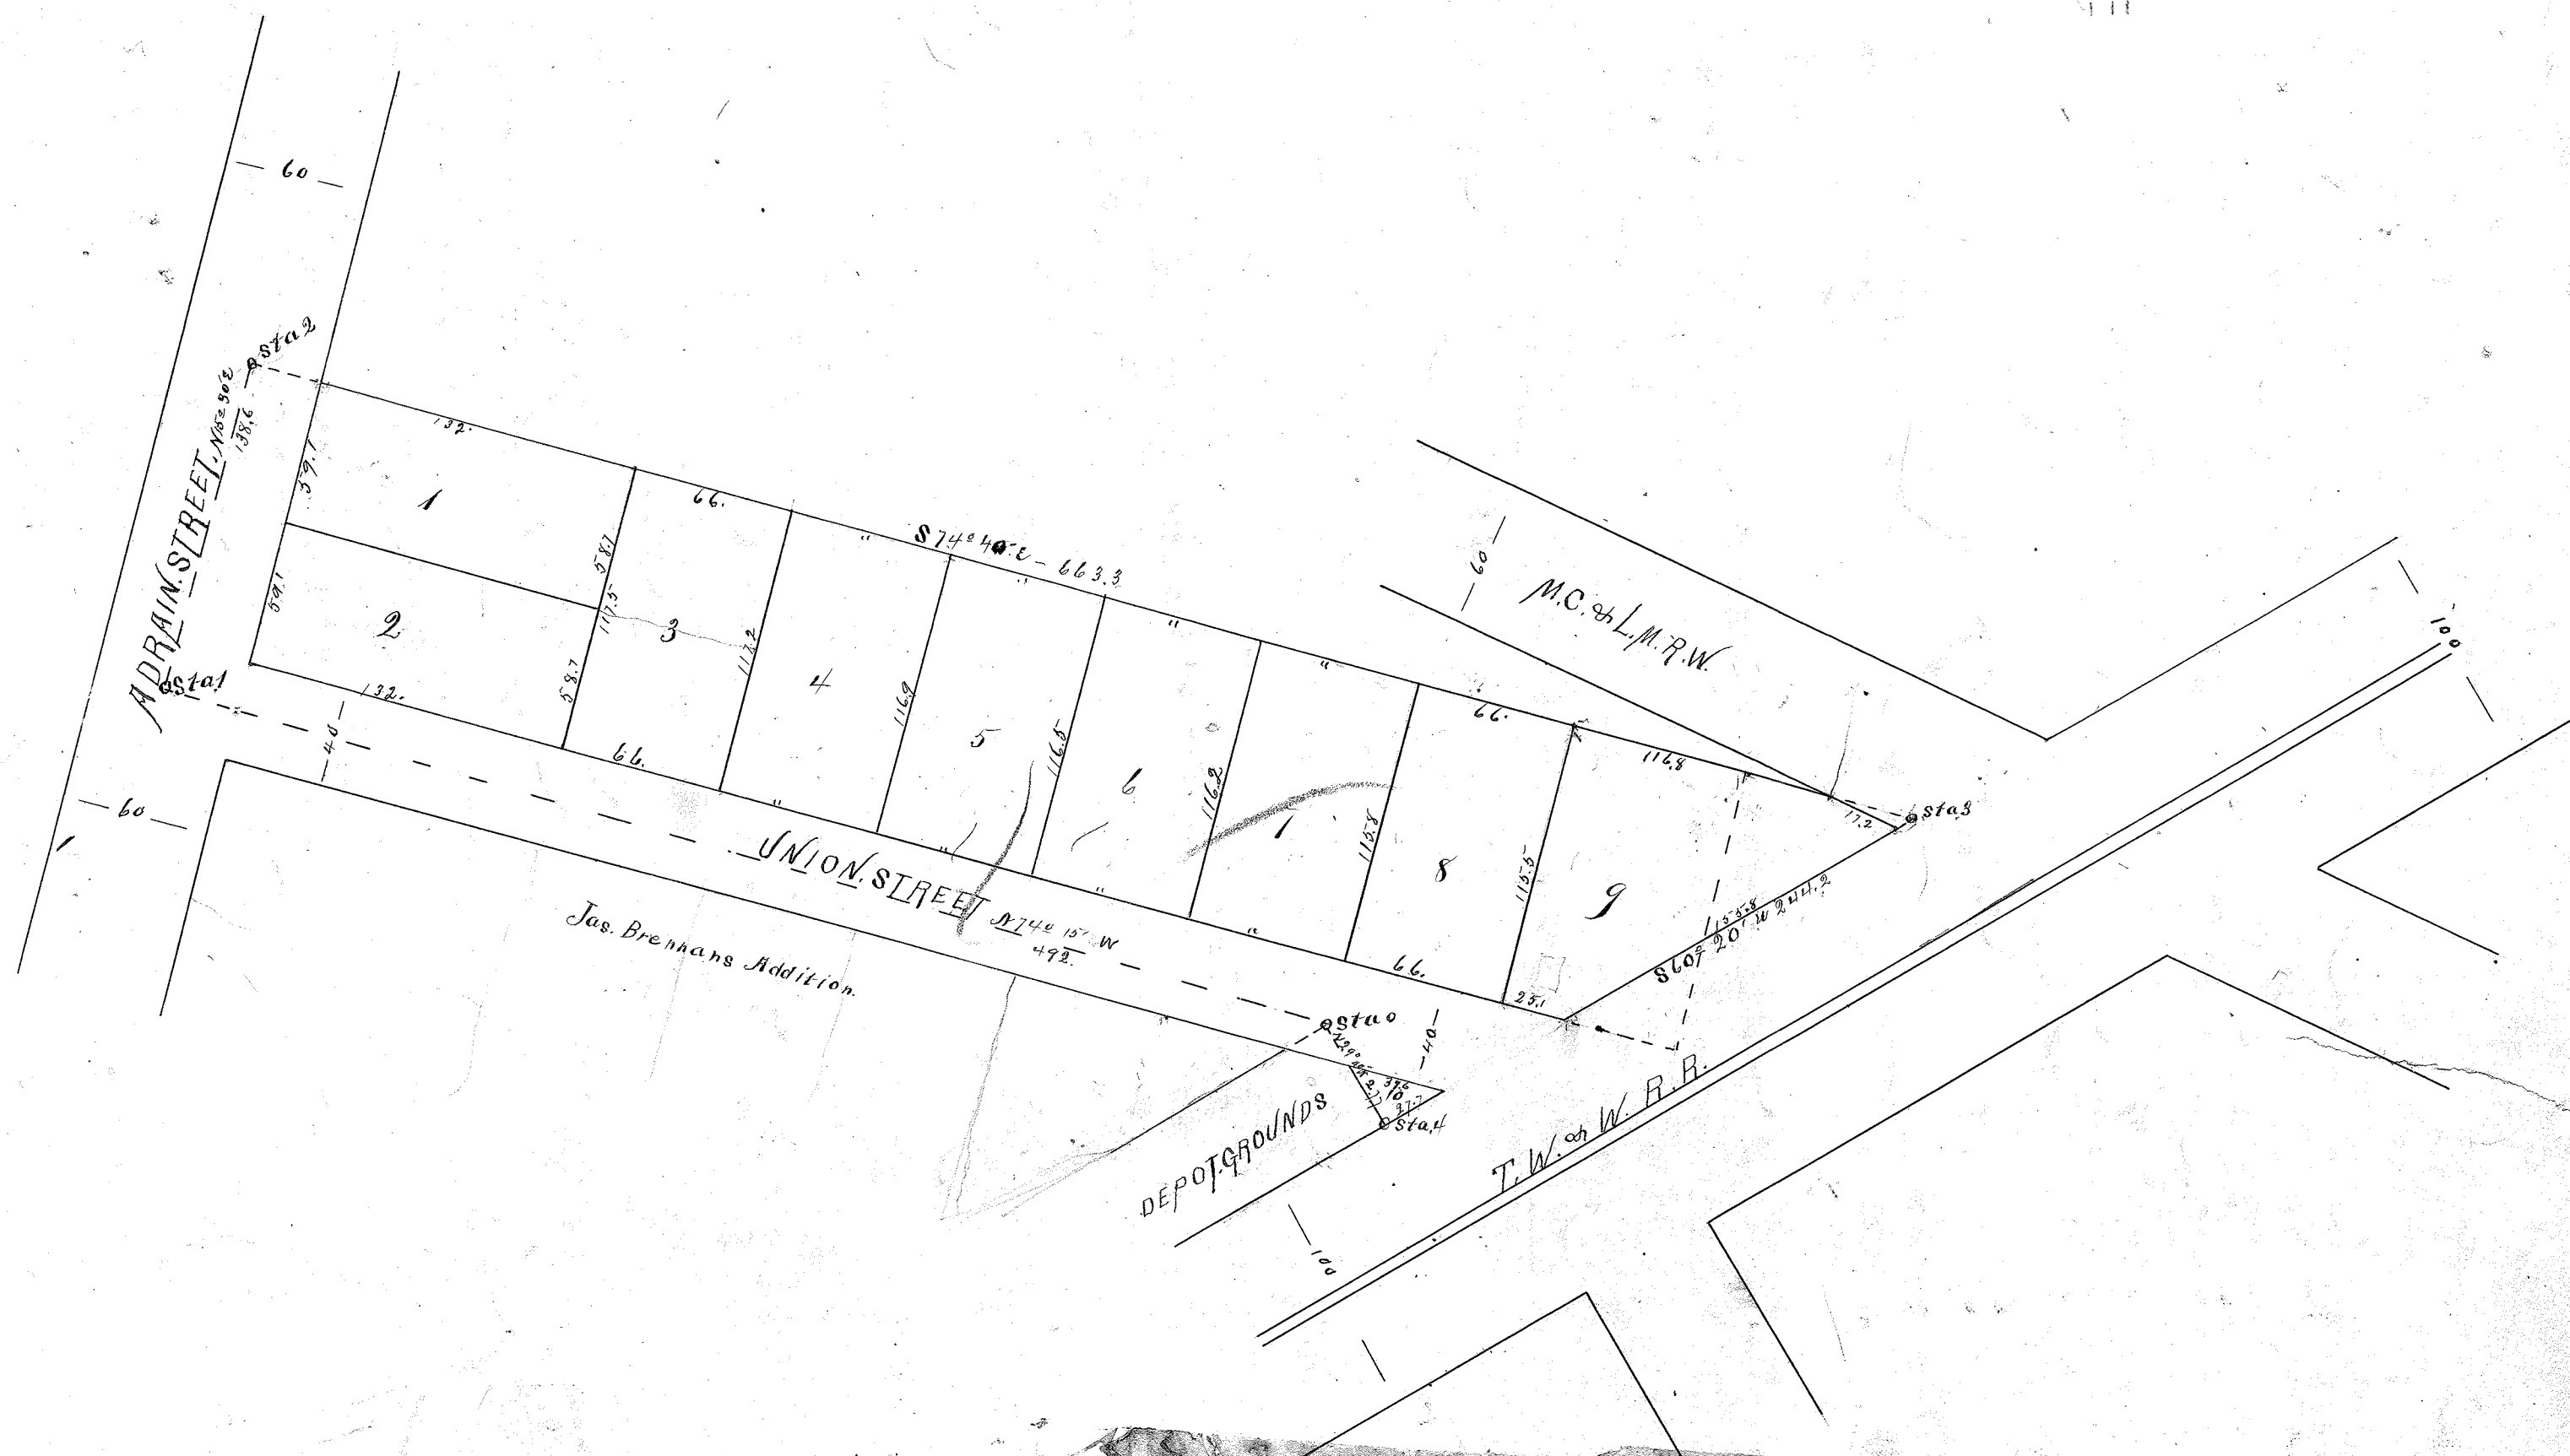

Field notes of McCann & Harrison's Addition to the Town of Napoleon, Henry County, Ohio: Being a part of the North half of Section thirteen (13), Town five (5) North, of Range six (6) East, Henry County, Ohio: Said addition being a Sub-division of lots numbered Nineteen and Twenty (19 & 20), of a subdivision of Section thirteen (13) Town five (5), North, of Range six (6), East, Henry County, Ohio, as on Record in the Recorder's Office of said Henry County, Ohio: said addition more particularly described as follows to-wit: Commencing at the North East corner of the Depot grounds of the T.W. & N.R.R. in the town of Napoleon, Henry County Ohio: Thence N 74° 15' W 492.2 feet to the center of the Adrian Pike. Thence N 15° 30' East, along the Center of said Pike 138.6 feet Thence South 74° 40' East 66.3 feet to the North line of the T.W. & N.R.R. Thence South 60° 20' West along the North line of said Rail way 244.2 feet to the East line of the Depot Grounds of said T.W. & N.R.R. Thence North 29° 40' West along the East line of said Depot grounds 46.2 feet to place of commencement containing 2.01 acres of land. Subdivided as shown by Plat. distances in feet. Lot Numbers in "Red Ink". Napoleon O. May 23^d 1876 (Signed) Geo. E. Melsted C.E.

Received for record & Recorded April 16th A.D. 1887

Scale 66 ft. to the inch

Thos. W. Dyer

Recorder

63

* For acknowledgment 3^d officers jurat }
See Page 124, this Volume