

Survey of Plat of the North part of the North west fractional quarter of Section twenty six (26) Township five (5) North Range six (6) East Henry County Ohio as Surveyed by me October 5th A.D. 1890 as follows: Began Commencing four (4) and sixty four hundredths (464) chains west of the North East corner of the said North west fractional quarter of said Section twenty-six (26) running thence South thirty (30) chains; thence west to the bank of the Maumee River twenty-three (23) and eighty four hundredths (23.84) Chains thence North easterly along the bank of said Maumee River to the North line of said Section twenty six (26) thence east on said North section line twelve (12) and thirty four hundredths (12.34) Chains to the place of beginning containing fifty-four (54) and twenty seven hundredths (54.27) acres of land

Given under my hand this 7th day of October A.D. 1890


S. P. Hudson Surveyor of said tract
Filed for Record Oct 10 1890 Recorded July 27th 1891

Jas. W. Hanna Records.

 $\cdot OF$

NORTH WEST FRACTIONAL QUARTER

SEC. 26 T 5 R 6 HENRY COUNTY OHIO

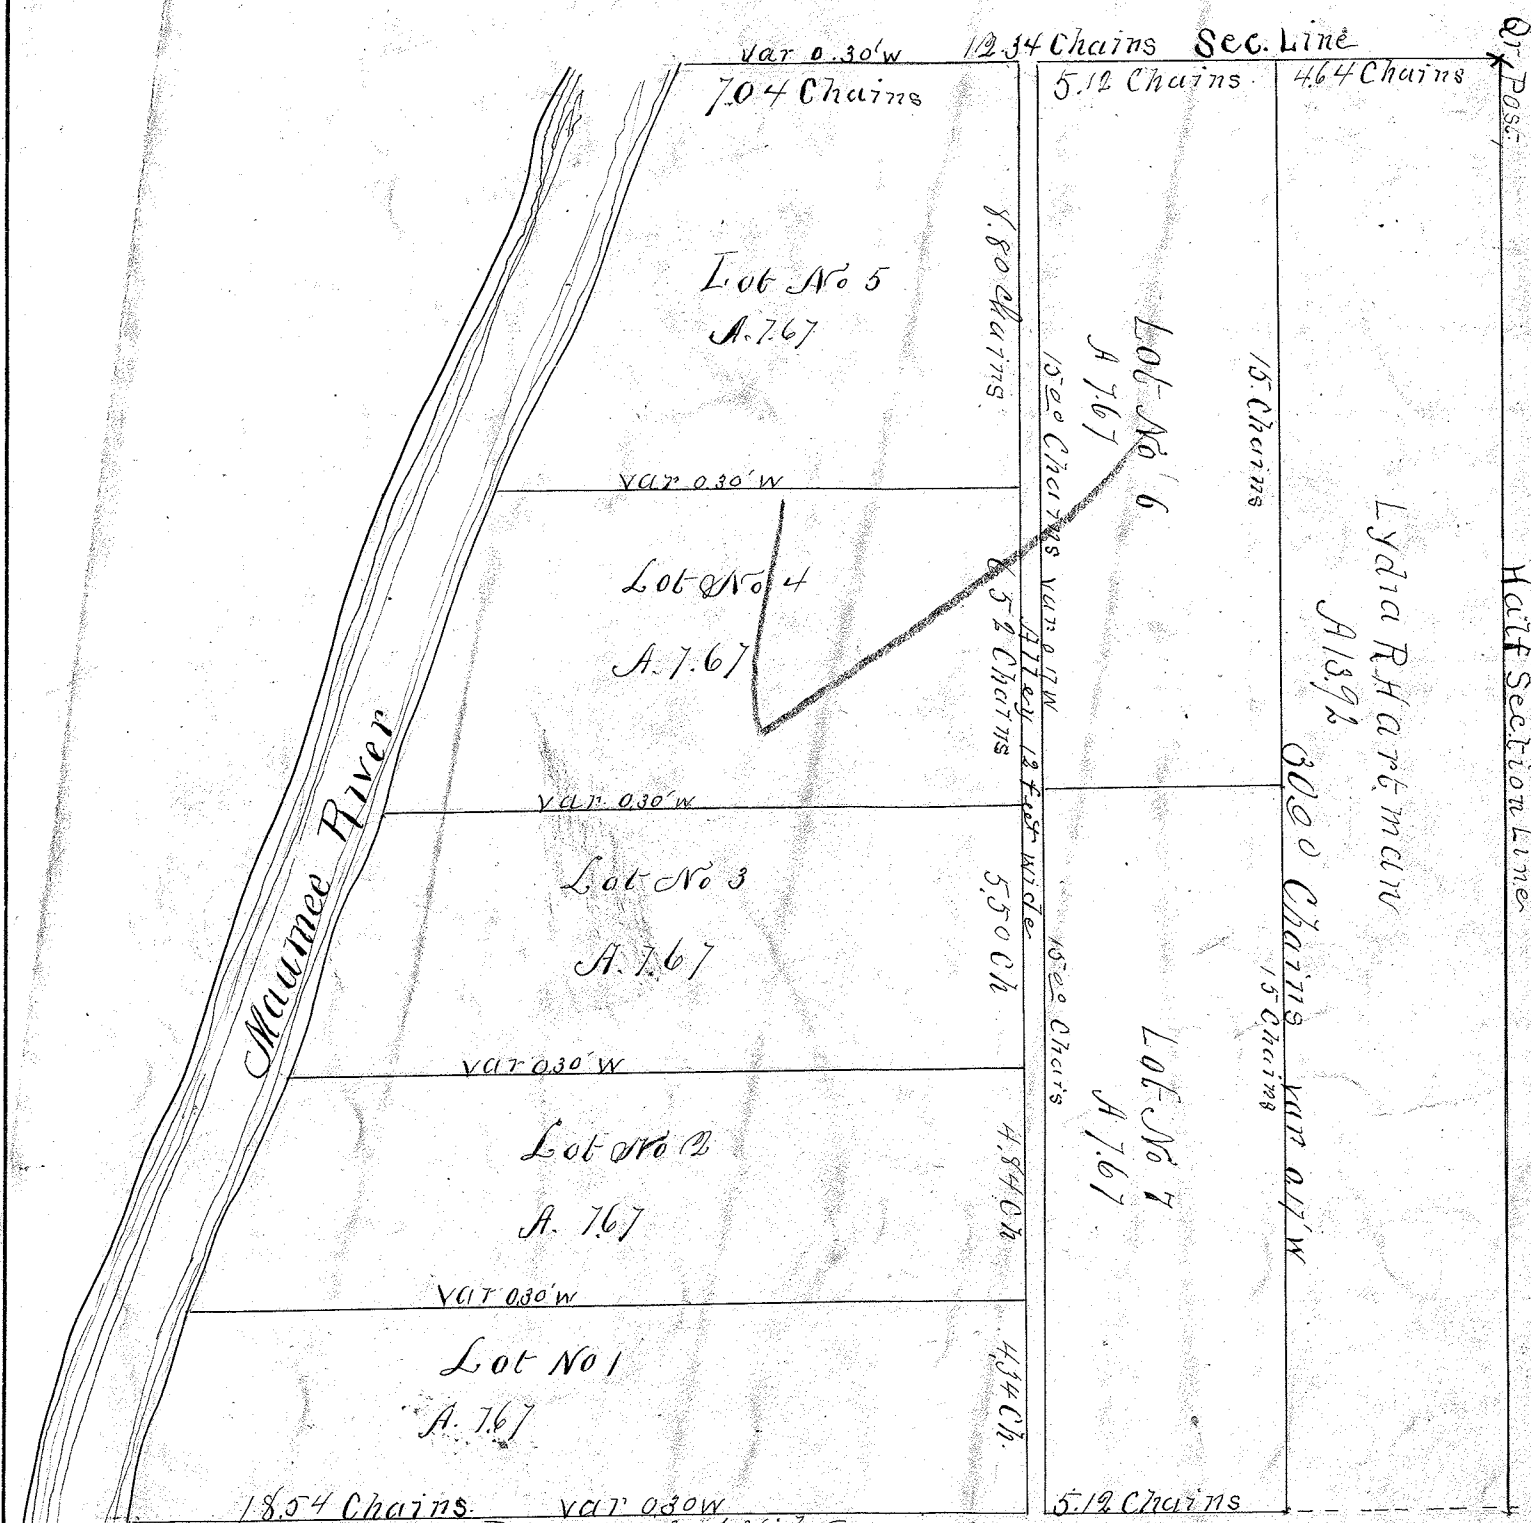

signed in Presence of J. A. Compton, J. R. Kearney, Thomas L. Patten
of the State of Ohio, County of Ross, on and at the Eastern
July 20th 1891 before me, Clerk of said County, Public Cor. and for said
County personally appeared Francis Patten who acknowledged that she
did sign and seal the foregoing plat as her free act and deed
and that she is still the owner thereof
Witness my hand and seal this 27th day of July A.D. 1891

James Donovan
Notary Public
Henry County, Ohio

$$\begin{array}{r} 7.67 \\ 7 \\ \hline 846.69 \end{array}$$