


PLAT

OF

PARK ADD'N

To The Town of Napoleon

HENRY COUNTY OHIO

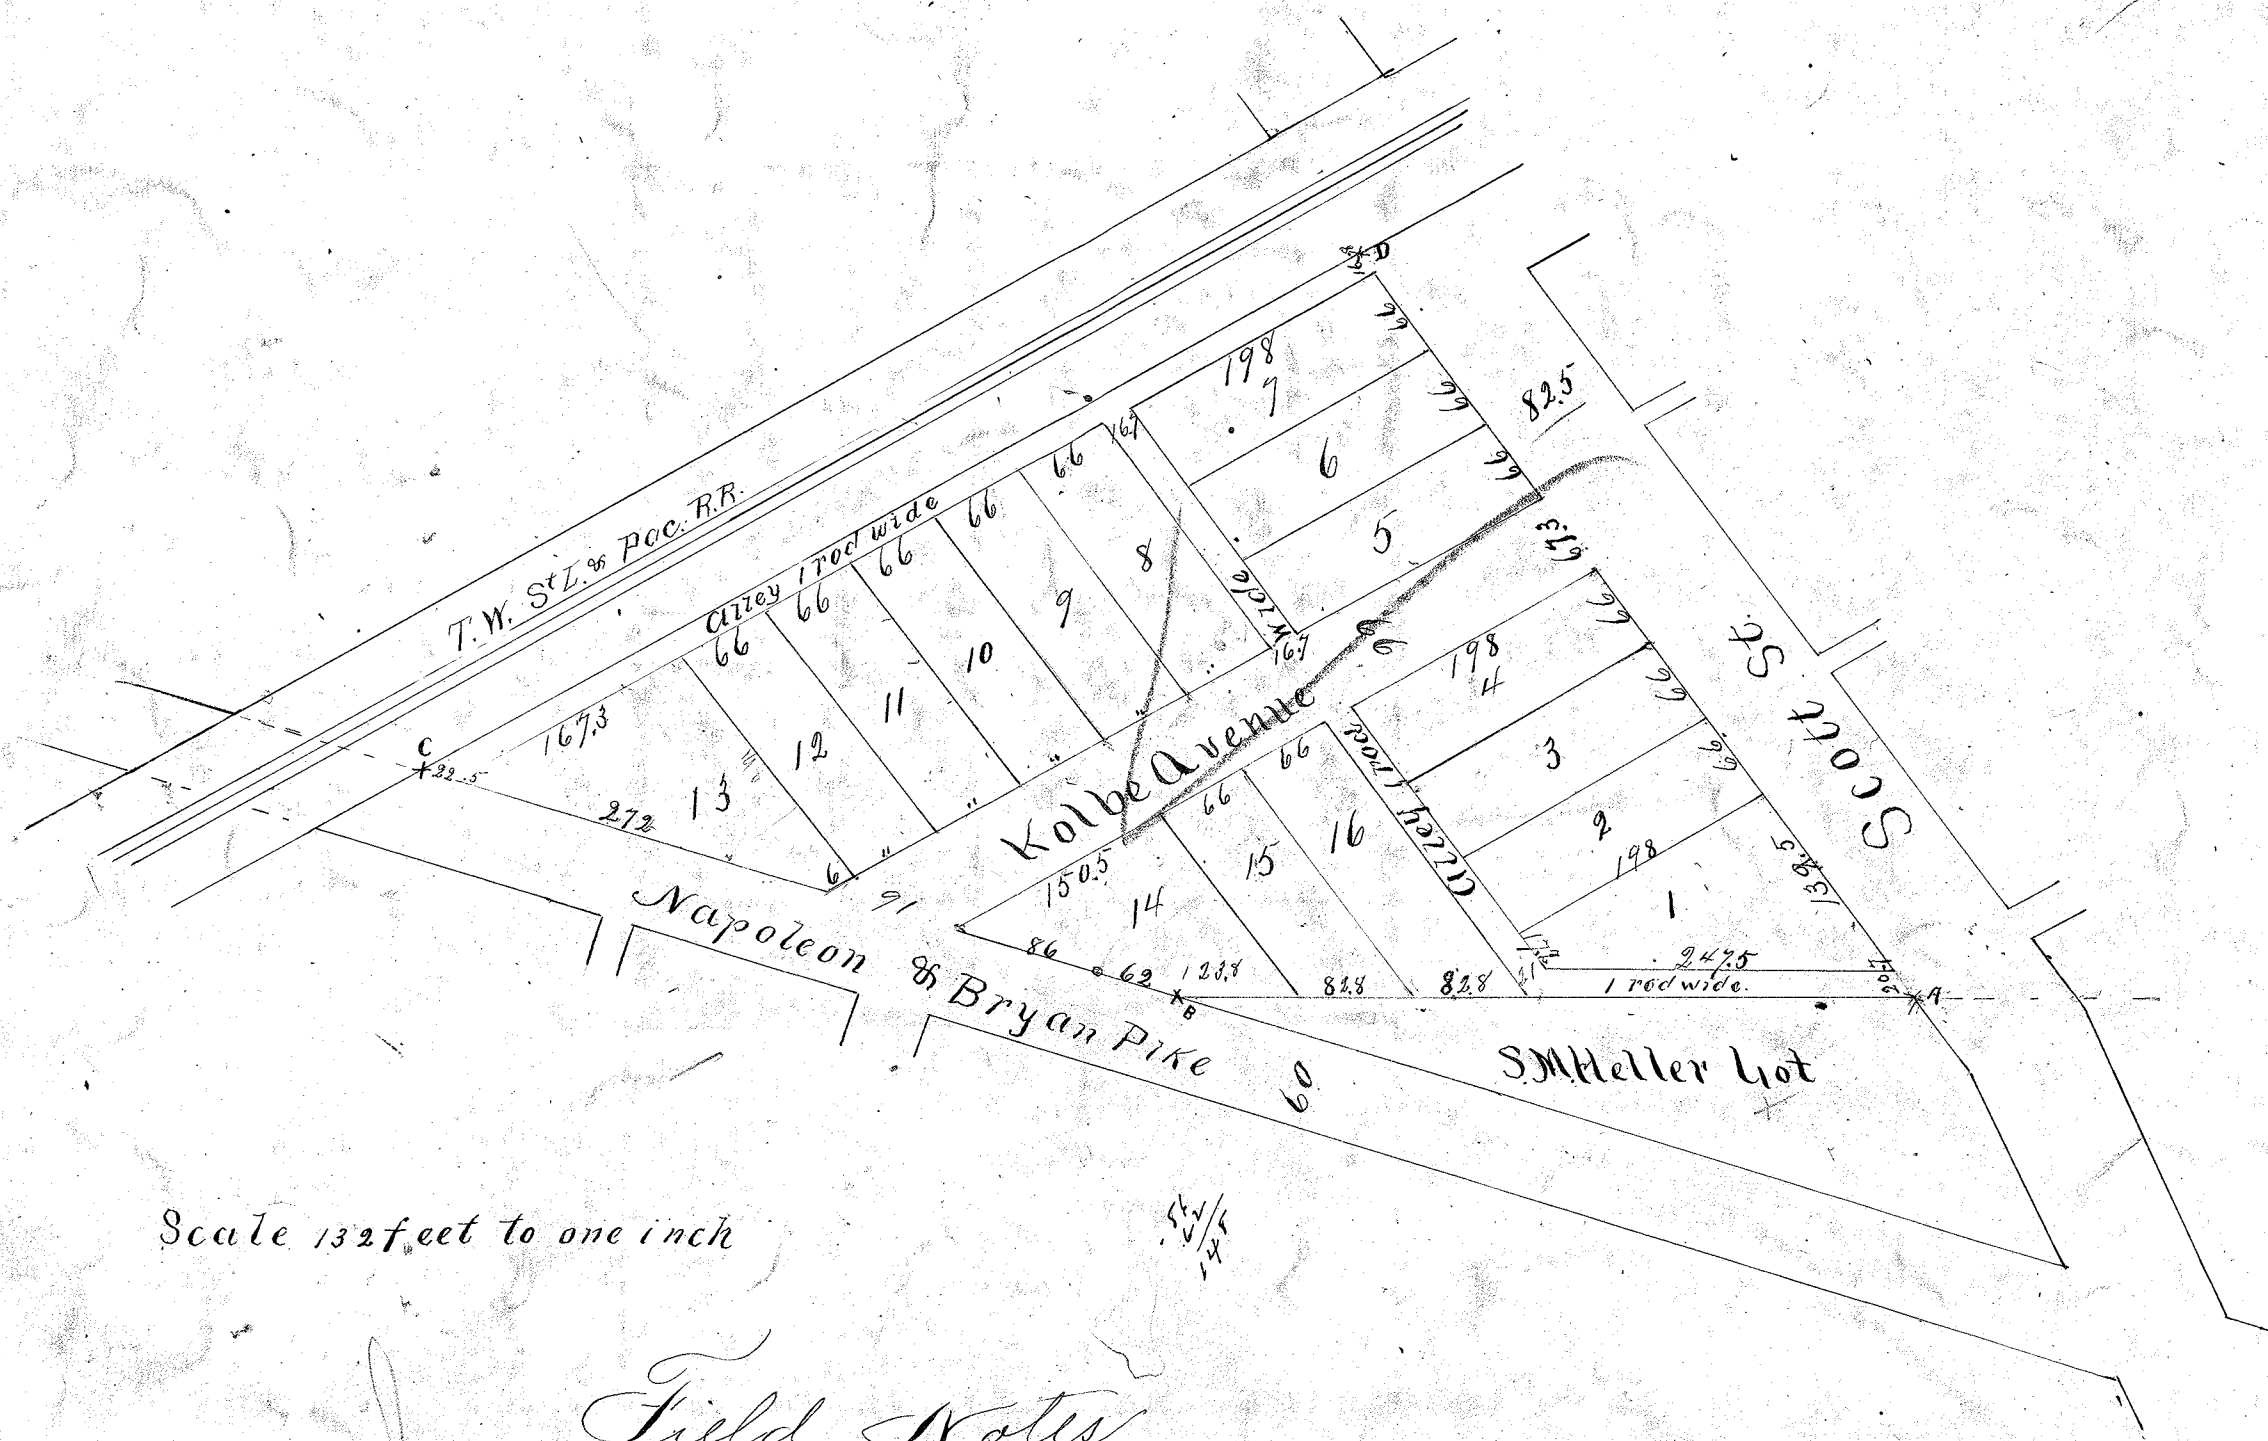

Field Notes

of Park Addition to the Town of Napoleon Henry County Ohio. Said Park Addition is a part of the South West part of the West one half (SW 1/4) of the North West Quarter (NW 1/4) of Section No Thirteen (13) Township Five (5) North Range Six (6) East Henry County Ohio more particularly described and bounded as follows Commencing at a stone marked X A on Plat at the point where the West line of Scott Street in the Village of Napoleon Ohio is intersected by the south line of the SW 1/4 Sec 13 aforesaid and running thence west along said line 7.77 Chains to East line of Bryan Pike (so called) to a stone marked X B on Plat thence N 73° 30' E along said East line of Bryan Pike 8.07 chains to south line of Nabash St Louis and Pacific Rail Road to a stone marked X C on Plat thence N 60° 30' E along said South line of R R 11.02 Chains to West line of Scott Street to a stone marked X D on Plat thence S 37° 30' E along said West line of Scott Street a distance of 9.70 chains to the place of beginning containing 16.18 acres of land Subdivided as shown on plat - The Small black figures on the different lines show their length or dimensions in feet The width of Kolbe Avenue is 4 rods or 66 feet alleys are rod 16 1/2 feet wide Numbers of lots have been shown in red ink - Stones have been planted at the four corners of the tract of land marked on the plat by a cross (X) and lettered A, B, C & D - Magnetic Var. is 30' East.

The survey was made at the request and under the directions of the auditor David McKison and I do hereby certify the annexed Plat and foregoing Field Notes to be a correct and true representation of said Survey of Park Addition as made by me on the 21st day of October A.D. 1891

Henry Kolbe Deputy County Surveyor
To all persons to whom these presents shall come Greeting - Know YE that I David McKison do hereby certify that I am the owner in fee of the real estate described in the foregoing Field Notes and represented by the annexed Plat of Park Addition to the Town of Napoleon Ohio and that said Plat and survey was made at my request and in accordance with my instructions and that I do adopt the same as my Park Addition to the Town of Napoleon Ohio and request that the same may be recorded as such - Witness my hand and Seal this 21st day of October A.D. 1891

David McKison (Seal)

The State of Ohio)
Henry County S.S.) Before me Michael Donnelly Probate Judge within and for the County of Henry and State of Ohio appeared personally the aforesaid David McKison who there and there acknowledged that he did sign and seal the foregoing acknowledgement and that the same is his free act and deed for the purposes and use therein set forth
Witness my hand and the seal of said Probate Court this 21st day of October A.D. 1891

Received for Record Oct 22nd 1891

Recorded Nov. 9th 1891

Jas. W. Hanna

Recorder Henry County Ohio

M. Donnelly
Probate Judge

(Seal)