


PLAN

of

THE MCLURE M^{FG} AND MACHINE WORKS CO. ADD.

TO MCLURE.

Scale 150 feet to one inch.

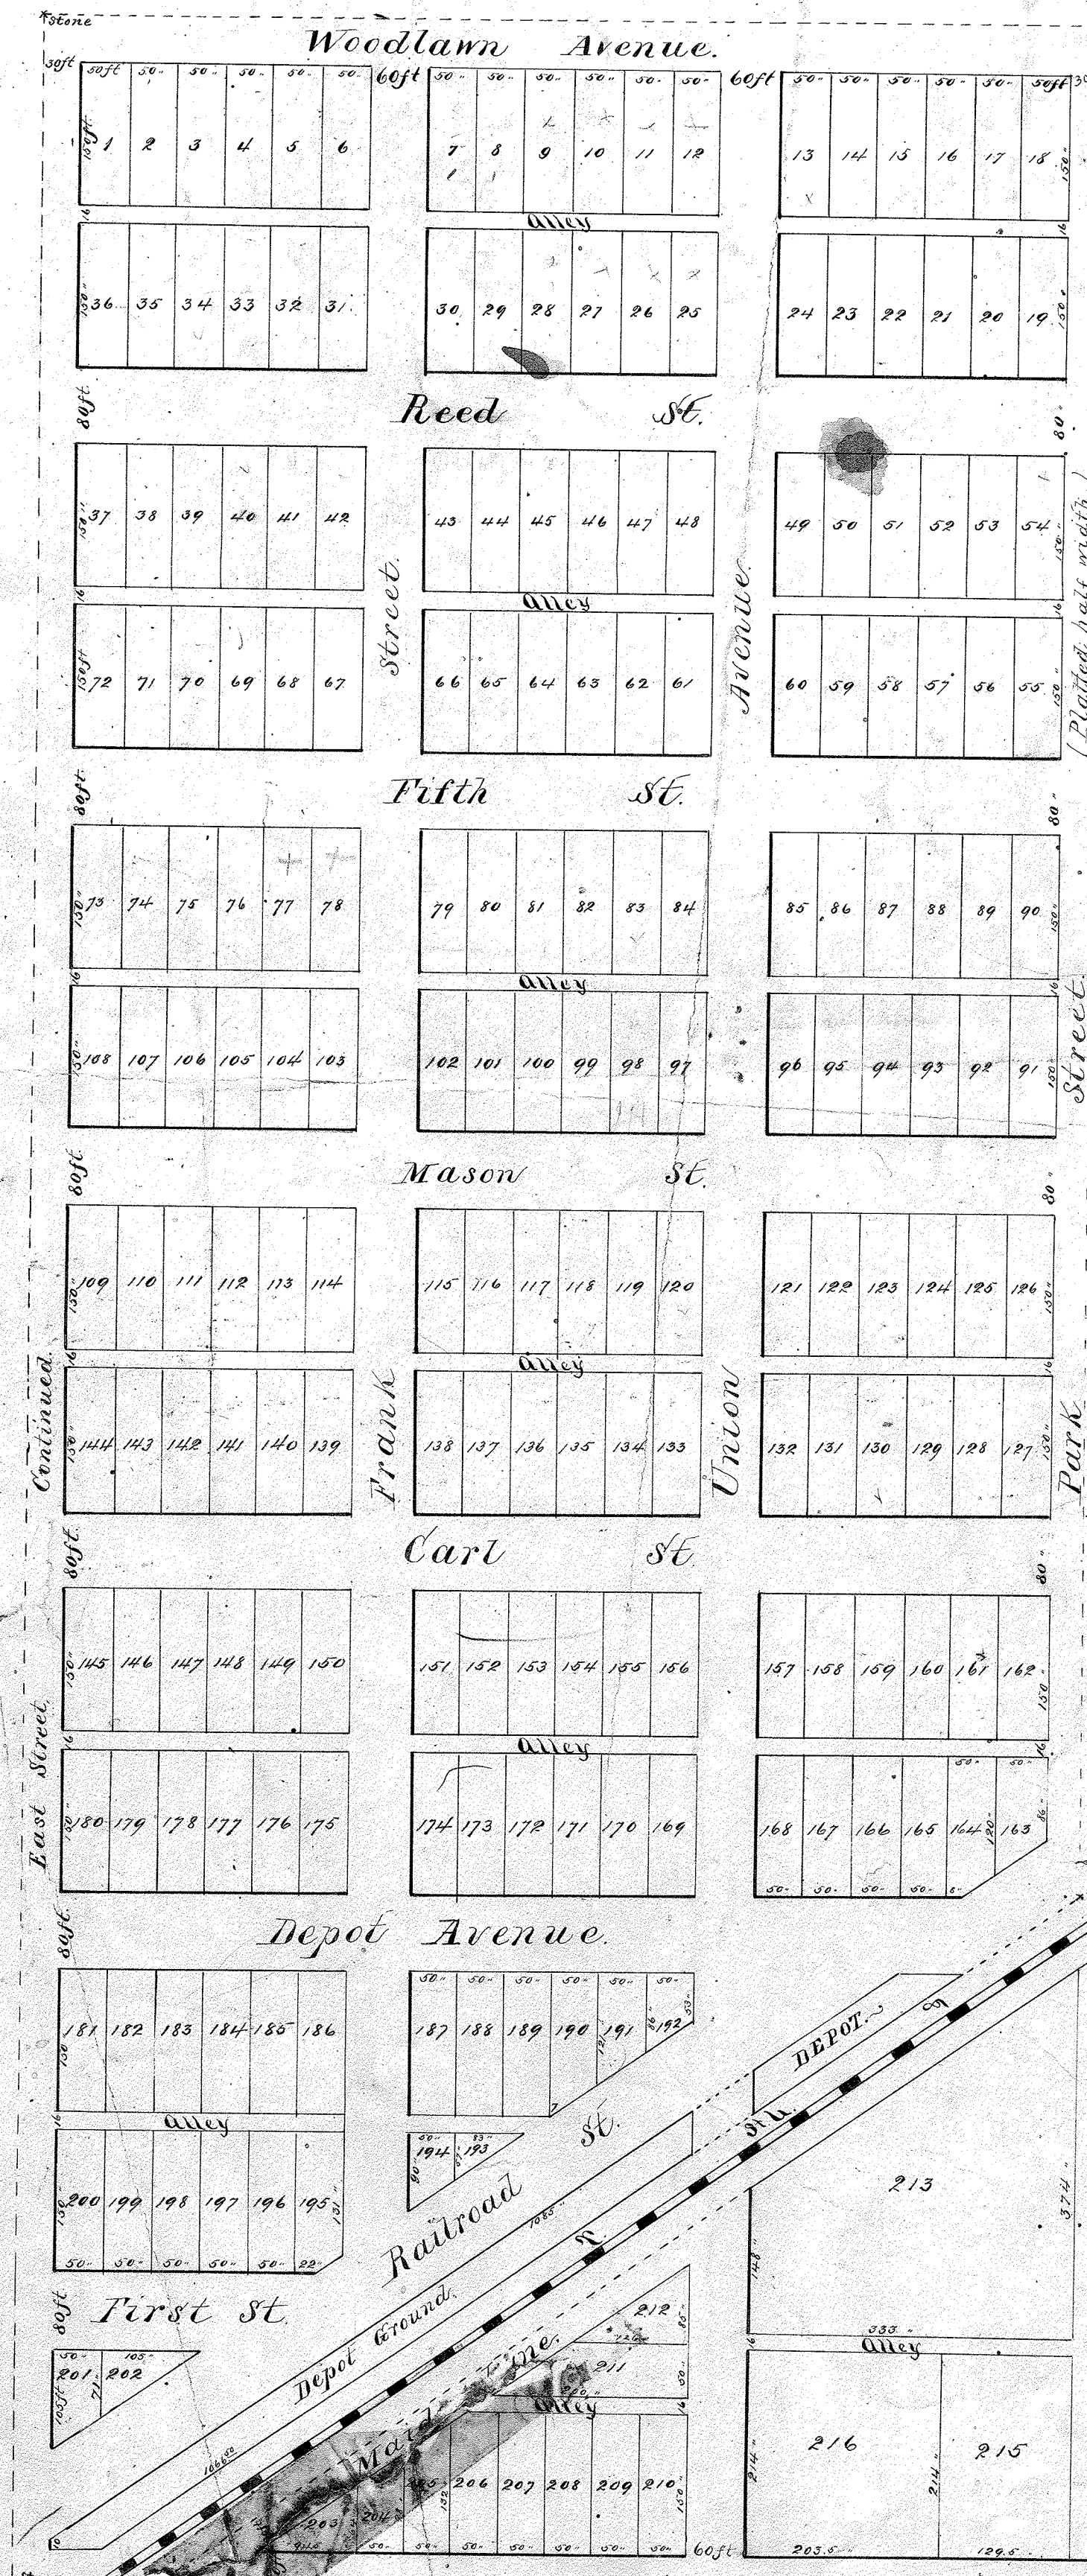

Description.
This addition to the Village of McClure is situated in the West part of the S.W. 1/4 of Sec. 22 T. 5 N. R. 8 E. Henry Co. Ohio, and is described as follows: Commencing at the S.W. corner of the said section 22, thence N. a distance of 2660 feet to the West quarter post of said section, thence East on 1/2 sec. line a distance of 1080 feet, thence South to the South line of the T. 5 N. R. 8 E. a distance of 2040 feet, thence North 56 degrees East, a distance of 225 feet, thence South to the South line of said section a distance of 755 feet, thence West on South line of said section a distance of 1227 feet to point of starting containing in all sixty eight acres.

The lots in this addition are 50 x 150 feet and are numbered continuously from 1 to 216, commencing at North West corner. The streets running North and South are 60 feet wide. The streets East and West are 80 feet wide. All alleys are 16 feet wide. The lot numbers are in red ink. The dimensions are all given in feet which are in black ink all of which are shown on this plat.
State of Ohio, ss.
Henry County

The deponent being duly sworn according to law deposes and says that the foregoing description and plat of the McClure M^{FG} and Machine Works Co's Addition to the village of McClure Ohio surveyed and plotted by me is a correct representation of the same.

Geo. Philpott Jr. Eng.

We hereby as owners accept this plat as a true and accurate survey of the McClure Manufacturing and Machine Works Company's addition to the village of McClure Ohio.

John H. MacKlin
J. D. Rowland
Emanuel Light
Daniel S. Shepard
John J. Connelman

Sworn to and subscribed in my presence this thirty first day of January A.D. 1891.

John Lane
Justice of the Peace

Transferred Feb 2nd 1891

Geo Russell Auditor

Received for Record Feb 3rd 1891 and Recorded Feb 3rd 1891.

James W. Daniel
Recorder Henry Co Ohio