


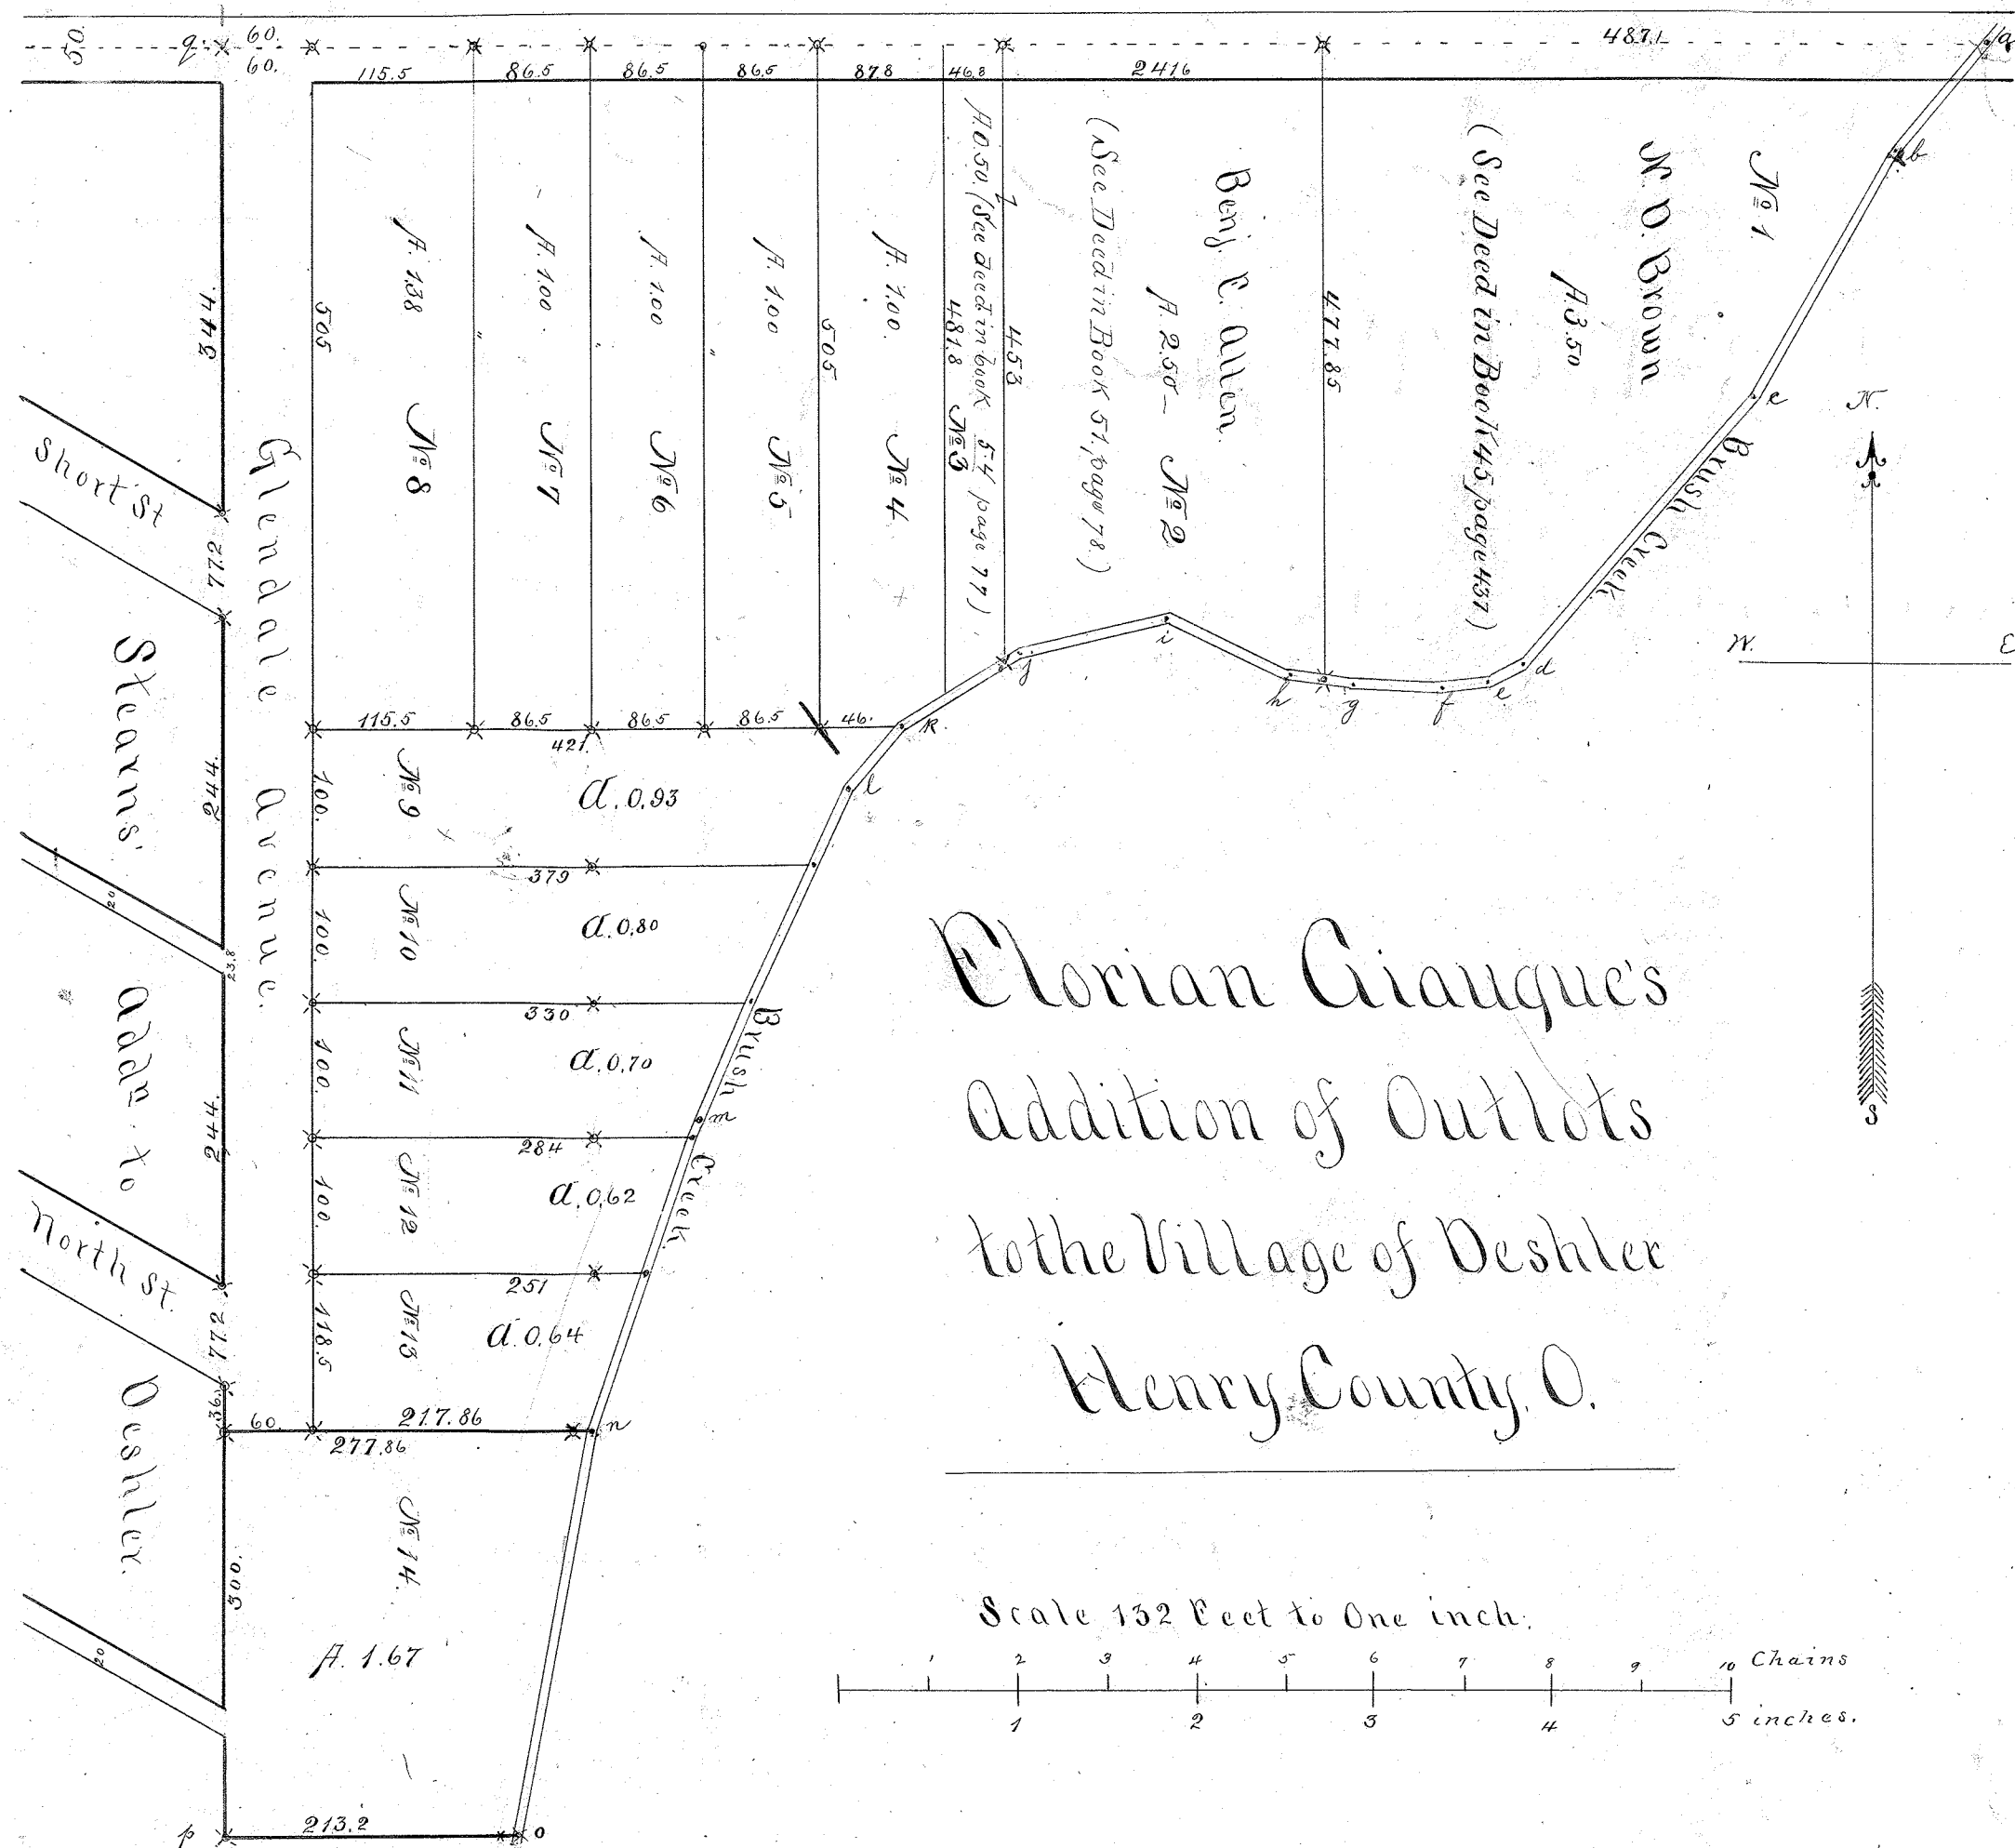

Field Notes to Florian Ciaague's Addition of Outlots to the Village of Deshler, Henry County, Ohio

This plat is situated in the Northwest corner of the North West quarter of the North East quarter of section No 24 Towns North, Range 8 East, Henry County Ohio, immediately east of S. P. Stearns' Addition to Deshler, Ohio, and west of Brush Creek and is more particularly described and bounded as follows: Commencing at the North quarter post of said section No 24 (being a stone recorded in Vol. I page 222 of surveys of Henry Co. and marked VII) at a point marked 'g' on the annexed plat, thence running East along the north line of section 24 to the center of Brush Creek 19.62 chains to point marked 'a' thence following the center of said Brush Creek as now opened from a to b S 42° N. 1.60 ch., from b to c S 28° N. 3.20 ch., c to d S 40° N. 4.00 ch., d to e S 66° 30' N. 0.40 chains; e to f S 83° N. 0.50 ch., f to g N 88° N. 1.00 ch., g to h N 81° N. 0.80 ch., h to i N 65° N. 1.50 ch., i to j S 80° N. 1.66 ch., j to k S 69° N. 1.50 ch., k to l S 39° N. 1.00 ch., l to m S 24° N. 4.00 ch., m to n S 16° 30' N. 5.00 ch., n to o S 9° N. 3.33 ch., thence West 3.22 to p. (being a stone marked X in Record of survey Vol. I page 222.) thence north, along the half section line 20.05 1/2 chains to the place of beginning ('g' of annexed plat.) The whole area of land herein described is 18.94 acres, including numbered Outlots, Avenue, Streets, alleys and one half of Brush Creek. The west line of this plat being the East line of S. P. Stearns' Addition to Deshler, O. The intersections of streets and alleys of said addition have been marked on the plat of this addition. The widths and depths of the respective Outlots, and widths of Avenue, streets, or alleys have been marked in said plat in feet.; the amount of land contained in each Outlot has been marked on plat in black ink; - numbers of Outlots appear in red ink on said plat. All the different corners of Outlots have been substantially marked either by stone or sewer-tile filled up with cement mortar - except corners in creek which have not been marked, but suitable monuments have been placed along bank of creek marking lines between Outlots. A mark on plat thus x indicates a stone or sewer tile placed for corner or line.

Lines of Outlots are at right angle to streets resp. parallel with the same Outlots Nos 1, 2 & 3 have been surveyed according to deeds of same, while Outlots Nos 4 to 14 inclusive and Glendale Avenue were surveyed in accordance with the wishes and directions of the proprietor Mr Florian Ciaague. The magnetic variation is 20° East.

Herry Kolbe
Deputy County Surveyor.

Received for Record August 16th 1894. Recorded August 23rd 1894.

J. A. Hanna
Recorder of Henry Co Ohio