


Plat of SPRING WELLS addition TO THE TOWN OF NAPOLEON OHIO

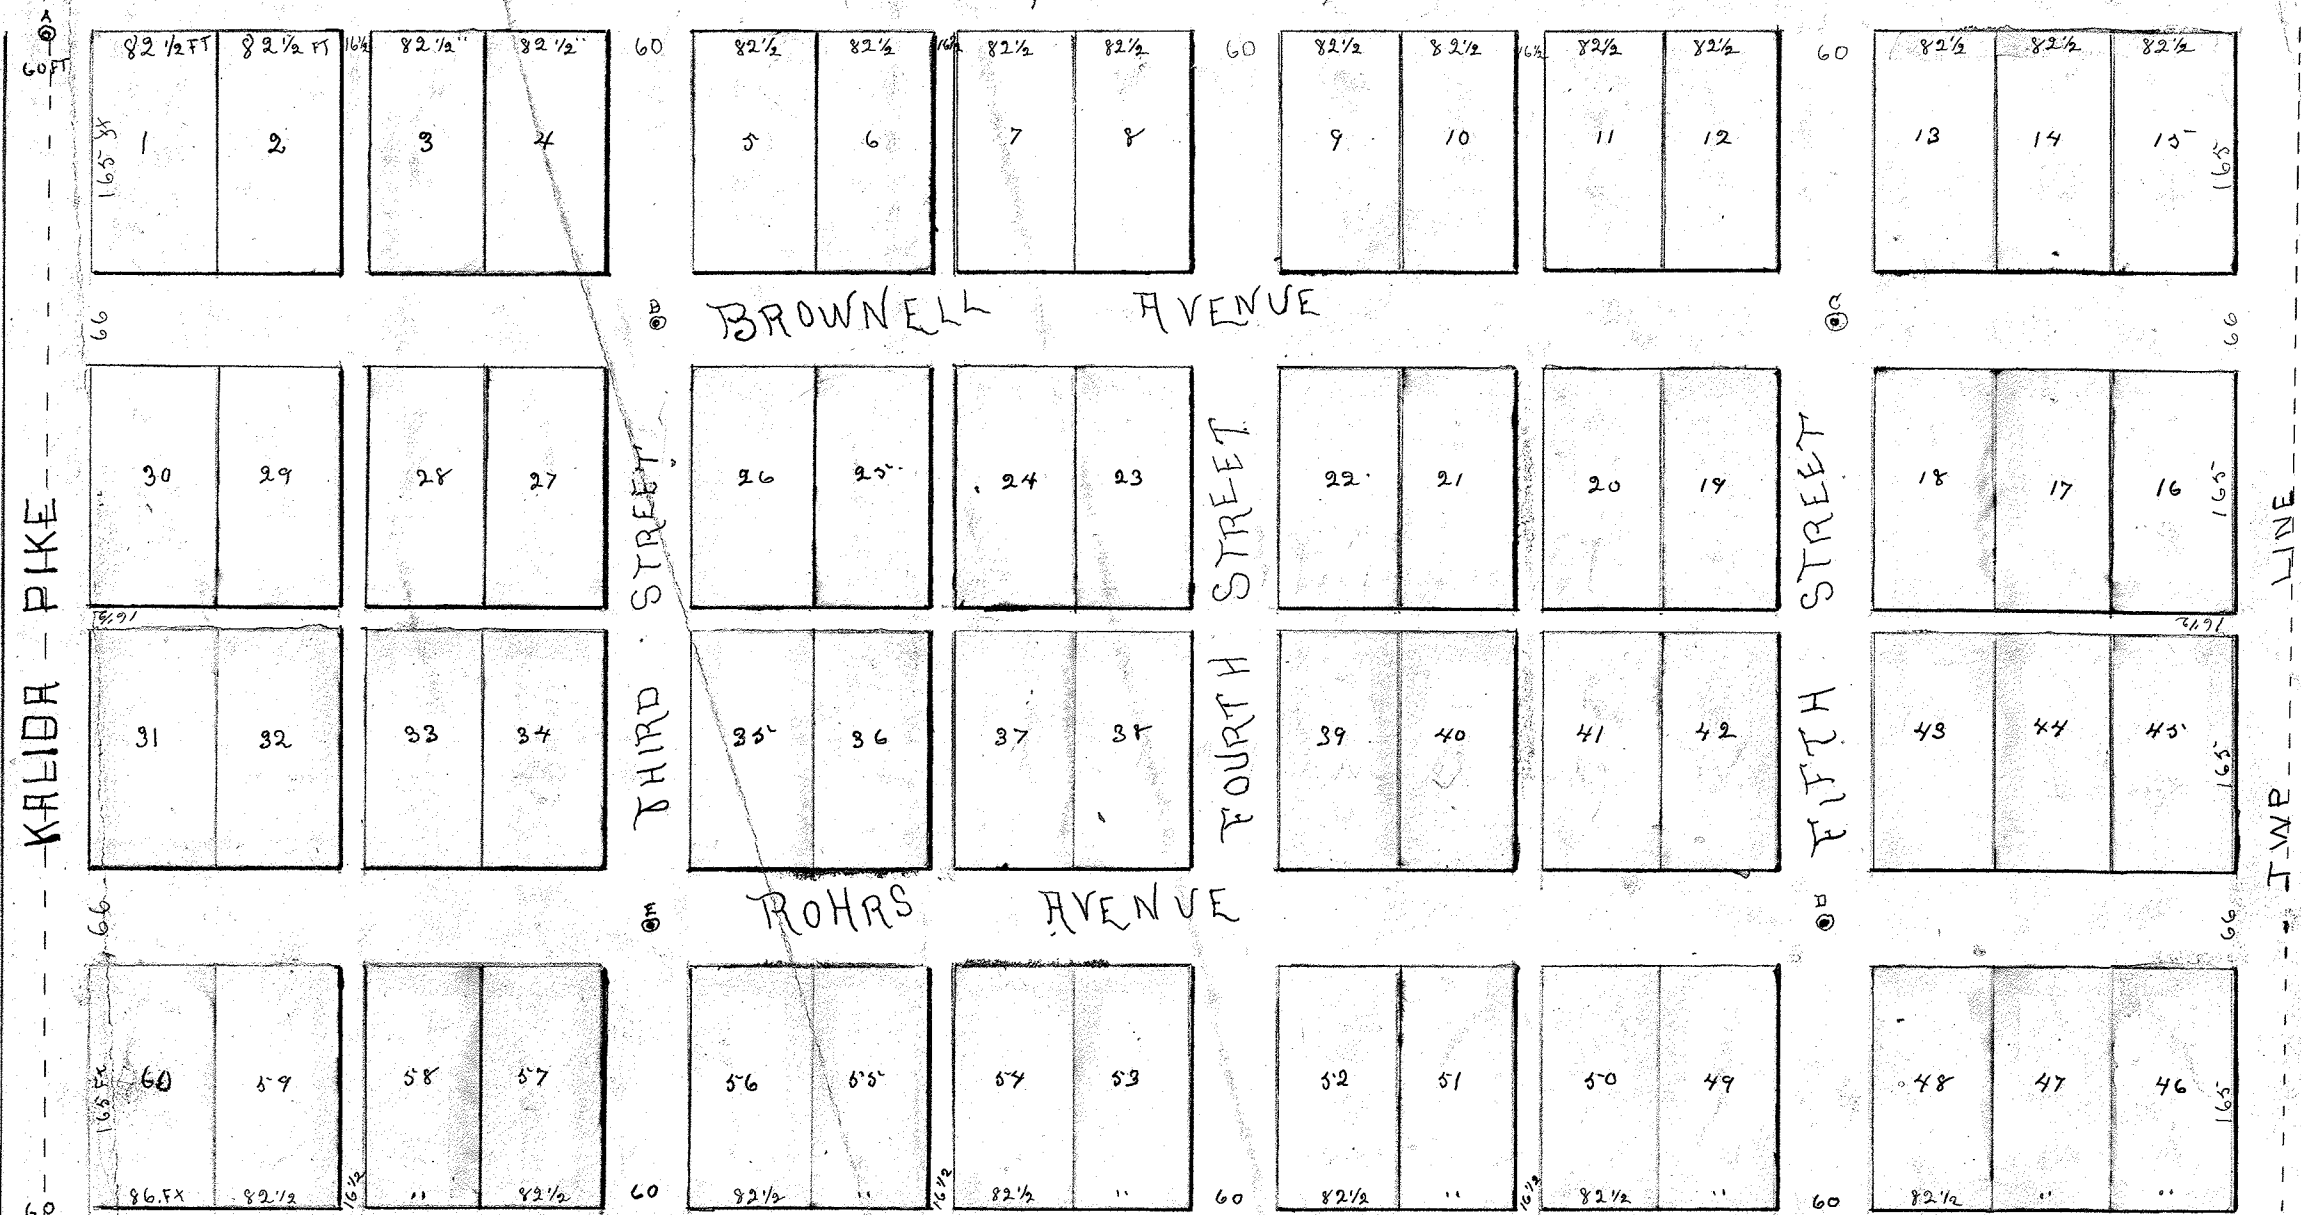

Field Notes

Field Notes of Spring Wells Addition to the Town of Napoleon Ohio, Being a part of the East part of the South part of the North half of the North East quarter of Section Twenty four <24> Town five <5> North Range six <6> East Henry County, Ohio. Beginning 30 feet East of a stone in the center of Kalida Pike, thence East on the South side of an alley in E T Barnes addition to Napoleon Ohio, 146 7/8 feet, thence South at right angles 147 1/2 feet, thence West at right angles to said East line 147 1/2 feet to East side of Kalida Pike, thence West along East side of said Kalida Pike 808 1/2 feet to place of beginning containing 2.726 acres and subdivided as shown on plat. The black figures represent the dimensions of lots and width of streets and alleys in feet. Monument stones were planted at A.B.C.D.E. & F. Scale 8 rods to one inch. Var. 0° 15' E.

C. N. Schwab, C.E. Feb. 27th 1896

The State of Ohio }
Henry County } I, David McKison, do hereby certify that the foregoing survey and Plat were made at my request and in accordance with my instructions as an addition to the Town of Napoleon, Ohio, and I adopt the same and request it may be recorded as such.

David McKison.

Sworn to before me & subscribed in my presence this 14th day of March, A.D. 1896.

Seal

John V. Giff,
Probate Judge.

<No 120> Received for Record at 11 1/2 o'clock A.M. May 19-1896
Recorded June 15-1896

Geo W. Fish
Recorder