


Ada Geller's sub-division of Part of lot No 2. of John G. Norris Outlots to the Village of Napoleon Ohio.

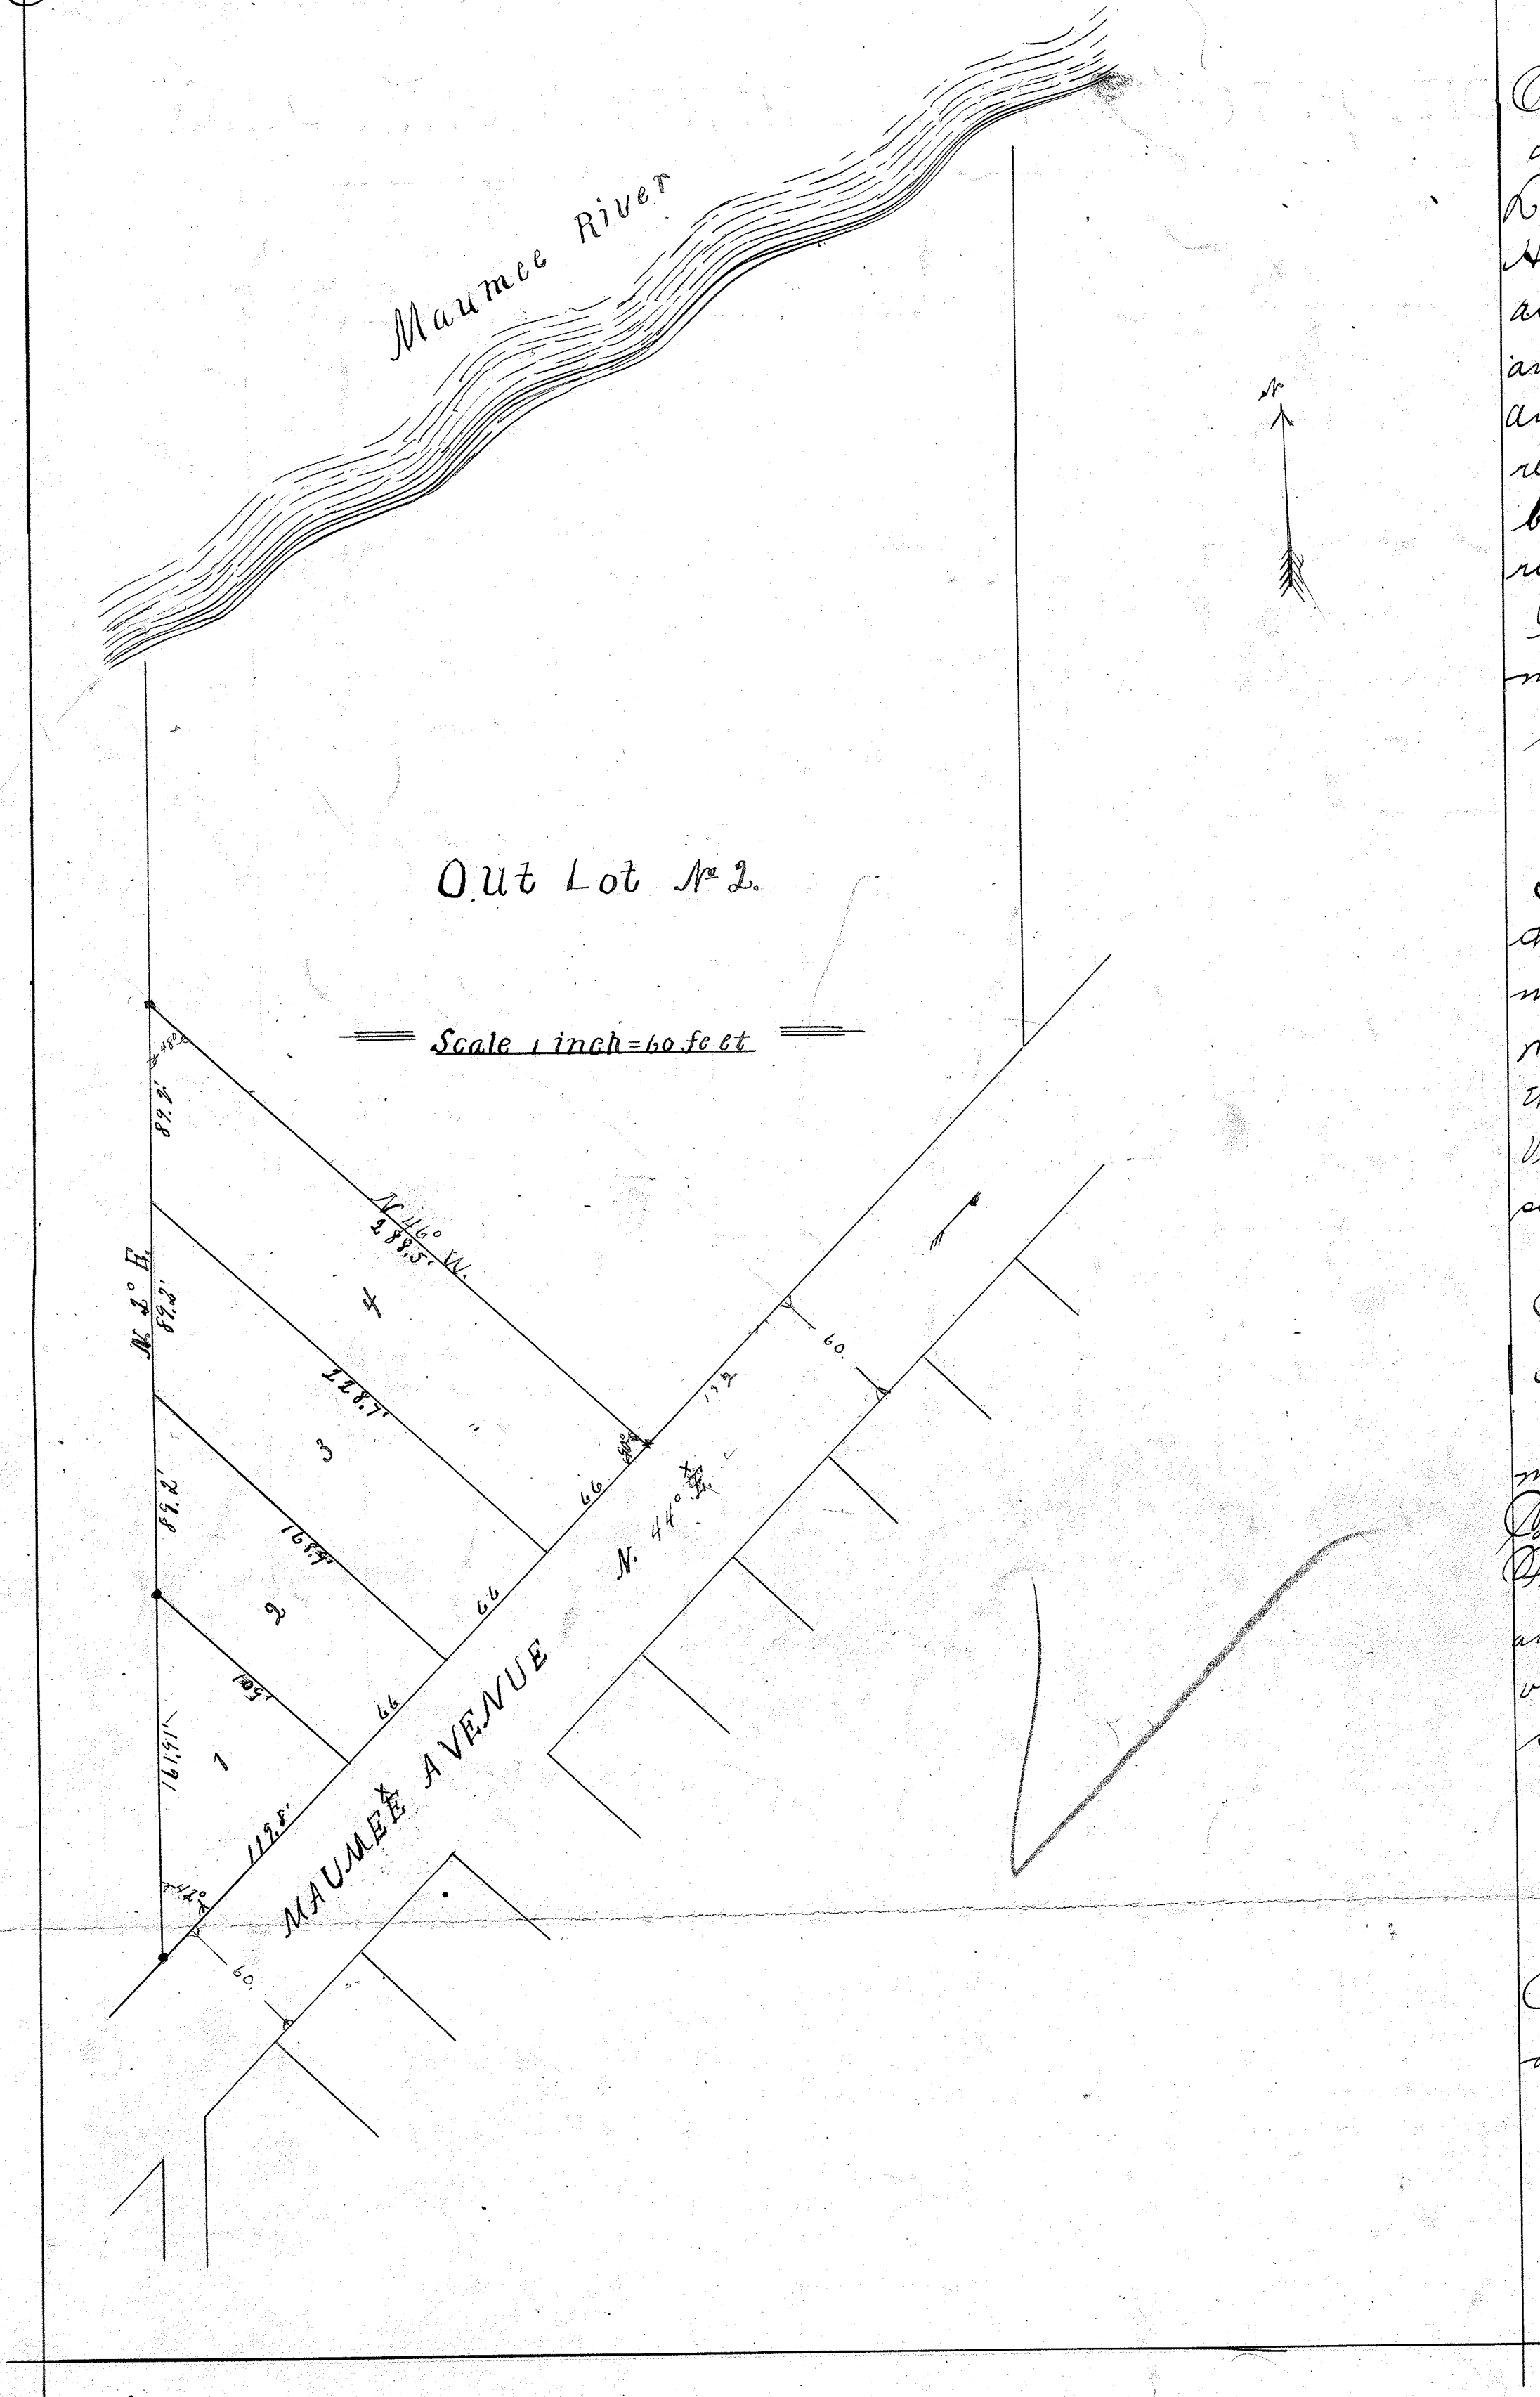

Field Notes:- This sub-division covers the south west Part, of Outlot, No. 2, of J. G. Norris Outlots, to the Village of Napoleon, Henry County, Ohio, and is sub-divided as represented on the Plat. The length and width of lots is given in feet, and tenths of feet as shown on plat in red ink. The lot numbers are in black ink. The lots are laid off, at right angles, to Maumee Avenue. Stones were planted as shown on plat, marked thus +. Surveyed November 22nd 1901. O. W. Schwab, Surveyor.

I, Ada Geller, do hereby certify that the foregoing survey, and Plat, were made at my request, and in accordance with my instructions, and I adopt, the same, as my additions to the Village of Napoleon, Ohio, and desire the same to be recorded as such. Ada Geller.

The State of Ohio }
Henry County } ss.
Personally appeared before me a Justice of Peace in and for said County of Henry, and State of Ohio, Ada Geller, the signer of the above certificate and acknowledged the same to be her voluntary act for the purposes therein set forth.
J. H. Pontius,
Justice of the Peace in
and for Henry County,
Ohio.

Received for Record Dec 20 1901.
at 8⁴⁰ A. M.
Recorded Jan 11 1902.
J. G. Hays,
Recorder.