


HILL & SIDLINGER

Hiller & Sidlinger's 1st Addition to Napoleon

Springwell Addition.

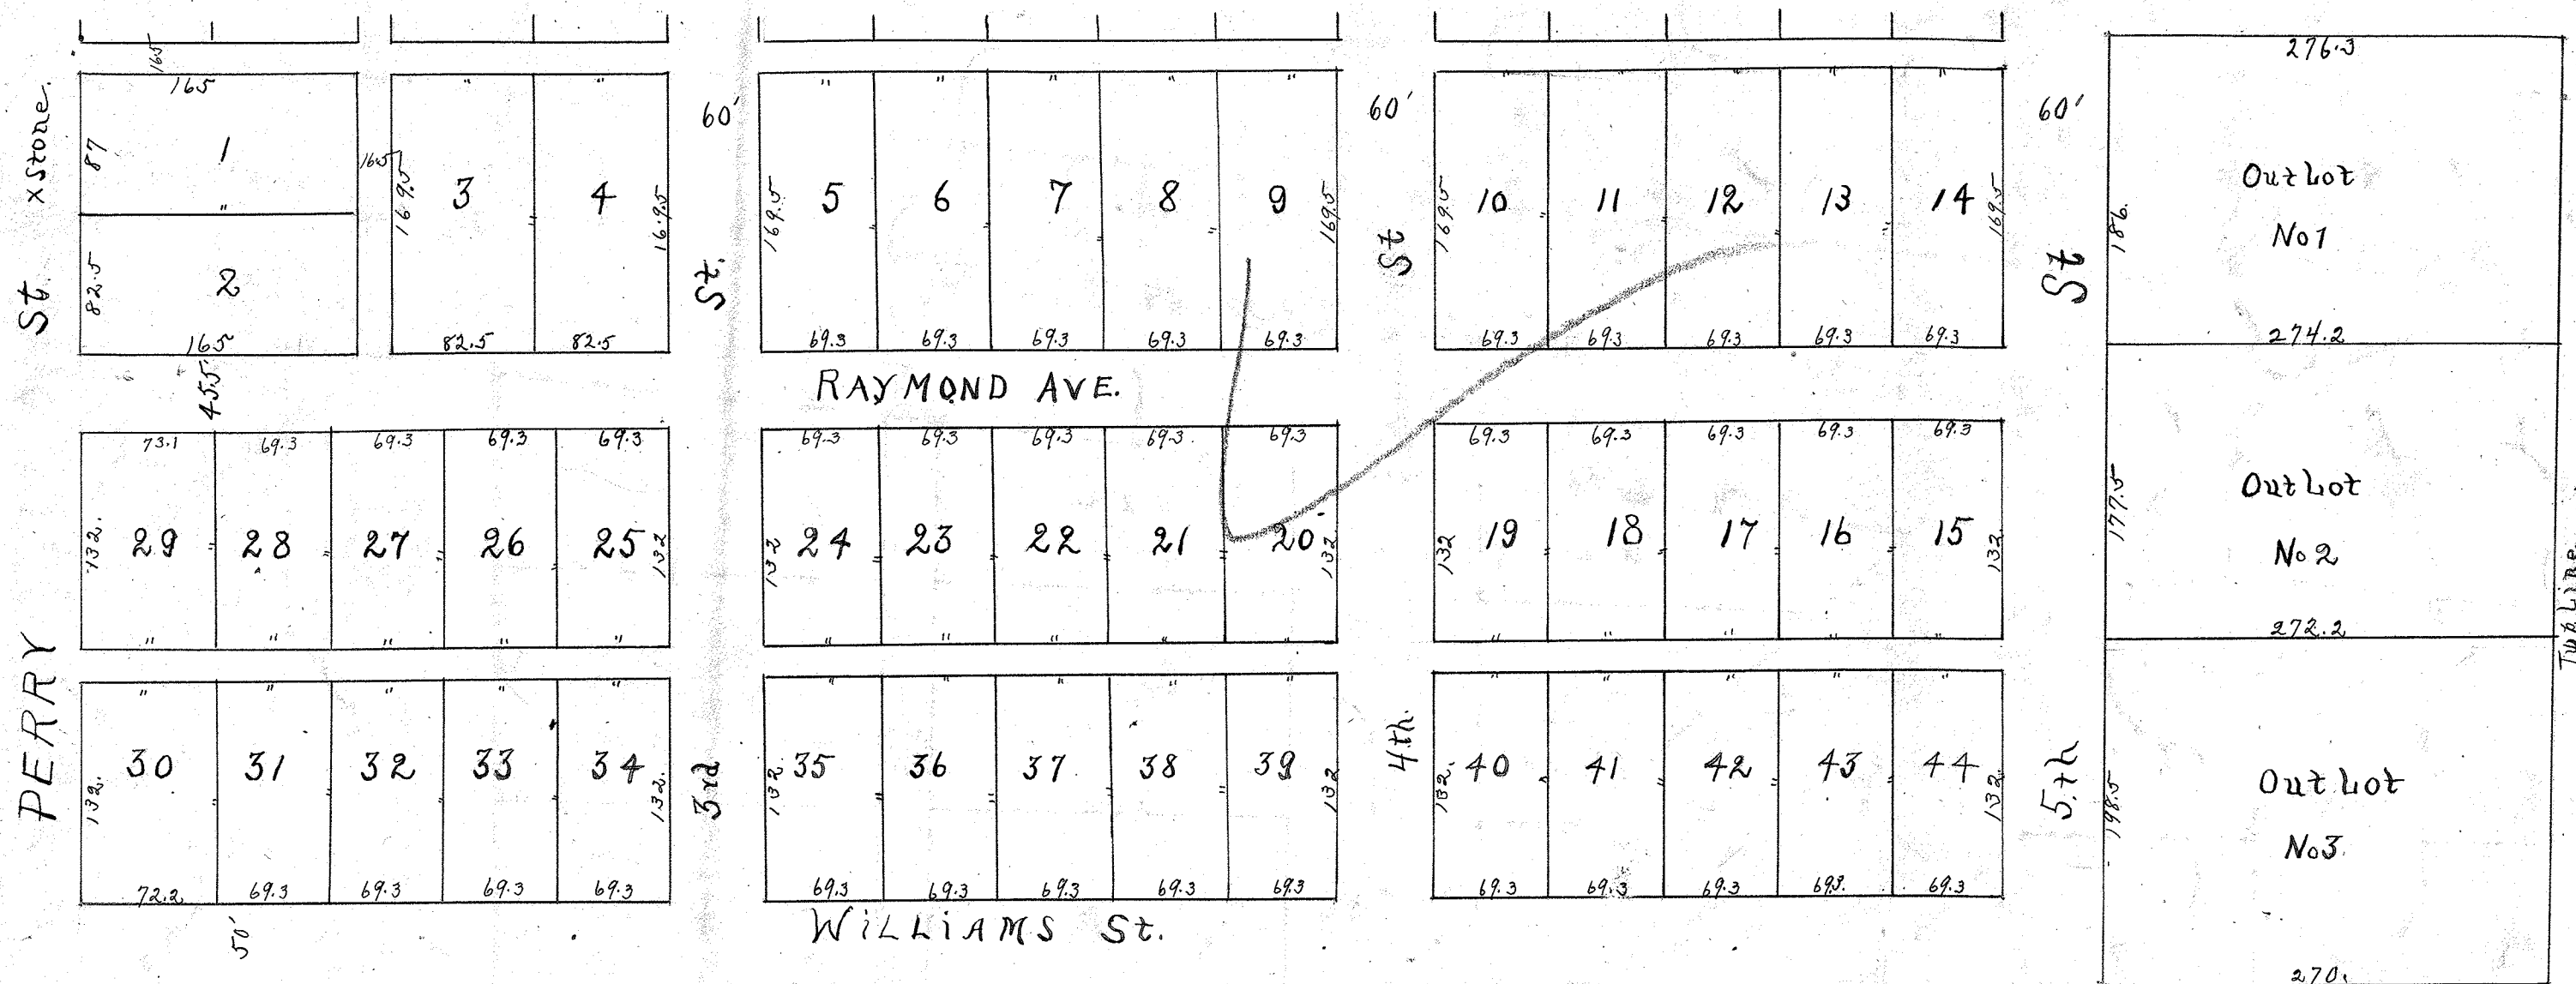

Field Notes.

Field Notes to Hiller & Sidlinger's 1st Addition to Napoleon, Ohio, situated in Section 24, Napoleon Township, Henry County, Ohio, being the South part of the North East 1/4 of the North East 1/4 & the North part of the South East 1/4 of the North East 1/4 & the South East corner of the North West 1/4 of the North East 1/4 & the North East corner of the South West 1/4 of the North East 1/4, all of said tract of land lying South of Springwell Addition, containing 19.67 acres of land, including Streets & Alleys.

The names & widths of the streets are marked on the Plat; also the width of the alleys. The lots are numbered with black ink and their dimensions are marked in feet with red ink. The distances from 5th street to the Township Line are approximated.

Surveyed April the 14-15 & 16 A.D. 1902.

W. C. Hudson, Surveyor.

We, R. B. Hiller and W. M. Sidlinger, do hereby certify the annexed Plat & Field Notes thereof was made at their request and in accordance with their instructions & that we do adopt the same as our First Addition to the Town of Napoleon, Henry County, Ohio, and we also dedicate the streets and alleys to the Public use and desire the same to be recorded as such.

Witnesses { W. M. Money
 { W. C. Hudson

R. B. Hiller
W. M. Sidlinger

The State of Ohio
Henry County, W.:

Personally appeared before me a Notary Public in & for said county, R. B. Hiller & W. M. Sidlinger and acknowledged the signing & sealing thereof, the same to be their free act & deed.

In testimony thereof, I have hereunto set my hand and seal this 31st day of May A.D. 1902.

R. W. Cahill, Notary Public.

A Resolution.

Resolution to accept Plat of Hiller & Sidlinger's Addition to the Village of Napoleon, O. Be it Resolved by the Council of the Incorporated Village of Napoleon, Ohio, that the Plat of Hiller & Sidlinger's Addition to the said Village of Napoleon, Ohio, submitted for acceptance by Hiller & Sidlinger, the owners of real estate in said proposed addition be accepted by the Council & the same is ordered recorded and Platted as an addition to said Village known as Hiller & Sidlinger's First Addition to the Village of Napoleon.

Received for Record June 24 "1902 at 2 o'clock P.M. & Recorded August 31 "1902.

J. F. Hays, Recorder.