


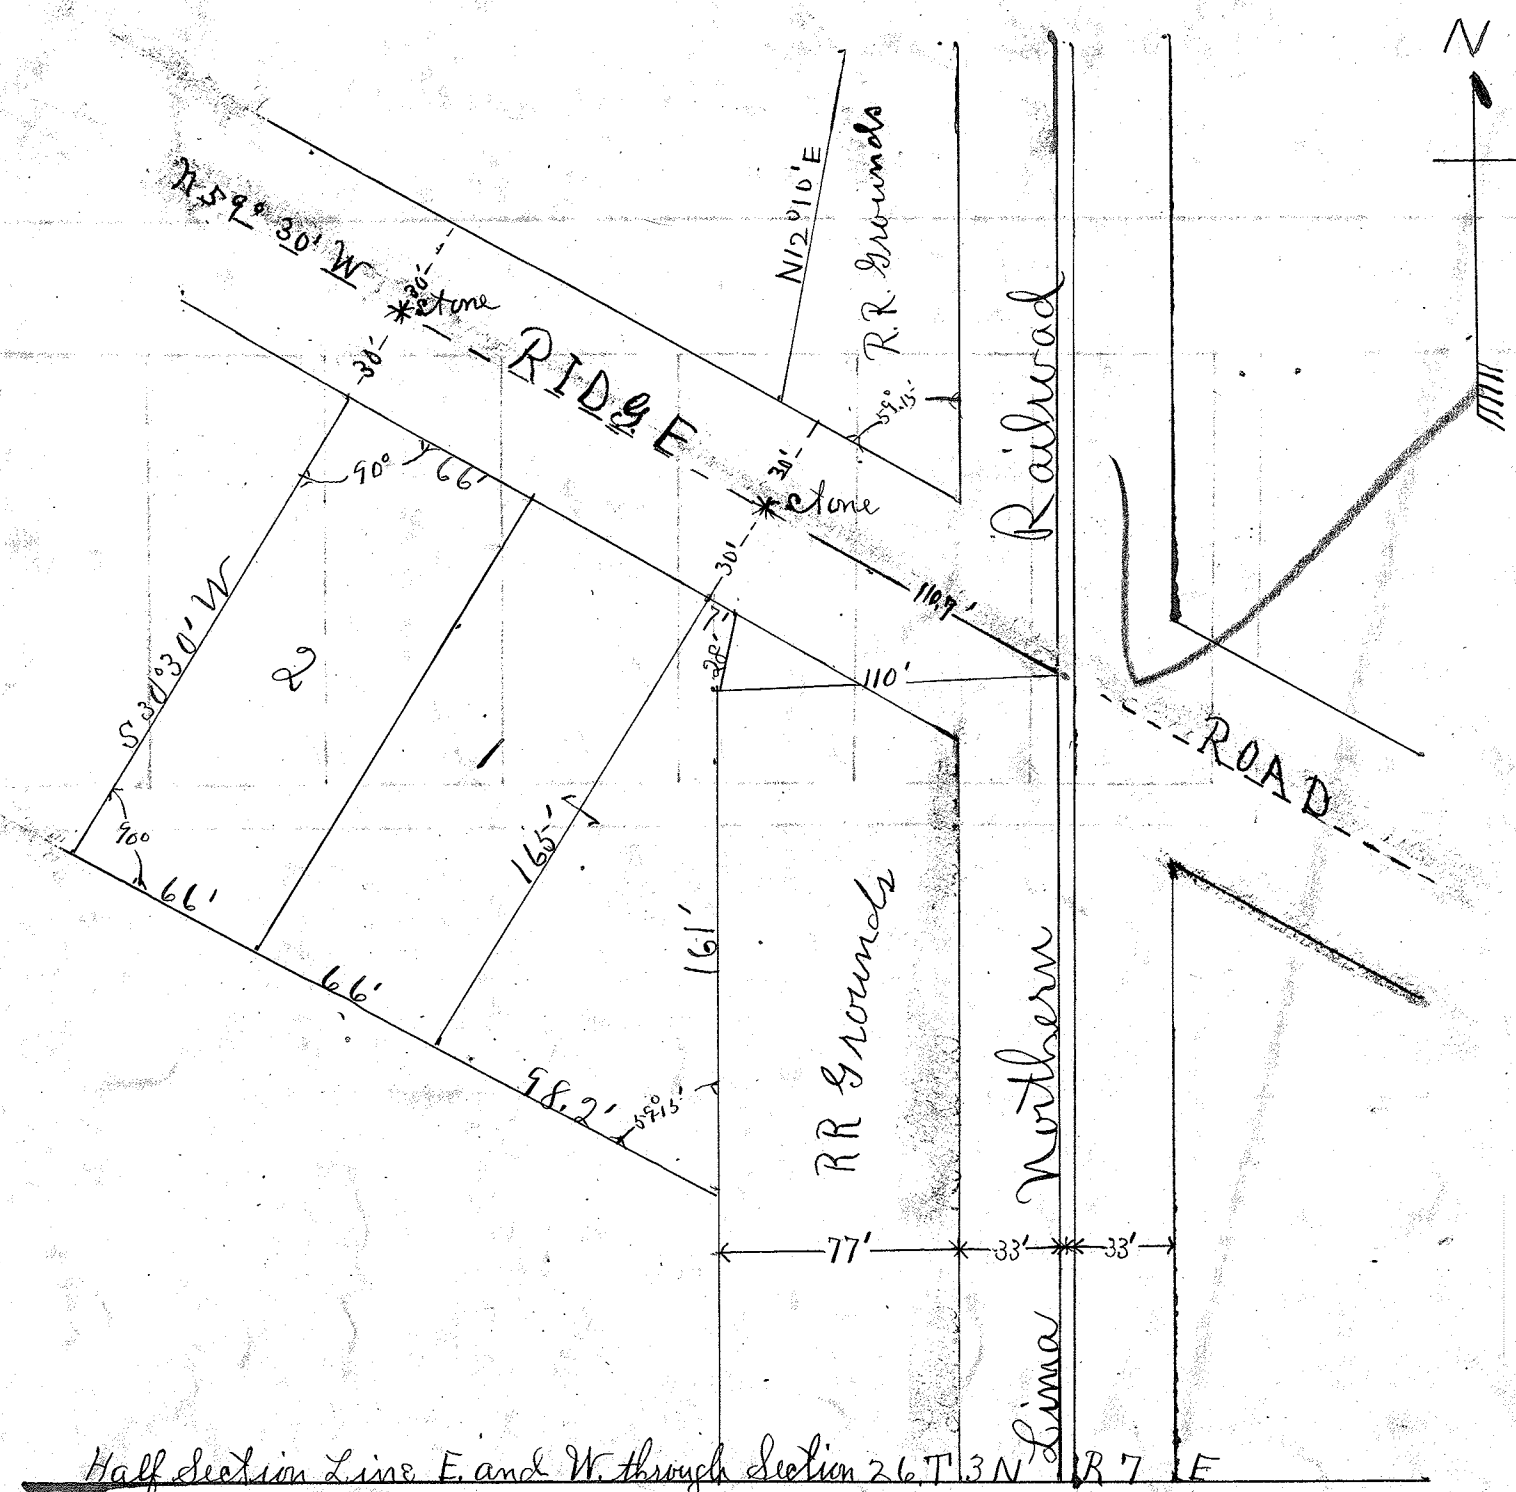

Field Notes

To the plat and survey of Sallup, Henry County Ohio.

The Plat is situated in the South east corner of the West $\frac{1}{2}$ of the N. $\frac{1}{4}$ of Section 26 Town 3 North Range 7 East Henry County Ohio and is described and bounded as follows:

commencing at a point S $30^{\circ}30'$ W 30 feet from a stone in the center of the Ridge road east stone being 110.7 feet N $59^{\circ}30'$ W of a point where the center of the Ridge road crosses the center of the Lima Northern Railroad tracks, thence N $59^{\circ}31'$ W 132 ft, thence S $30^{\circ}30'$ W 165 feet thence S $59^{\circ}30'$ E 230.2 feet to the railroad grounds, thence North along the west side of the railroad grounds 161 feet thence N $12^{\circ}10'$ E 28 feet, thence N $59^{\circ}31'$ W 7 feet to the place of beginning. The whole area embraced in said plat is $\frac{9}{10}$ acre which is subdivided as shown by plat.

Surveyed and platted for the proprietors George and John Robinson at their request and in accordance with their directions this 5th day of October 1896.

L. N. Schwab

October 5th 1896, We acknowledged the execution of the foregoing plat to be our voluntary act and deed.

Signed and Acknowledged

Before us.

L. C. Lovell.

J. W. S.

George L. Robinson
Ella Robinson
John Robinson

The State of Ohio }
Hancock County } ss.

On this 5th day of October 1896 before me, personally came George L. Robinson, Ella Robinson his wife John F. Robinson who acknowledged the execution of the foregoing plat to be their voluntary act and deed.

In Testimony whereof I have hereunto subscribed my name and affixed my notarial seal the day and year above written

(Seal)

R. A. Roether
Notary Public
Hancock County

Received for record July 5, 1905, at 9 o'clock A.M.

Recorded July 6, 1905, J. B. Belknap, Recorder