


PLAT. of WM. BOWLERS.

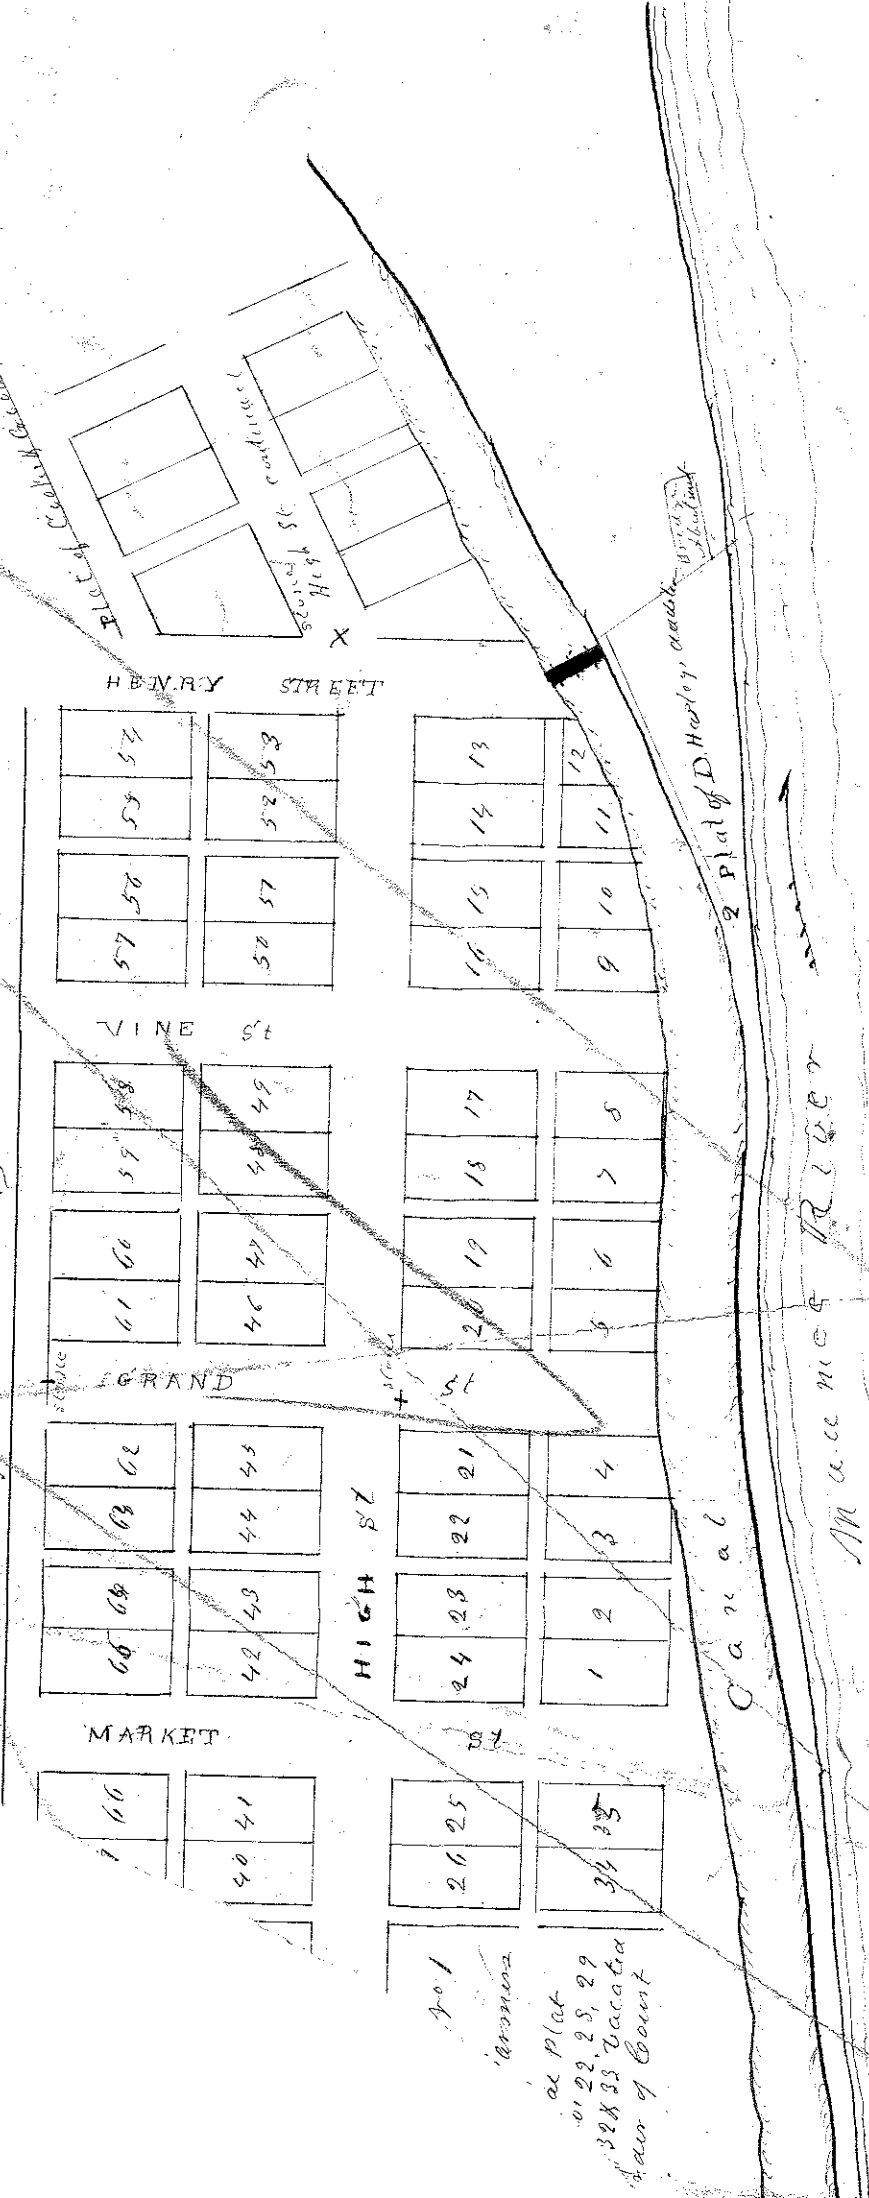

Plan of the accompanying Plat of the Original Village Plat of Florida together with Books & Documents
and a Map of additional plat in the North West portion of Section Eight in Township Four North & Range
Six East in the County of Henry and State of Ohio. First referring to my assistance Isaac Haysman &
John Haysman claim began claiming that the lots are four rods wide and eight rods long as represented
on the plat submitted by them. The streets are eighty two feet wide, the alley an sixteen foot wide.
The lines of an North mine agrees West and South eighty one agrees West. Part of the lots laying near
to the canal are fractional having been cut through in making the Canal since originally laid out.
A there is plainly in the center of Canal Street on the south line of High Street. Also a stone is placed
in the center of Canal Street on the North of the Lot of the Plat. The streets on the South of the Plat is
fifty one feet wide but has no name. Place of Books and Documents addition. The street was corner
of Lot No Eight is twenty eight feet North and mine agrees West from a stone placed on a line
at a right angles with the North line of High Street on the East line of Henry Street eighty two feet from the
South East corner of Lot No Fifty three in the Original Plat. The South East of Lot Eight is seven wide fifteen
feet and four inches, the west line parallel and laying on the East line of Henry Street. Lot No One and
Seven are four rods wide and eight long, Lots one two three four and five are eight rods long are
fractional laying along the Canal at right angles with an seven and eight and are four rods on the
West with the exception of Lot No one which is fractional the North and about two rods wide all islands
to the Channel. The west line of Lot one lies in and parallel with the East line of Henry Street.
The line from North thirty six agrees West and North fifty four agrees East. May, 1862 continued
to thirty six feet wide. The alleys are sixteen feet wide. Place of Haysman addition, the North East
corner of Lot No 1 north fifty six agrees West eight rods and seven feet distant from a cross cut on
at a place on the South side and in the River bridge abutment. The North line bears south
fifty six degrees West, and is three chains and forty three links more or less extending to the East
line of the alley between Lots ten & Eleven in the Original Plat. The East line bears south fifty three
agrees East and is two chains and twenty eight links more or less extending to the River. The East
line and the West line of Lot No 2. West south seven degrees East and is forty six links more or less extending
to the River. The North line is any south fifty six agrees West and is one chain and seventy five links
more or less extending to the River. The South line of both lots extends along the River. Henry Street
continued is forty six feet wide. Henry cuts the ferrying Plat and a survey to be a true copy of the
original village Plat as I truly believe. Margie Bonden 2^d 18 James C. Haysman Surveyor

The State of Ohio Henry County S. D. I James C. Haysman do hereby certify that after having been
duly sworn to well and faithfully discharge the duties assigned me, took to my assistance, Isaac
Haysman and John Haysman chain carriers who after being duly sworn proceeded to survey
and report that part of the Village of Florida of which there is no record according to the Original Plan
of the plat. We certify that the accompanying Plat by me made is a correct copy of the Original Plat