


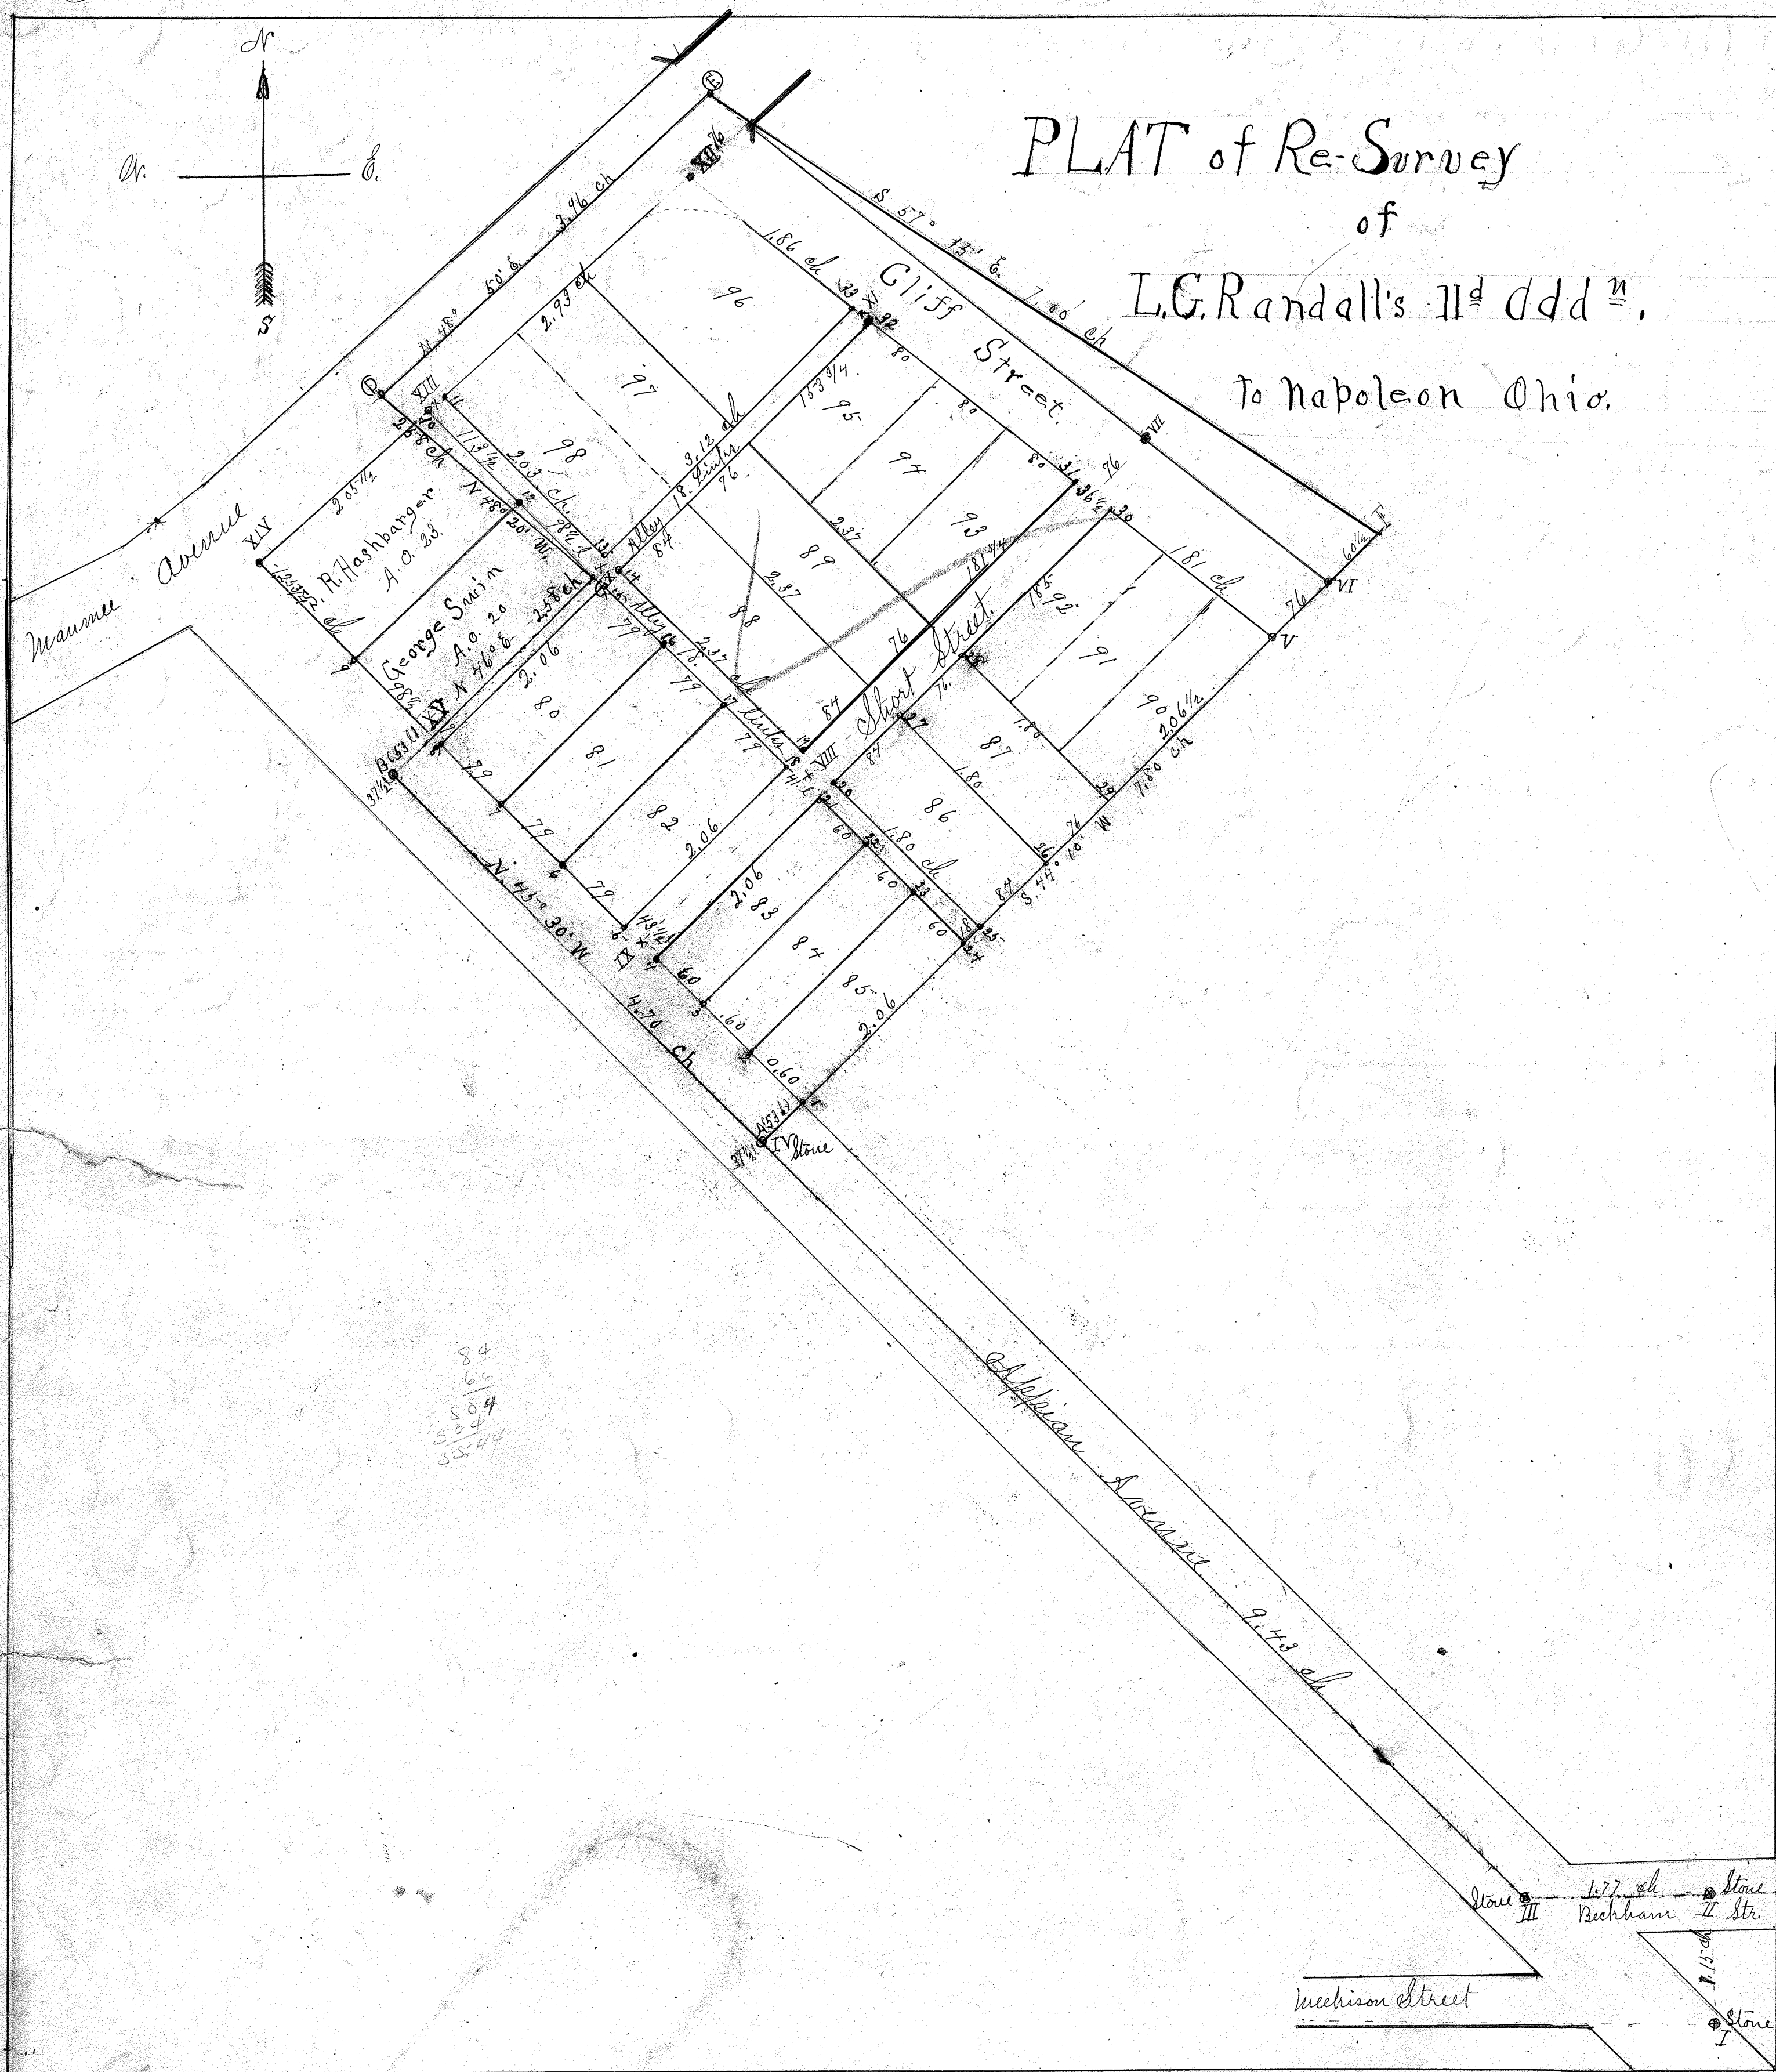

Now therefore, we the undersigned lot owners, hereby declare that the survey of Henry Kolbe and the monuments and lines as by him marked on or about the 27. day of October, 1908, shall hereafter be and remain the fixed and established lines of the respective lots and parcels of land owned by us, which said survey and marking of boundaries is as follows, to wit:-

Field Notes to Re-Survey of L. G. Randall's Second Addition to Napoleon, Ohio.

Corners A, B, C, D, E, and ^{W.}F. (on the Plat in red ink) are the corners described in the Deed from Isaac Warst and Amaliza Warst, his wife, to Leverett G. Randall and as represented on the Plat in red lines, letters and figures.

Stones have been planted at each of said points except "A" where there was a stone planted in the survey of either Randall's 1st or 2nd Addition and corner F, where no stone has been planted.