


PLAT

OF JOHN KNAPE'S Sub Division of Lots No. 11 & 12. John Knape 1st Addition to Napoleon Ohio.

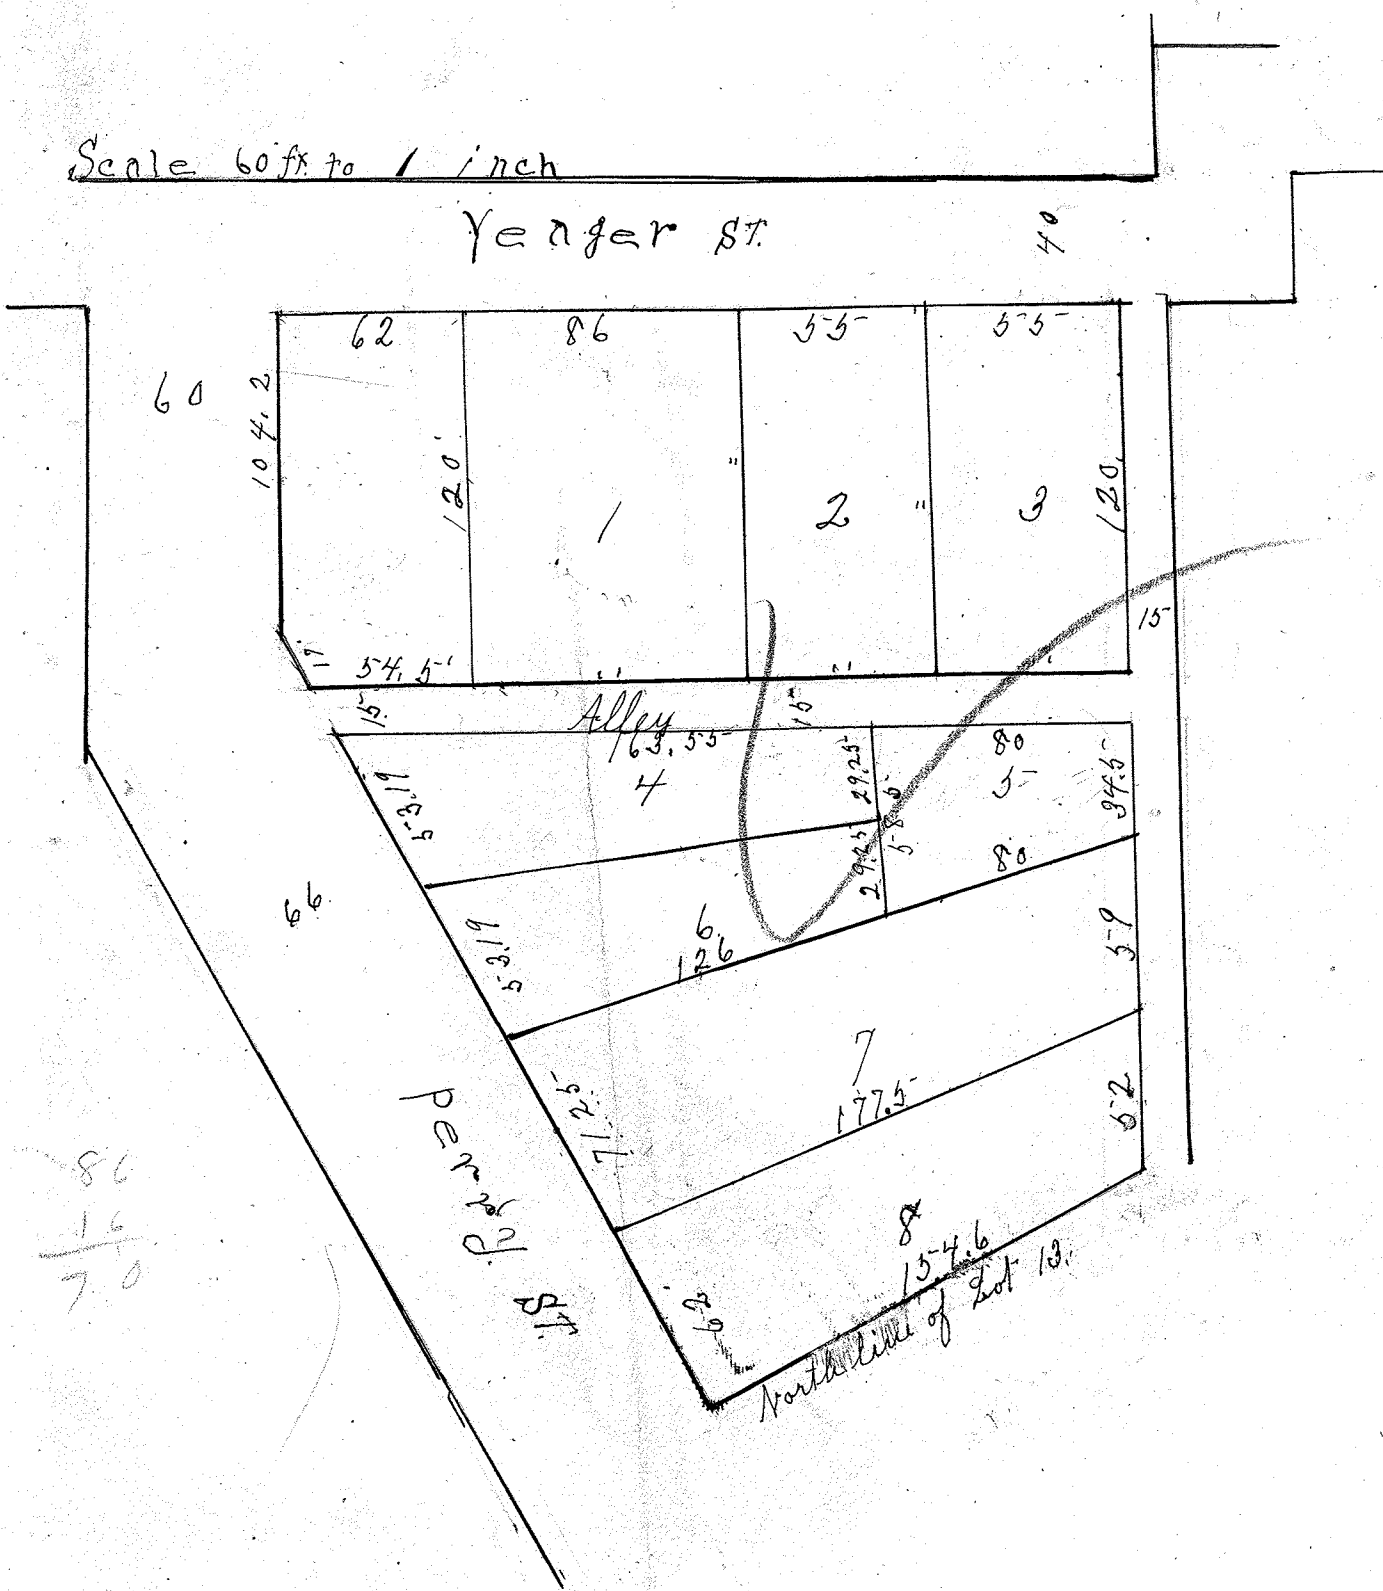

References.

The accompanying Plat represents a subdivision of Lots 11 & 12 of John Knape 1st Addition to the Village of Napoleon Ohio, except a tract of land in the North West corner of lot eleven 11 described as follows:
Commencing at the North West corner of Lot Eleven 11 Thence East 62 feet Thence South 120 feet Thence West 54 1/2 feet to the East line of Perry St. Thence along the East line of said Perry St. to the place of beginning.
All Lots are of size and number as indicated on Plat.

The Alley is 15 feet wide.

I hereby certify this to be a true and correct Plat as surveyed by me March 23rd A.D. 1911.

W. O. Hudson. Surveyor.

I John Knape do hereby certify that the annexed Plat was made at my request and in accordance with my instructions and I adopt the same as my sub-division of Lots Eleven (11) and twelve (12) of John Knape 1st addition to the Village of Napoleon, Ohio and also dedicate the alley to public use and desire the same to be recorded as such.

John Knape (seal)

The State of Ohio, Henry Co. ss.

Personally appeared before me a Notary Public in and for said County John Knape and acknowledged the signing and sealing of the same to be his free act and deed.

In testimony thereof I have hereunto set my hand and seal this the 1st day of April A.D. 1911.

O. E. Reynolds. (Seal)

Notary Public Henry County Ohio.

We the undersigned certify that the foregoing Plat was duly accepted by the Council of the Village of Napoleon, Ohio, at a regular meeting of said Council on the 17th day of April A.D. 1911.

J. N. Mullen. Mayor

G. E. Rafferty. Village Clerk.

Received for Record April 24th 1911. at 10 o'clock A.M.

Recorded May 29th 1911.

John S. Mohler

Recorder of Henry County