


PLAT

OF LEWIS MYERS'S 2nd ADDITION
to Ridgville, Henry County Ohio

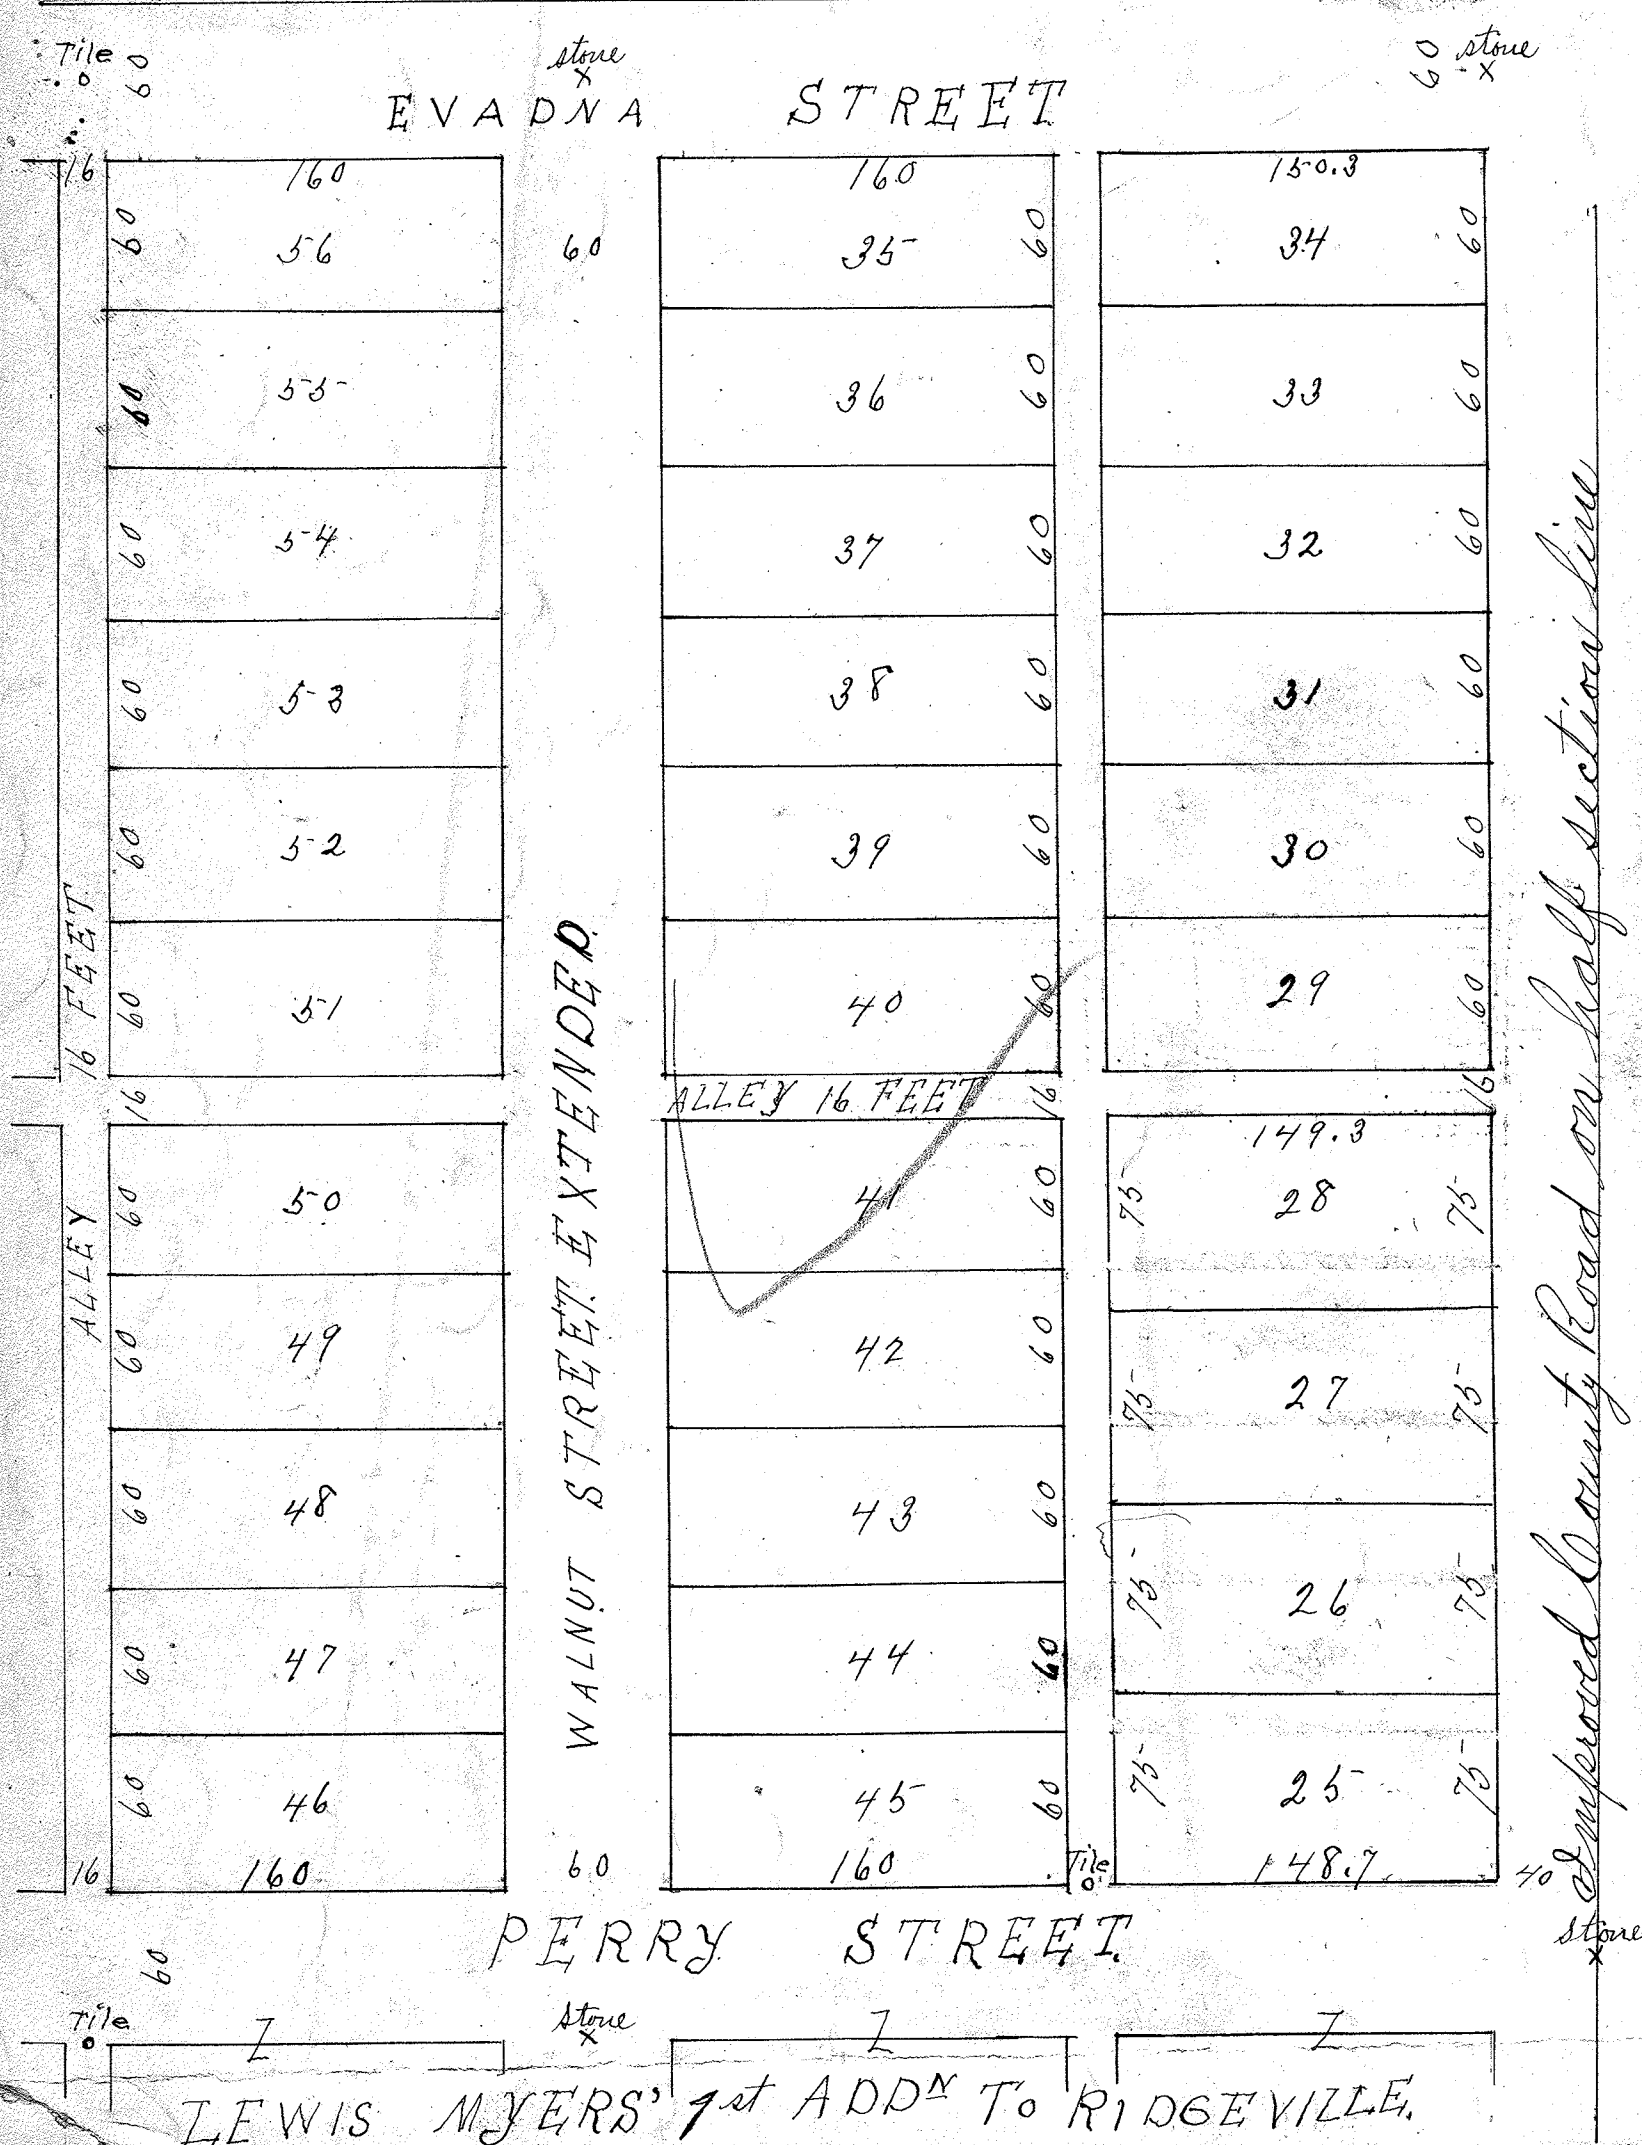

Field Notes.

Field Notes to Lewis Myers second Addition to Ridgville Henry County Ohio. situate in the North East corner of the N.E. 1/4 of the NW 1/4 of Section Number Thirty five (35) Town six (6) North, Range five (5) East. Henry County Ohio. more particularly described and bounded as follows, to wit: Commencing at a point 584 feet north of the S.E. corner N.E. 1/4 NW 1/4 Section 35 in the center of an improved County Road on the 1/2 section line, and running thence north along said 1/2 sec line 736 feet; thence west along or near the north line of said section 35 a distance of 582.3 feet; thence south 736 feet to north line of Perry Street in Lewis Myers 1st Addition to Ridgville; thence east along said north line of Perry Street a distance of 580.7 feet to the place of beginning; containing 9.82 acres of land, sub-divided into lots, streets and alleys as represented on the Plat.

The names of Streets are marked on the plat, also the width of streets and alleys in feet. The lots have been numbered in black ink beginning with No 25; - there being 24 lots from No 1 to No 24, inclusive in Lewis Myers 1st Addition -

Dimensions of lots are marked on Plat with black ink in feet. Monuments are plotted as indicated on the Plat.

Surveyed May 18th A.D. 1911, at the request of the proprietor Lewis Myers and in accordance with his instructions.

Henry Kolbe. Surveyor.

I, Lewis Myers do hereby certify, that I am the owner in fee simple of the land described in the foregoing Field Notes, that survey, field notes and annexed plat were made at my request, and that I adopt the same as my Second Addition to the Village of Ridgville, Henry County Ohio, and I also dedicate streets and alleys to the use of the Public and desire the same to be recorded as such.

Witness Henry Kolbe
James Donovan

Lewis Myers.

The State of Ohio.
Henry County ss.

Personally appeared before me, a Notary Public in and for said County of Henry, Lewis Myers the signer of the above Certificate, and acknowledged the same to be his voluntary act for the purpose therein set forth

Witness my hand and notarial seal at Napoleon Ohio this 24th day of May, A.D. 1911.

James Donovan

Notary Public.

Received for Record May 24th 1911, at 4:30 o'clock P.M.

Recorded July 4th 1911.

John S. Moller.

Recorder.