


Plat of James Switzer's First Addition

to

the Village of Malinta, Ohio

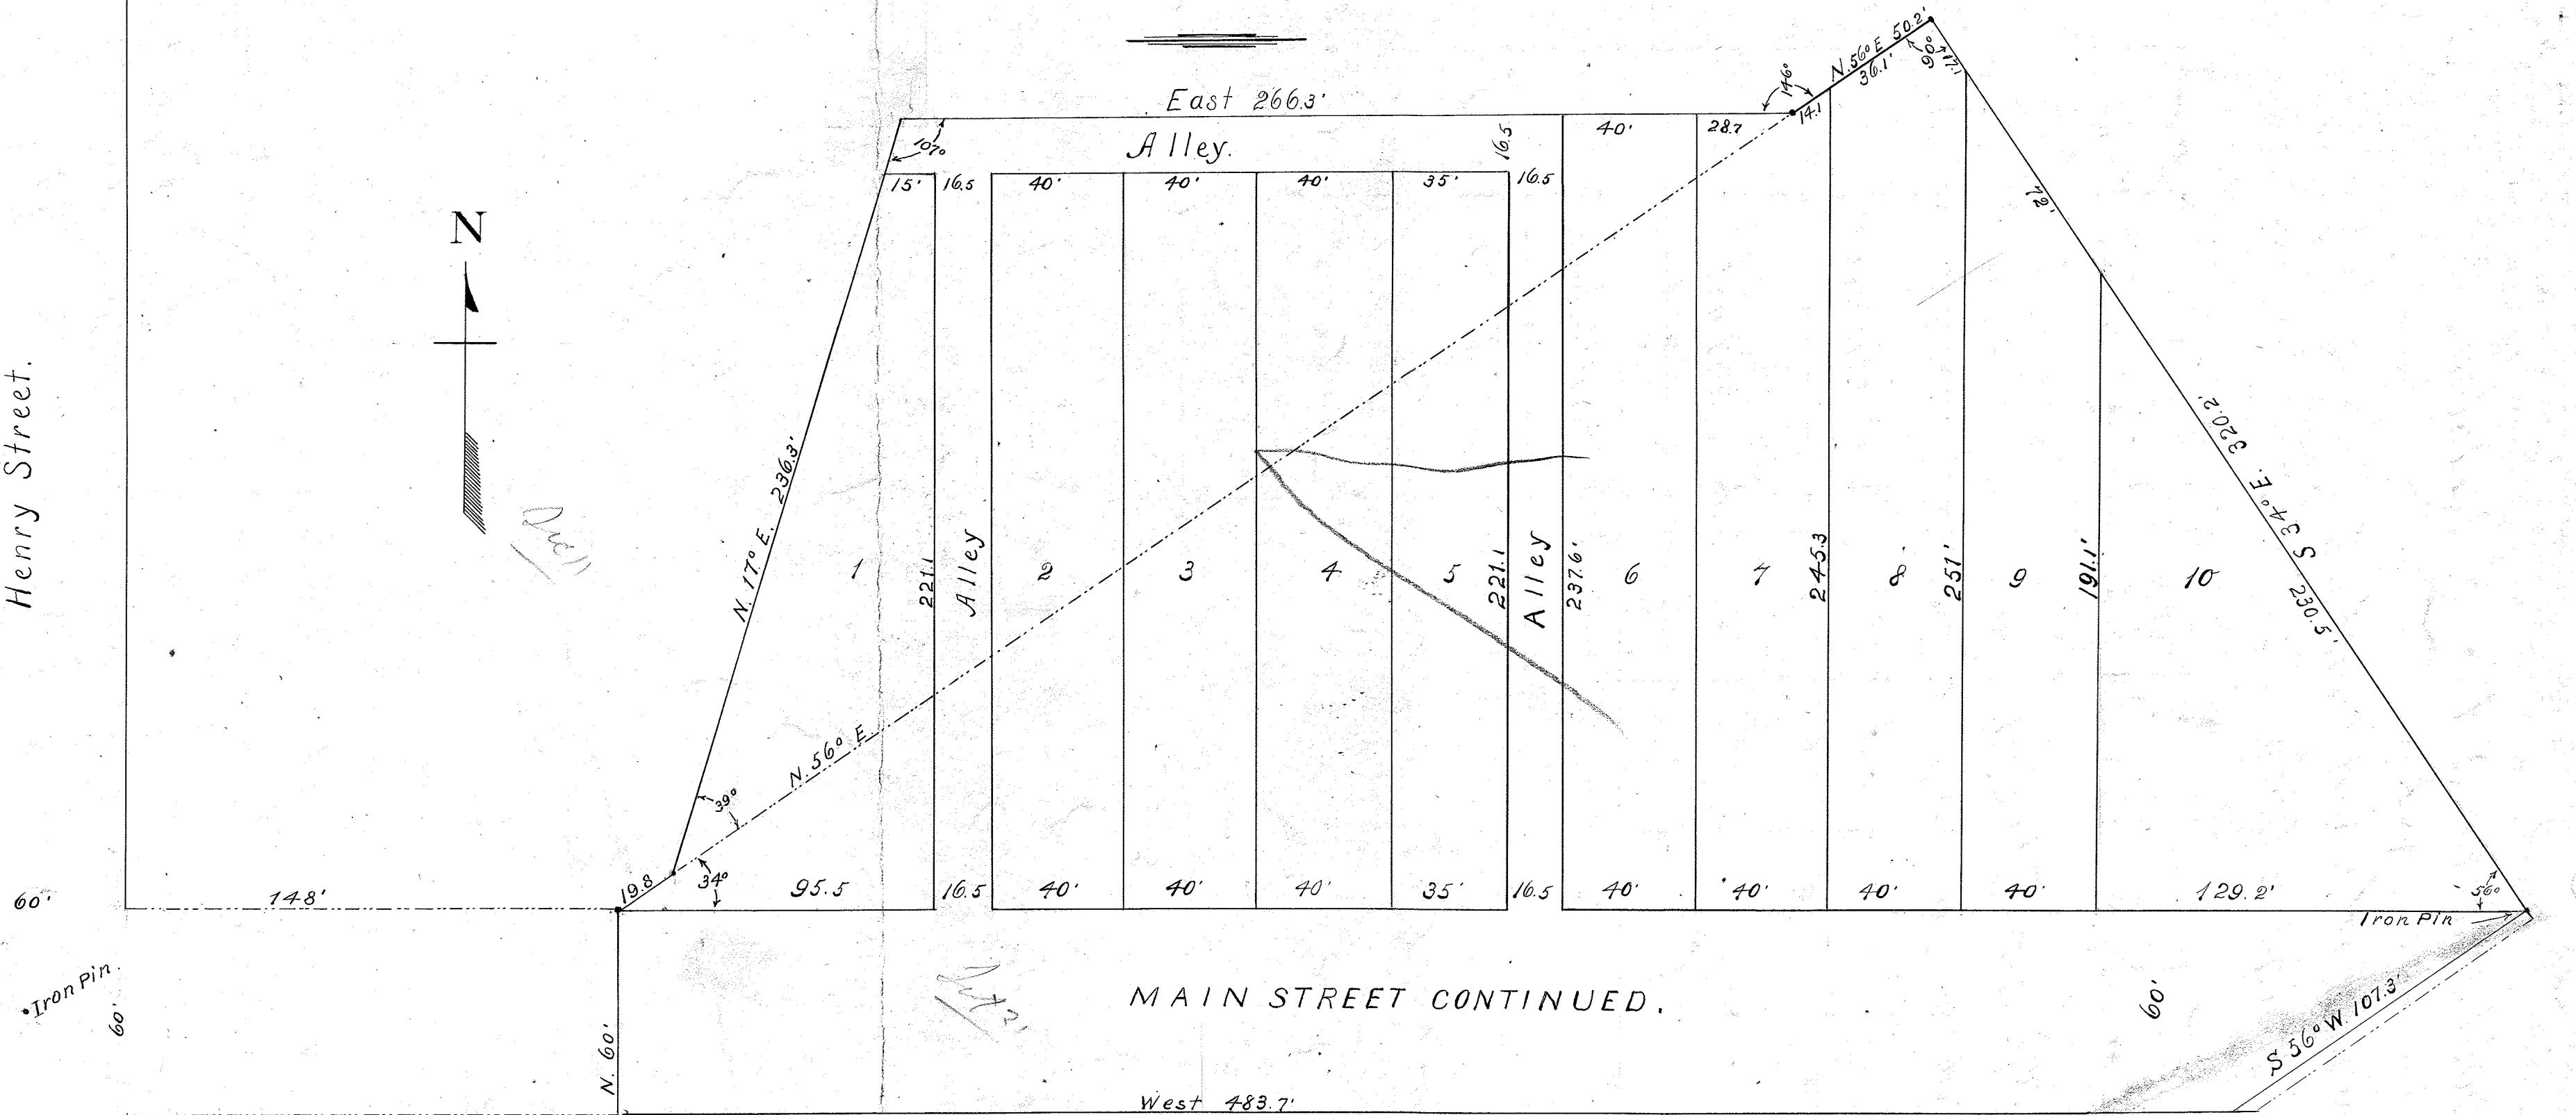

Field Notes to James Shriver's First Addition to the Village of
Malinta, Henry County, Ohio
This addition comprises part of Lot 1 in the original plat of Ma-
linta, Henry County, Ohio, and part of the N.W. $\frac{1}{4}$ of the N.W. $\frac{1}{4}$ of section 11,
Monroe Township, Henry County, Ohio, and is more particularly
described as follows:

Mahomet, Henry County, Ohio:
addition comprises part of Lot 21 in the
Henry County, O., and part of the N.W. $\frac{1}{4}$ of
Twp. Threewick, Henry County, Ohio, and so
bed as follows:

Beginning at an iron pin 178 feet east and 50 feet North of an iron pin at the intersection of the center lines of Henry and Main streets in the Village of Maluta, C., thence N. 56° E. 19.8 feet to a stake; thence N. 17° E. 236.3 feet to a stake; thence East 266.3 feet to a stake at the intersection with the northerly line of said lot 21; thence N. 56° E. 50.2 feet to a stake; thence S. 34° E. along the easterly line of said lot 21, a distance of 320.2 feet to an iron pin; thence S. 56° W. 107.3 feet to the south side of Main street continued; thence West along the south side of Main street 483.7 feet to a point; thence North 60 feet to the place of beginning, containing 3.17 acres of land.

Main Street is continued along the south side of this addition, and is laid out 60 feet wide.

The dimensions of lots and widths of street and alleys are given in feet as shown on plat.

Bron pipes were placed as follows: One at the west end of the addition and the North side of Main street, and one at the east end of the addition and the North side of Main street. The iron pipes are $\frac{5}{4}$ inch in diameter and about 3 feet long. The one at the east end is embedded in cement for about 5 inches all around.

I, C. H. Schwab, Surveyor and
Civil Engineer of Napoleon, Ohio, do hereby certify this to be a
correct plat and notes of James Sartoris' First Addition to the
Village of Malinta, O., as surveyed by me April 1st and 3rd 1912.

A. N. Schwab,
Surveyor and C. E.

We, James Smits, Frank Herge and John Clark do hereby certify that the foregoing survey and plan was made at our request, and in accordance with our instructions, as our first addition to the village of Malinta, Ohio, and we adopt the same as such and dedicate the street and alleys as represented on the plan to the public use; and desire the same to be recorded as such.

Signed James Smits.
 Frank Herge
 John Clark.

Henry Geist } witnesses.
Ede Geist }.

The State of Ohio,
Henry County, ss.
April 1912, before me, a Justice of the Peace, in and for said
County of Henry personally appeared James Smither, Frank
Morgan and John Clark the signers of the above certificate, and
acknowledged the same to be their voluntary act for the
purposes therein set forth.

In the County
Justice of the Peace.

I, R. G. Russell, Clerk of Council of Malinta Corporation, Henry Co., Ohio,
do hereby certify that the appended plat, known as James Grimes's
first addition to Malinta, Ohio, was presented to the Council on their
regular meeting night of May 6th 1912 for their acceptance and that
the same was then and there duly accepted by a vote of Council (all
members concurring) and the same is now a part of the plat of
Malinta Village. I also certify that the streets and alleys in said
addition correspond to plats or plates originally accepted.

*P. T. Russell,
Clerk of Council, Malvita, O.*

Received for Record May 13rd, 1912, at 3.00 o'clock P. M.
Recorded May 14th, 1912.