


PLAT OF
H. C. GROSCHNER'S SUB-DIVISION OF OUT-LOT NO. 4, OF
PHILLIPS AND STAFFORD'S ADDITION TO THE VILLAGE OF
NAPOLEON, OHIO.

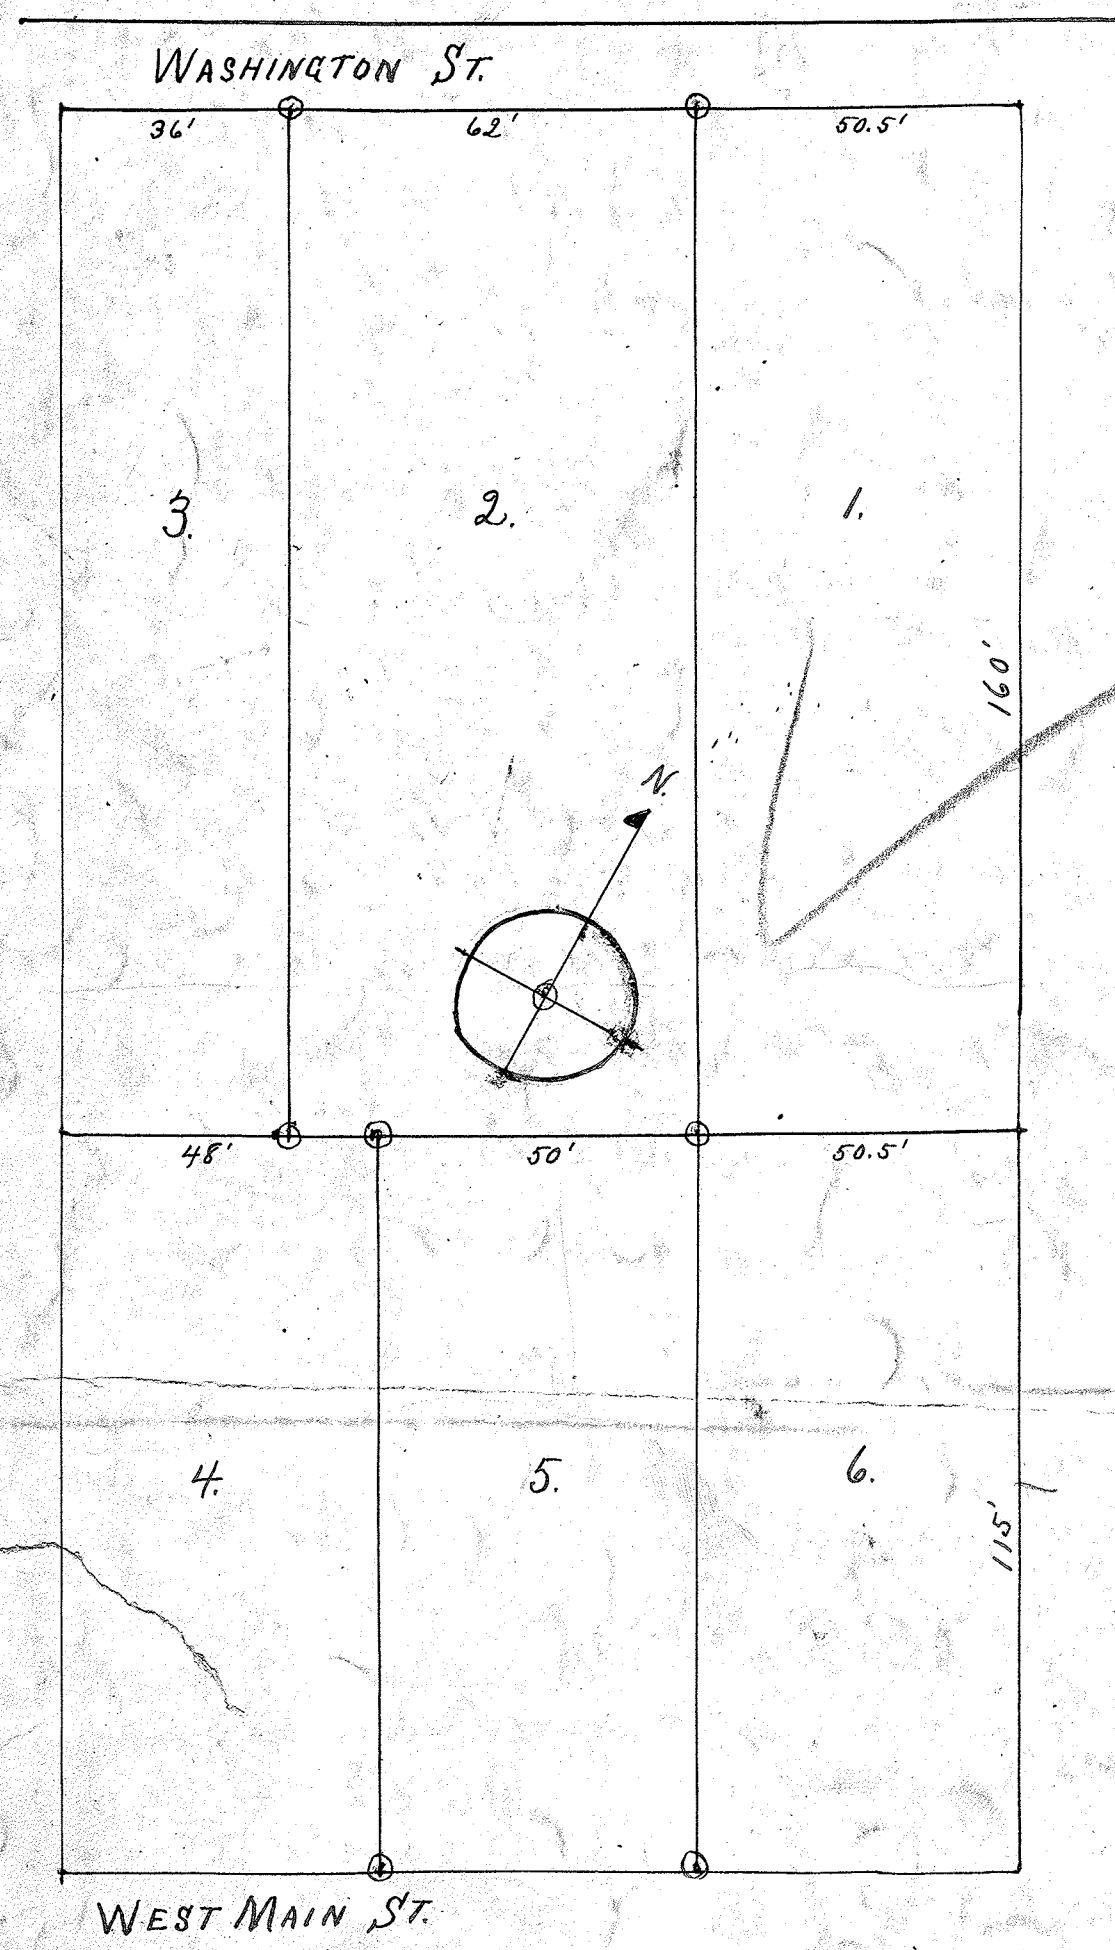

FIELD NOTES.

The accompanying Plat represents the Sub-Division of Outlot No. 4, of Phillips and Stafford's Addition to the Village of Napoleon, Ohio, Sub-divided as shown on Plat. All dimensions are marked in feet and were obtained by actual measurements. Lots are numbered 1, 2, 3, 4, 5 & 6. O represents stakes driven.

I hereby certify the within Plat and Field Notes to be correct as survey by me on the 26th day of June A.D. 1915.

Frank L. Dielman,
Engineer.

I, H. C. Groschner, hereby acknowledge the foregoing to be my Plat of said Sub-Division of Out Lot No. 4 of Phillips & Stafford's Addition to the Village of Napoleon, Ohio. In Witness Whereof, I have hereto set my hand and seal this 2nd day of July, 1915.

Witness:

H. C. Groschner.

James Donovan.

Frank L. Dielman

State of Ohio, Henry County, ss.

Before me, a Notary Public in and for said County, personally appeared the above named H. C. Groschner, and acknowledged the same to be his voluntary act and deed for the uses and purposes therein mentioned.

In testimony whereof, I have hereunto set my hand & seal this 2nd day of July, 1915.

(Seal)

James Donovan,
Notary Public for said Co.

We hereby certify the foregoing Plat was accepted by the Council of the Village of Napoleon, Ohio, by resolution at a regular meeting held July 5th 1915.

Harry C. Rich,

Clerk

F. Fred Tuttle,
Mayor.

Received for Record Aug. 3rd 1915. at 3:30 o'clock P. M.

Recorded Aug. 4th 1915.

James P. Mason,
Recorder.

Transferred
July 9, 1915.
J. E. Rafferty,
Auditor.