


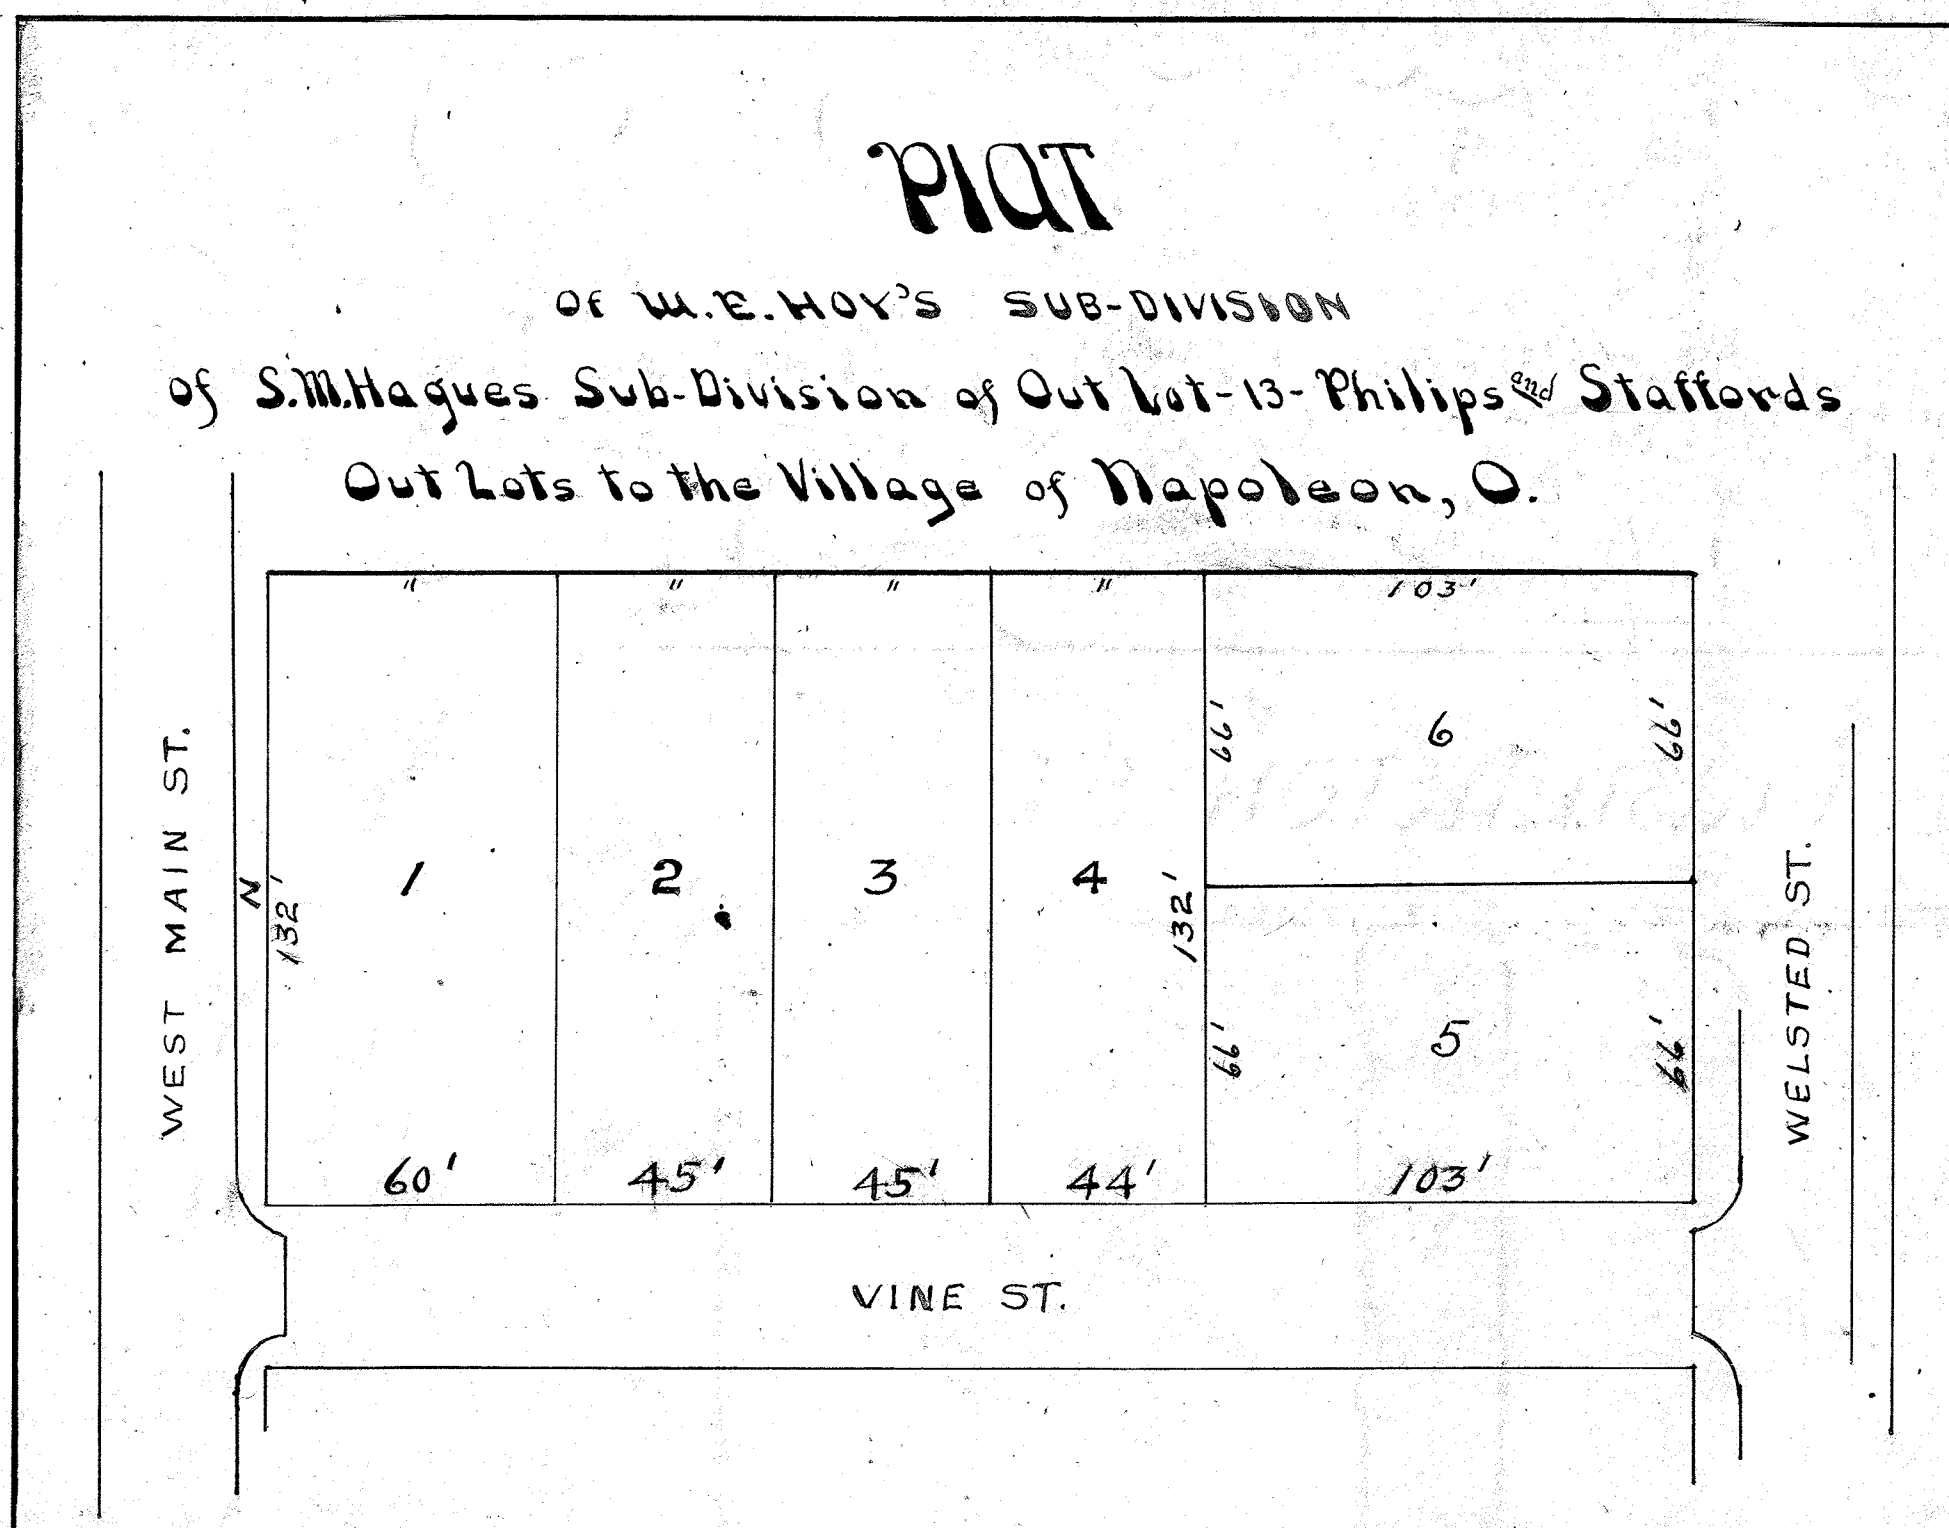

Field Notes to W. E. Hoy's Subdivision of out lot No. 13

The accompanying Plat represents a subdivision of S. M. Hagues subdivision of Out Lot No. 13 of Philips and Staffords addition of Out Lots to the Village of Napoleon Ohio.

Out Lot No. 13 being subdivided into six (6) Lots, between West Main St. and West St. Lots 1-2-3 & 4 facing on Vine St. and Lots 5 & 6 facing on West St. Lot one (1) is 60 feet wide, Lots two (2) and three (3) are each 45 feet wide, Lot four (4) is 44 feet wide, Lot five (5) and six (6) are 66 feet wide.

Lots 1-2-3 & 4 are 132 feet long and Lots 5 & 6 are 103 feet long.

Distance in feet marked in red ink as shown on plat were obtained by actual measurements. Lots are numbered in black ink.

I hereby certify the within Plat and fieldnotes to be correct as surveyed by me this the 6th day of December A. D. 1916.

W. O. Hudson Surveyor.

I W. E. Hoy hereby acknowledge the foregoing to be my Plat of said Sub Division of Out Lot No. 13 in Philips and Staffords addition of Out Lots to the village of Napoleon Ohio.

In witness whereof I have hereto set my hand and seal this 18th day of December A. D. 1916. W. E. Hoy.

Signed Sealed and delivered in the presence of

J. J. Johnson
H. R. Dittmer.

The State of Ohio
Henry County S.S.

Before me a Notary Public in and for said County Personally appeared the above named W. E. Hoy who then and there acknowledged that he did sign and seal the foregoing certificate and that the same is his free act and deed for the use and purpose therein set forth.

Witness my hand and Official Seal 18 day of December A. D. 1916.

seal

H. R. Dittmer
Notary Public in and for said Co.

We hereby certify the foregoing Plat was accepted by the Council of the Village of Napoleon Ohio by resolution at a regular meeting held Dec. 18, 1916.

Fred Sattler Clerk James W. Hanna Mayor.

Transferred Dec. 19, 1916.

G. E. Rafferty Co. Auditor.
S.A.B.

Received for Record Dec. 19, 1916, at
3:40 o'clock P.M.

Recorded Dec. 29th. 1916.

F. W. Hilgendorff, Jr.
Henry County

98