


WASHINGTON ST.

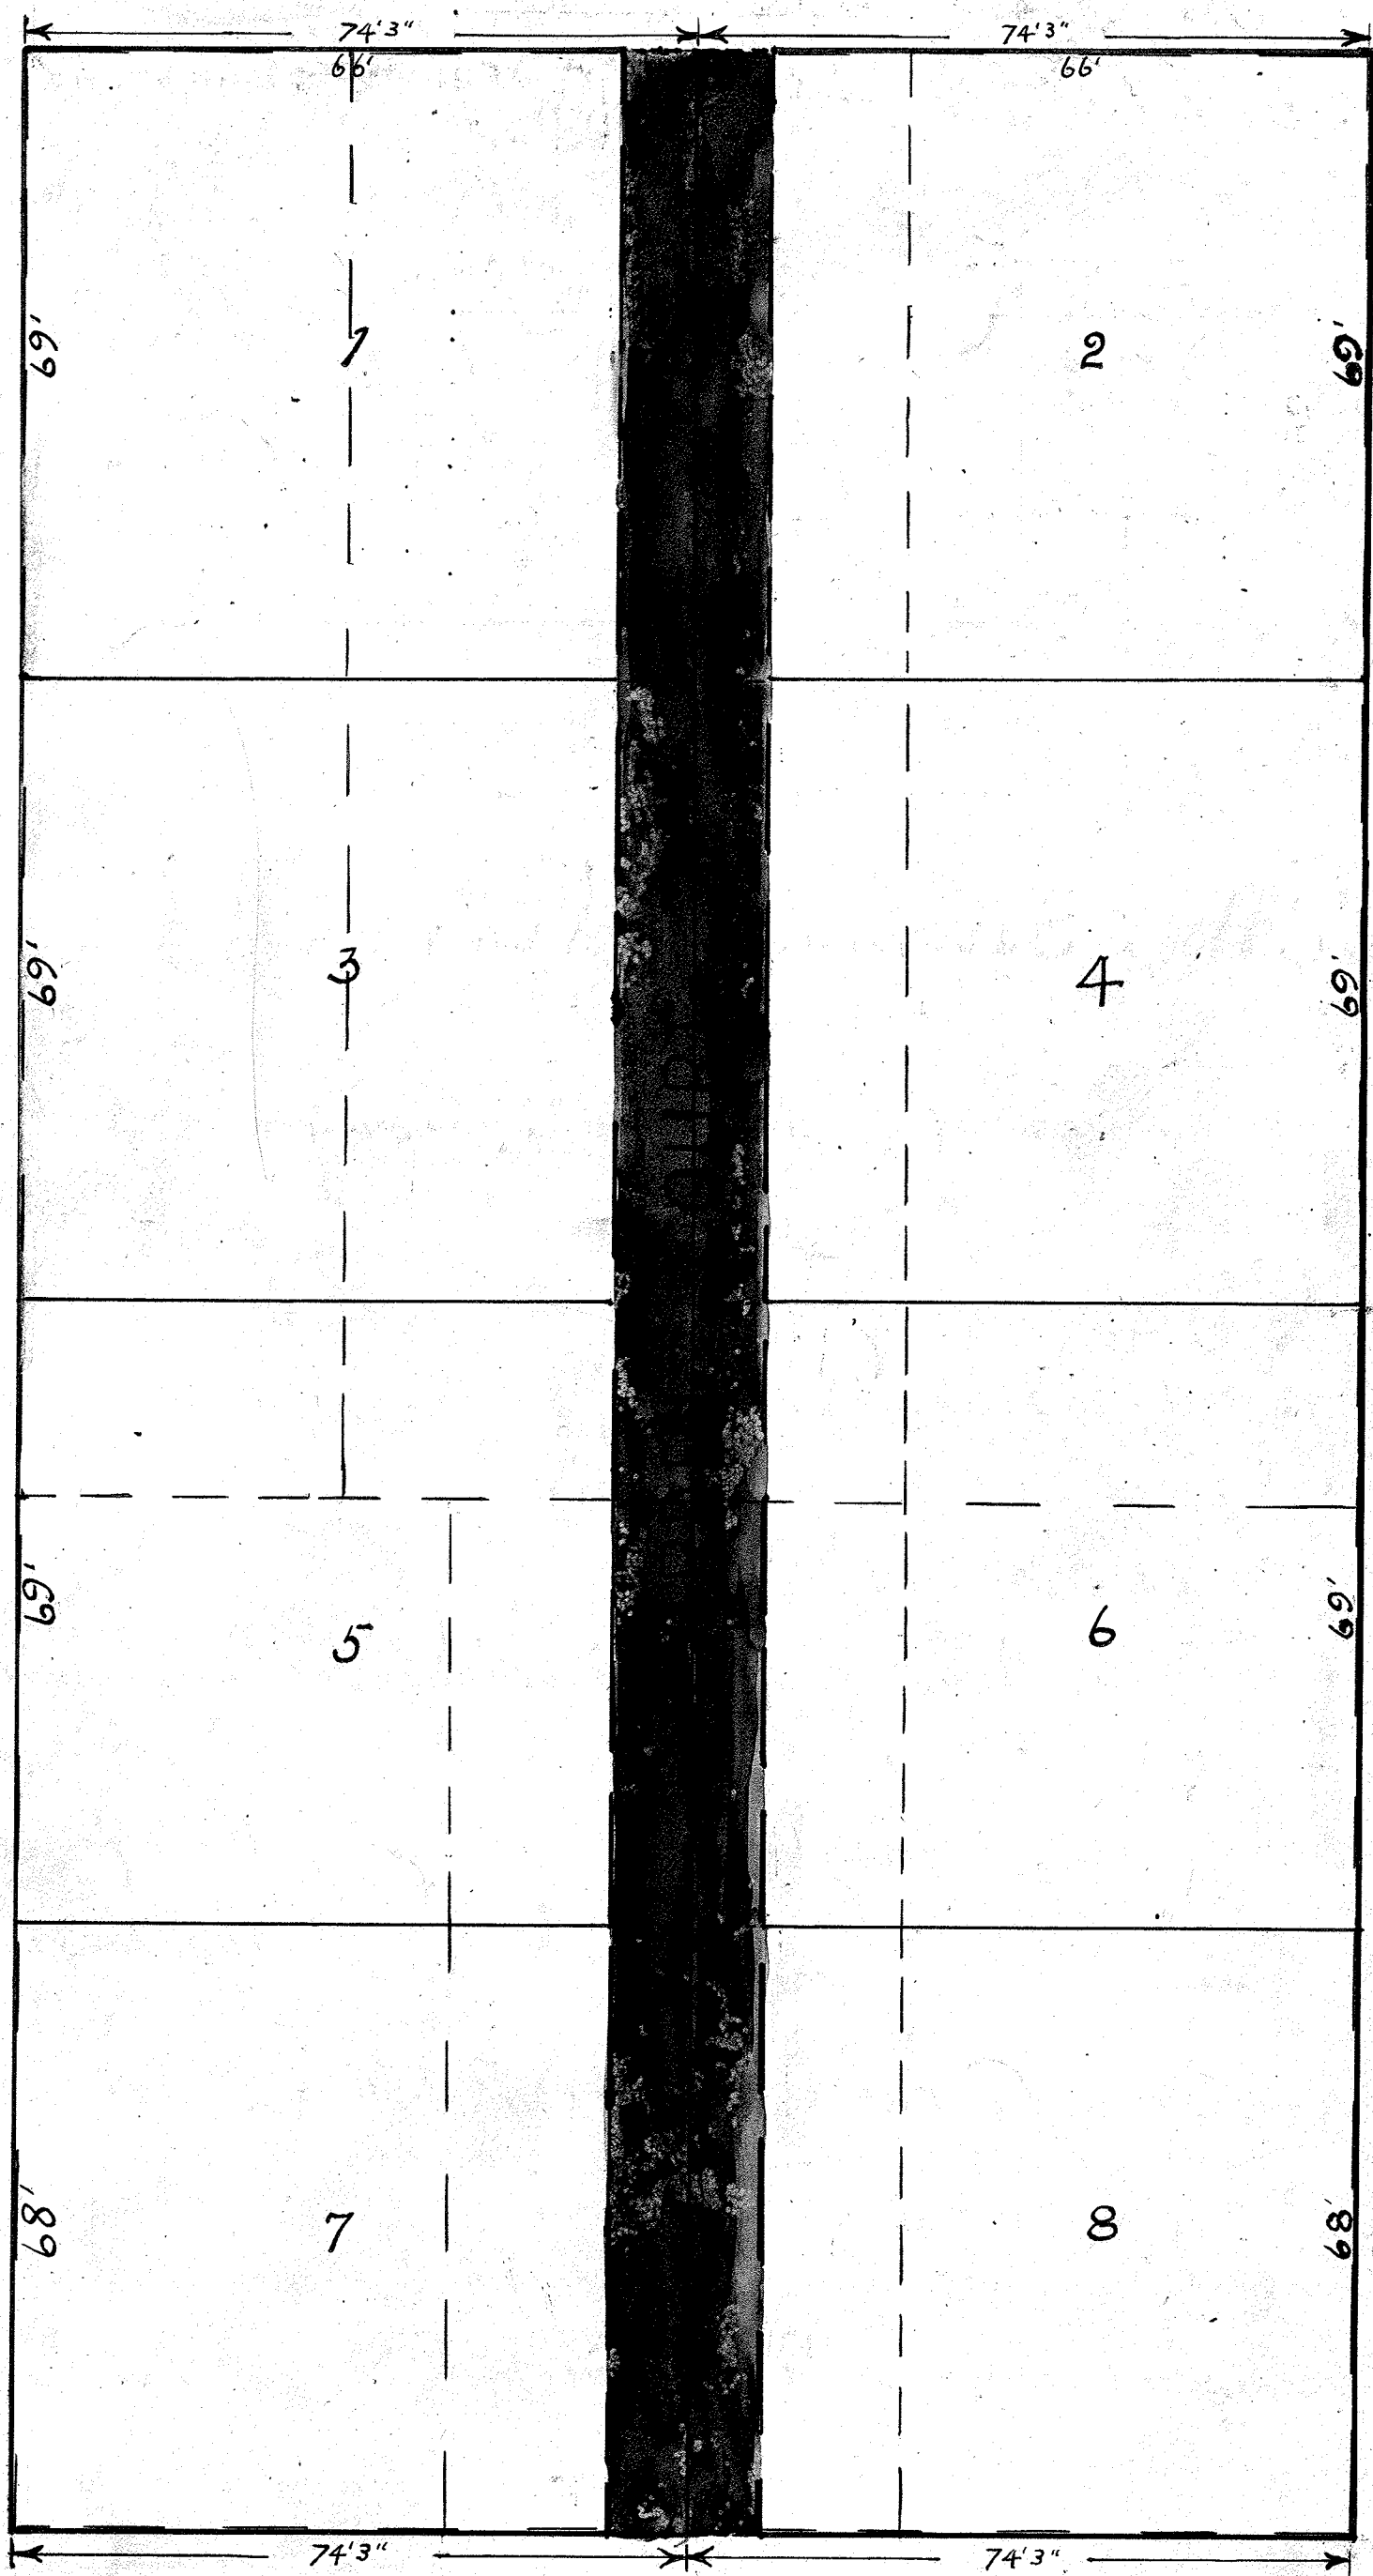

WEST MAIN STREET.

- PLAT OF -

Auditor's Sub-Division of
H. C. Groschner's Sub-Division
of Out-Lot No. 4 of Phillips &
Staffords Addition to the
Village of Napoleon, Ohio.

Certificate of Surveyor.

This is to certify that J. F. A. Daum
Deputy Co. Surveyor of Henry Co. O. at
the request of J. E. Rafferty Auditor of said
county, have this day prepared the annex-
ed plat and lot numbers of Auditor's sub-
division of H. C. Groschner's sub-division
of out lot No. 4. of Phillips & Staffords ad-
dition to the Village of Napoleon, Ohio, in
conformity with orders of said Auditor.

Lots are numbered from One to
Eight as shown in black on plat. All
lots extend to the center of "Alden Court"
and are 74' 1/4' by 69' except 7 & 8 which
are 74' 1/4' by 68'. H. C. Groschner's Sub-divi-
sion of said Out Lot 4 is shown in red.

Dated this 22nd day of Jan. 1917

Attest: C. H. Showman J. F. A. Daum
Co. Surveyor. Deputy Co. Sur.

Certificate

J. E. Rafferty, Auditor of
Henry County Ohio, do hereby certify
that I have caused the annexed plat
to be prepared, platted and numbered
by the County Surveyor of Henry
County, Ohio, under the provisions of
Sections 5557, 5558, & 5559 of the General
Code of Ohio.

Witness my hand and Official
Seal at Napoleon, Ohio, this 22nd day of
January 1917.

Seal

J. E. Rafferty
County Auditor

Transfer not necessary.
J. E. Rafferty.
Co. Auditor.

Received for Record January 23rd 1917,
at 8:20 o'clock A.M.

Recorded January 31st 1917.

Fee \$6.00

J. H. Hilgendorff

Recorder Henry County, Ohio.