


COLTON

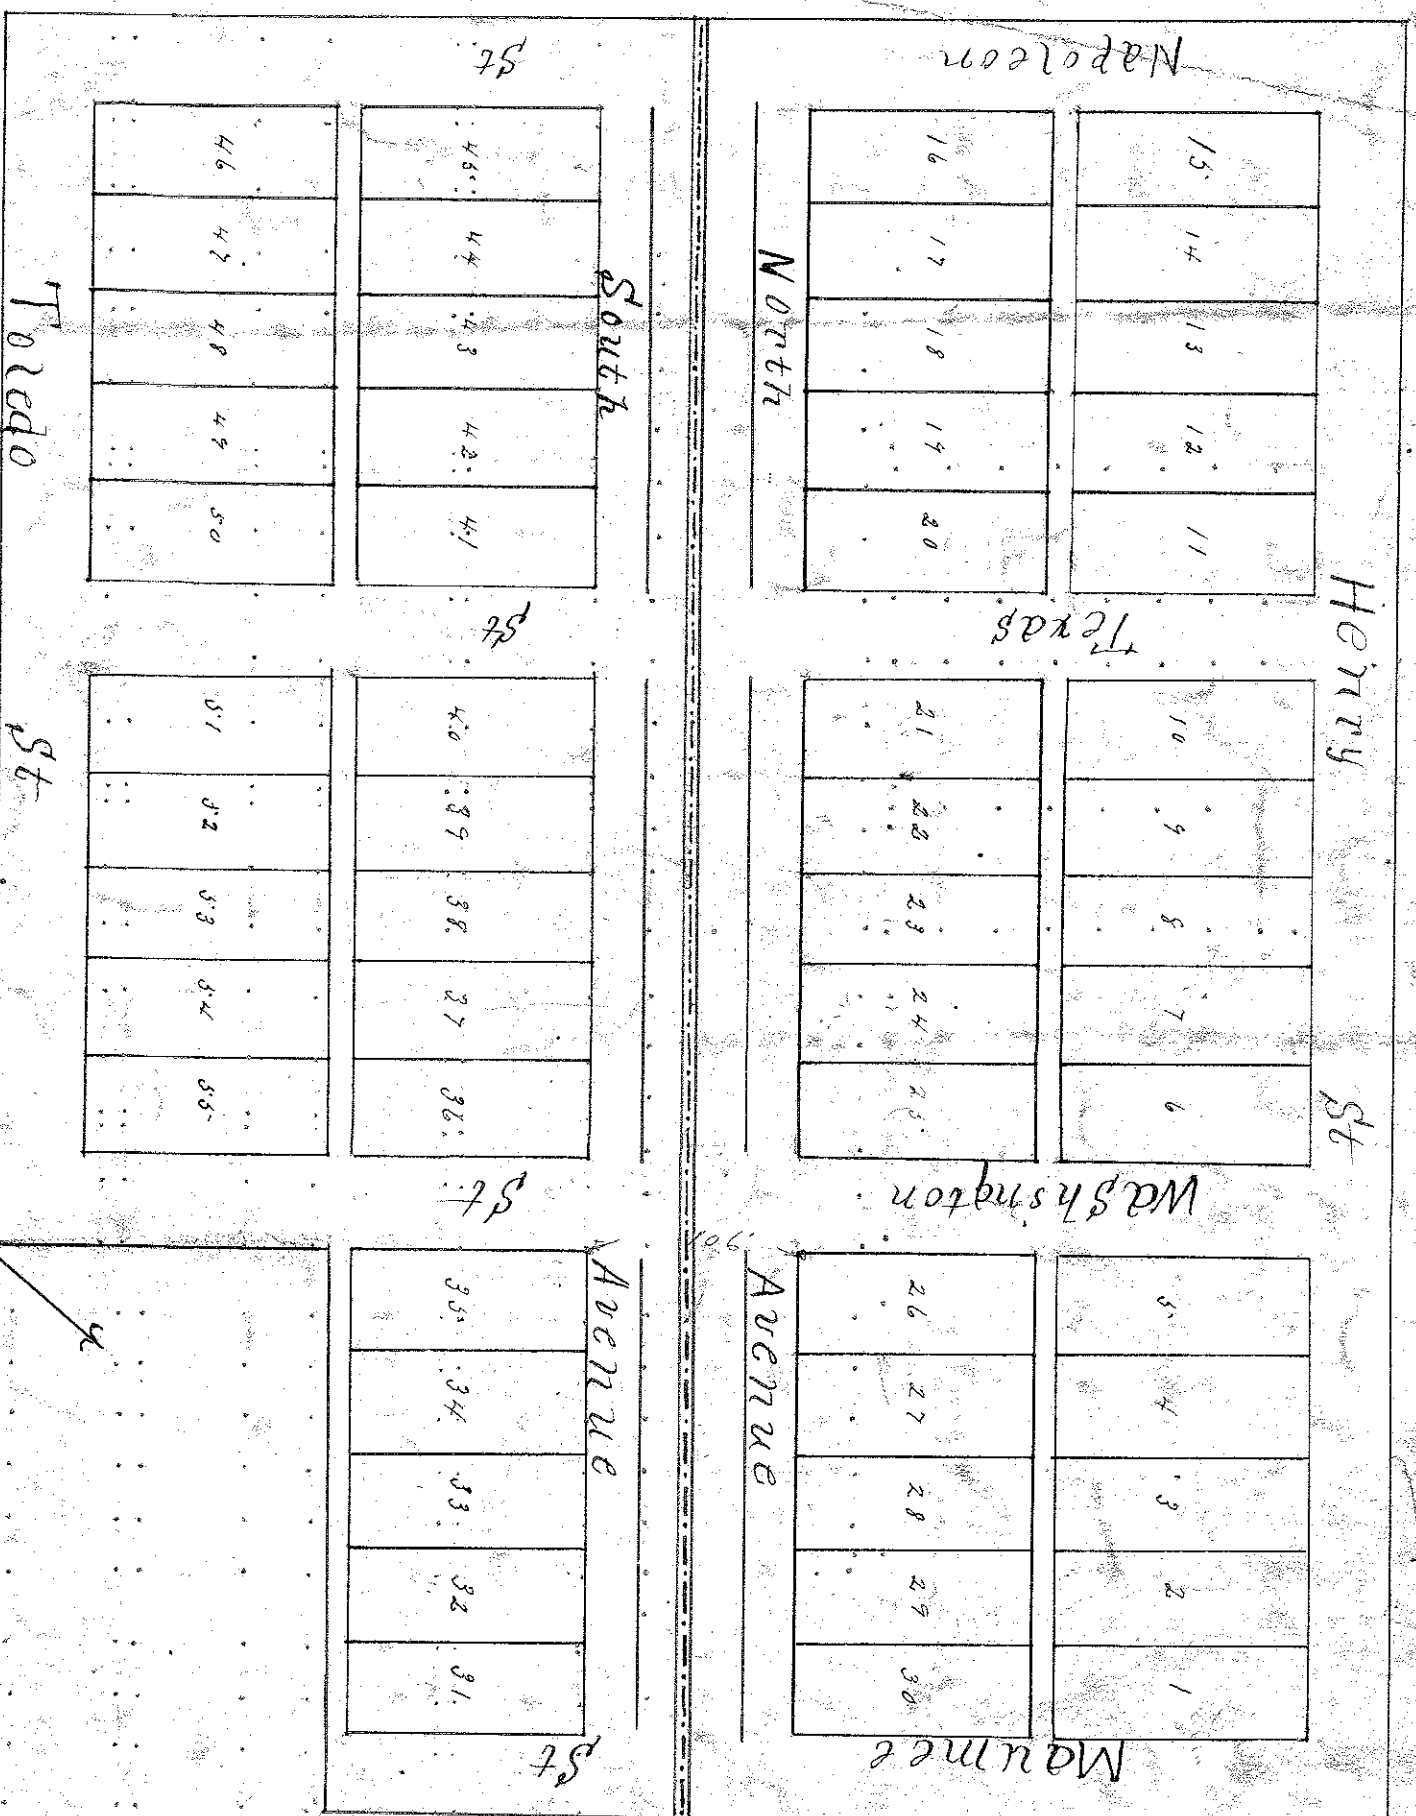

A plat and field note of the survey of the town of Colton located in section 21, T. 6 N. R. 8 E. Henry County Ohio, as surveyed July 4, 1855, per John B. Colburn the proprietor. Commenced on a half crossing the Toledo and Maumet Rail Road at right angles in feet East of the Woodshed and set a point on said line in feet north 35° 4' from the center line of location of the track of said R.R. where there is a stone painted with a cedar marked thereon and which center is the south west corner of the lot 26. There on the same line 16 feet south side of said R.R. from the said center of the track is a similar stone painted which is the lot 26. West corner of lot 26. Henry County Ohio. South of the road and Toledo and Maumet divide from North 35° West and are at right angles with the R.R. North and South corners are forty feet wide the whole are 60 feet wide. The lot are 4 rods. But the alleys are one rod wide. The whole is laid out as represented on the plat. There remaining 37 1/2 East side the said line of Maumet about 26 feet from the north line of Henry County reported in the Plat. Maumet exclusive of the R.R. contains 33 acres and 37 rods of land. Surveyed with a variation of 2° 50' west of the magnetic Meridian.

Known all men by these presents that John B. Colburn proprietor of the within do hereby grant upon which the village of Colton has been surveyed and laid out by William Sawyer do hereby declare that no purportance of an Act of the General Assembly of the state of Ohio to provide for the recording of town plats passed March 3, 1851, the amended Plat of the village of Colton is by me adopted from documents and from 1 to 55 inclusive.

Witness my hand and seal this 16th day of October 1855.

The state of Ohio, Lucas County ss. Be it remembered that on this 17th day of October 1855, before me the undersigned personally came John B. Colburn above named and acknowledged that he did sign and seal the above declaration for the said and purportance therein appeared. In witness of which I have at my hand and official seal this day and year above written.

See the B. Colburn's Plat of Colton, Ohio, 26, 1855.

J. B. Colburn
Proprietor.
Henry Co. Ohio.