

RETRACEMENT SURVEY

46-207


STATE OF OHIO, COUNTY OF HENRY, TOWNSHIP OF NAPOLEON,
A PORTION OF THE NW 1/4 OF THE NE 1/4 OF SECTION 10,
TOWNSHIP 5 NORTH, RANGE 6 EAST, FIRST PRINCIPAL MERIDIAN

NOTES:

- 1) THIS SURVEY WAS PERFORMED WITHOUT THE BENEFIT OF A TITLE EXAMINATION AND DOES NOT REPRESENT A TITLE REPORT OR A GUARANTEE OF TITLE. THERE MAY BE APPARENT, RECORDED, OR UNRECORDED EASEMENTS NOT SHOWN ON THIS DRAWING.
- 2) THIS SURVEY USED THE LATEST RECORDED DEEDS AT THE DATE OF THIS SURVEY.
- 3) DISTANCES SHOWN HEREON, ARE GROUND DISTANCES. TO APPROXIMATE OHIO CO-ORDINATE 1983, NORTH ZONE (3401) GRID DISTANCES MULTIPLY THE DISTANCES BY THE COMBINATION FACTOR OF 0.9999292893.
- 4) IRON PINS CALLED FOR AS SET ARE NUMBER 5 REBAR, WITH A NOMINAL DIAMETER OF $\frac{5}{8}$ OF AN INCH, A CROSS-SECTIONAL AREA OF 0.31 SQUARE INCHES, THIRTY (30) INCHES IN LENGTH, AND CAPPED WITH A PLASTIC YELLOW MARKER INSCRIBED WITH "NIESE/JHN-PS8727."
- 5) FOUND MONUMENTATION IN GOOD CONDITION UNLESS OTHERWISE NOTED.
- 6) OCCUPATION WITHIN REASON UNLESS OTHERWISE NOTED

LEGEND

- FD MAG NAIL FOUND
- $\frac{5}{8}$ " IRON PIN FOUND
- ◎ $\frac{1}{2}$ " IRON PIN WITH CAP FOUND
- $\frac{1}{2}$ " IRON PIN FOUND
- △ RAILROAD SPIKE FOUND

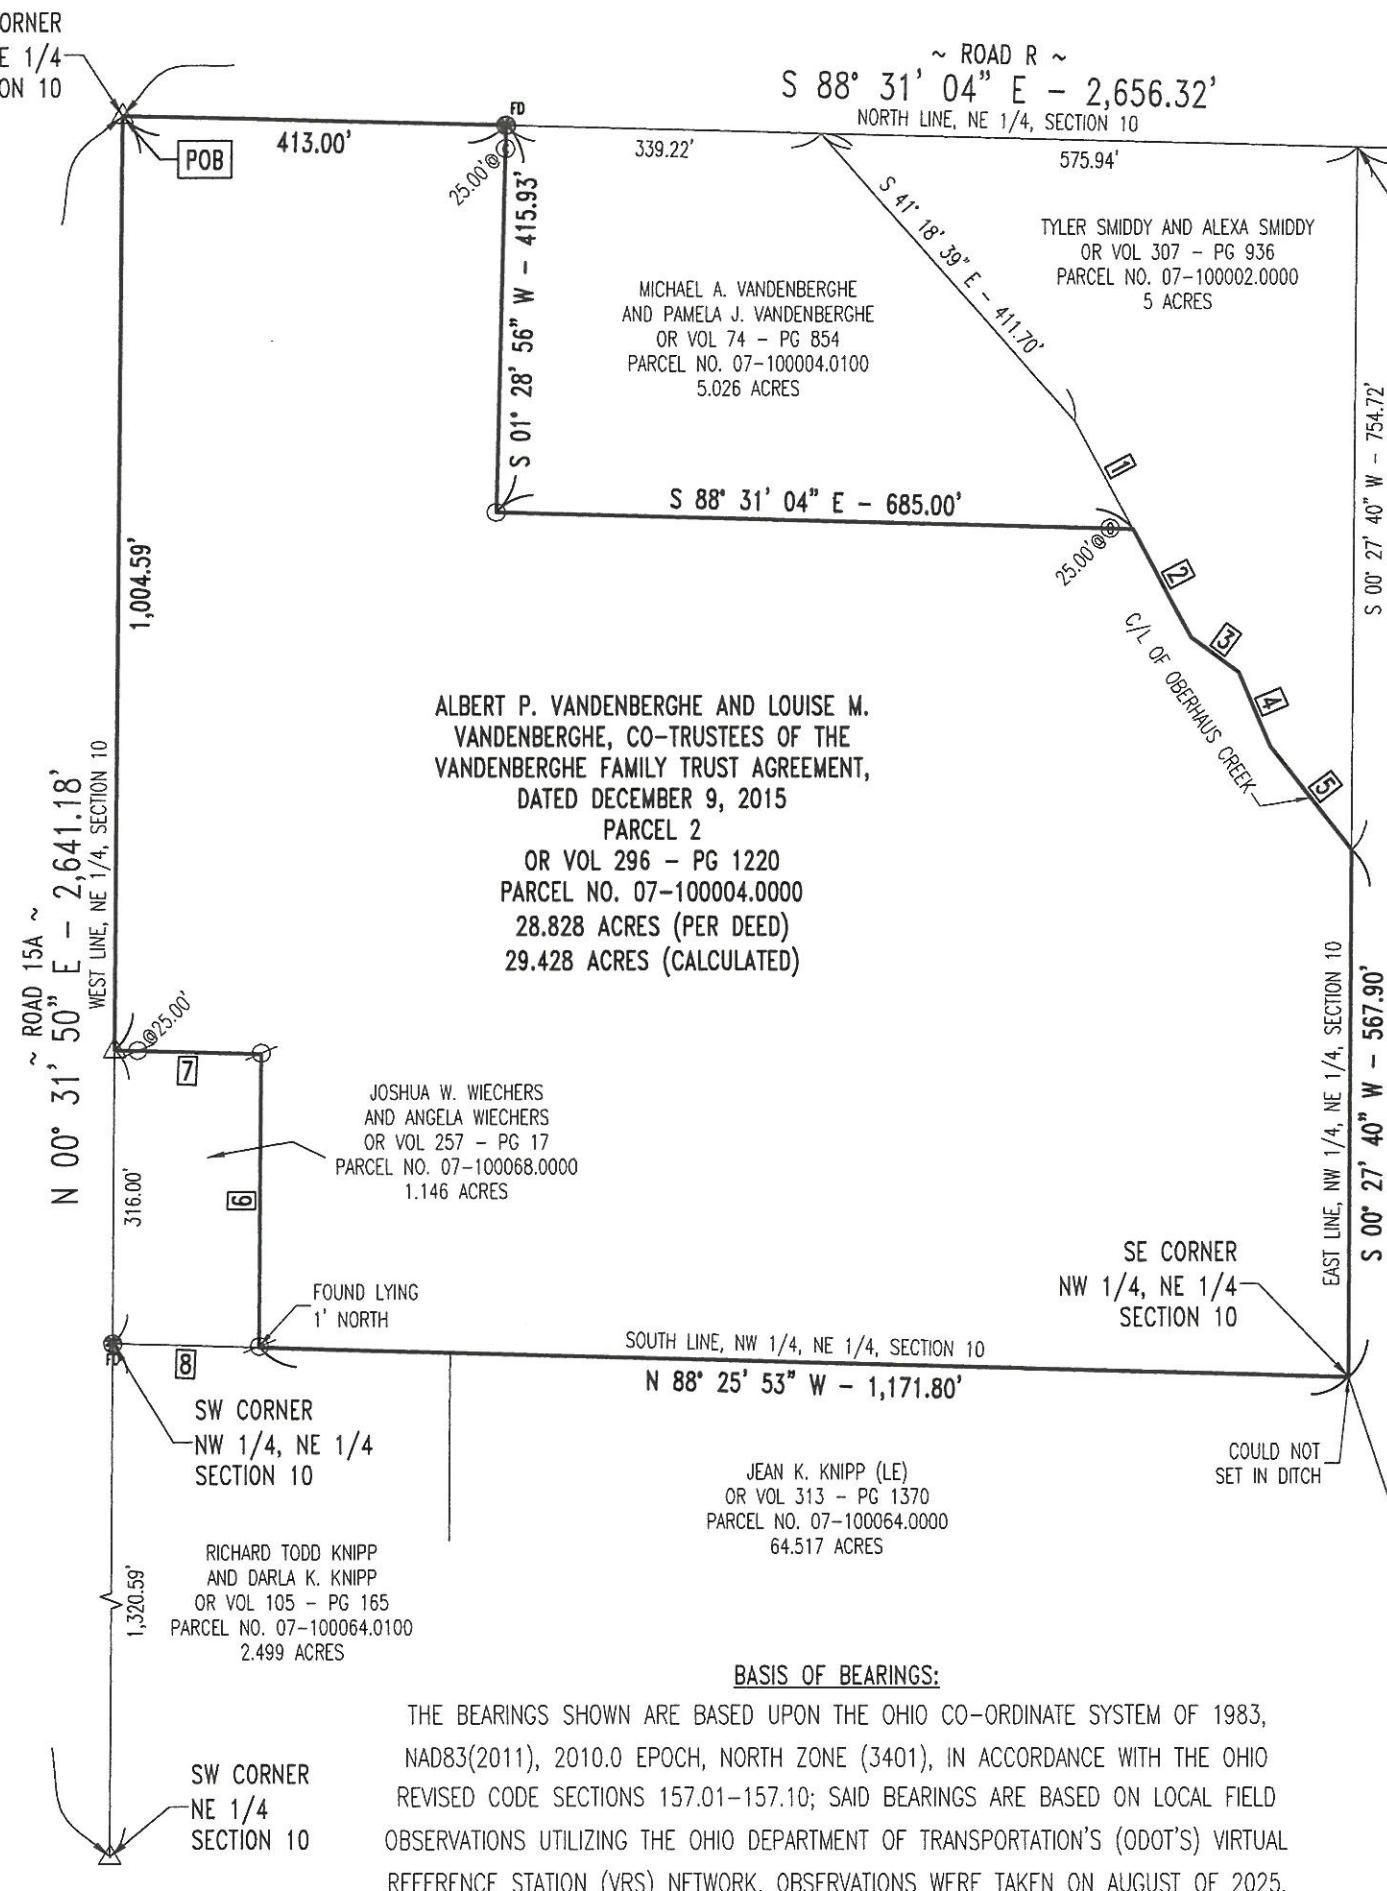

LINE TABLE		
LINE #	DIRECTION	LENGTH
1	S 28° 39' 35" E	131.62'
2	S 28° 08' 09" E	131.83'
3	S 53° 36' 03" E	64.16'
4	S 22° 59' 22" E	85.65'
5	S 38° 04' 45" E	141.88'
6	N 00° 31' 50" E	316.00'
7	N 88° 25' 53" W	158.00'
8	N 88° 25' 53" W	158.00'



I HEREBY DECLARE THAT THE FOREGOING PLAT
WAS PREPARED FROM AN ACTUAL SURVEY OF THE
PREMISES, THAT TO THE BEST OF MY KNOWLEDGE, INFORMATION,
AND BELIEF, CORRECTLY SHOWS THE LOCATION OF THE BOUNDARIES.

Just 92 68.27.2025

JUSTIN H. NIESE, P.E., P.S.
OHIO REGISTERED SURVEYOR NO. 8727

	NIESE & JHN-PS8727	NIESE SURVEYING & ENGINEERING, LLC
RETRACEMENT SURVEY FOR: VANDENBERGHE FAMILY TRUST		
JUSTIN H. NIESE, P.E., P.S. 211 E. MAIN CROSS STREET P.O. BOX 112 MILLER CITY, OHIO 45864 567-825-1523		JOB NUMBER: 2025-129
PAGE 1/1		



0 200 400
SCALE 1" = 200'