


RETRACEMENT SURVEY

40-238

STATE OF OHIO, COUNTY OF HENRY, TOWNSHIP OF RICHFIELD,
A PORTION OF THE W 1/2 OF THE SE 1/4 OF SECTION 25,
TOWNSHIP 4 NORTH, RANGE 8 EAST, FIRST PRINCIPAL MERIDIAN

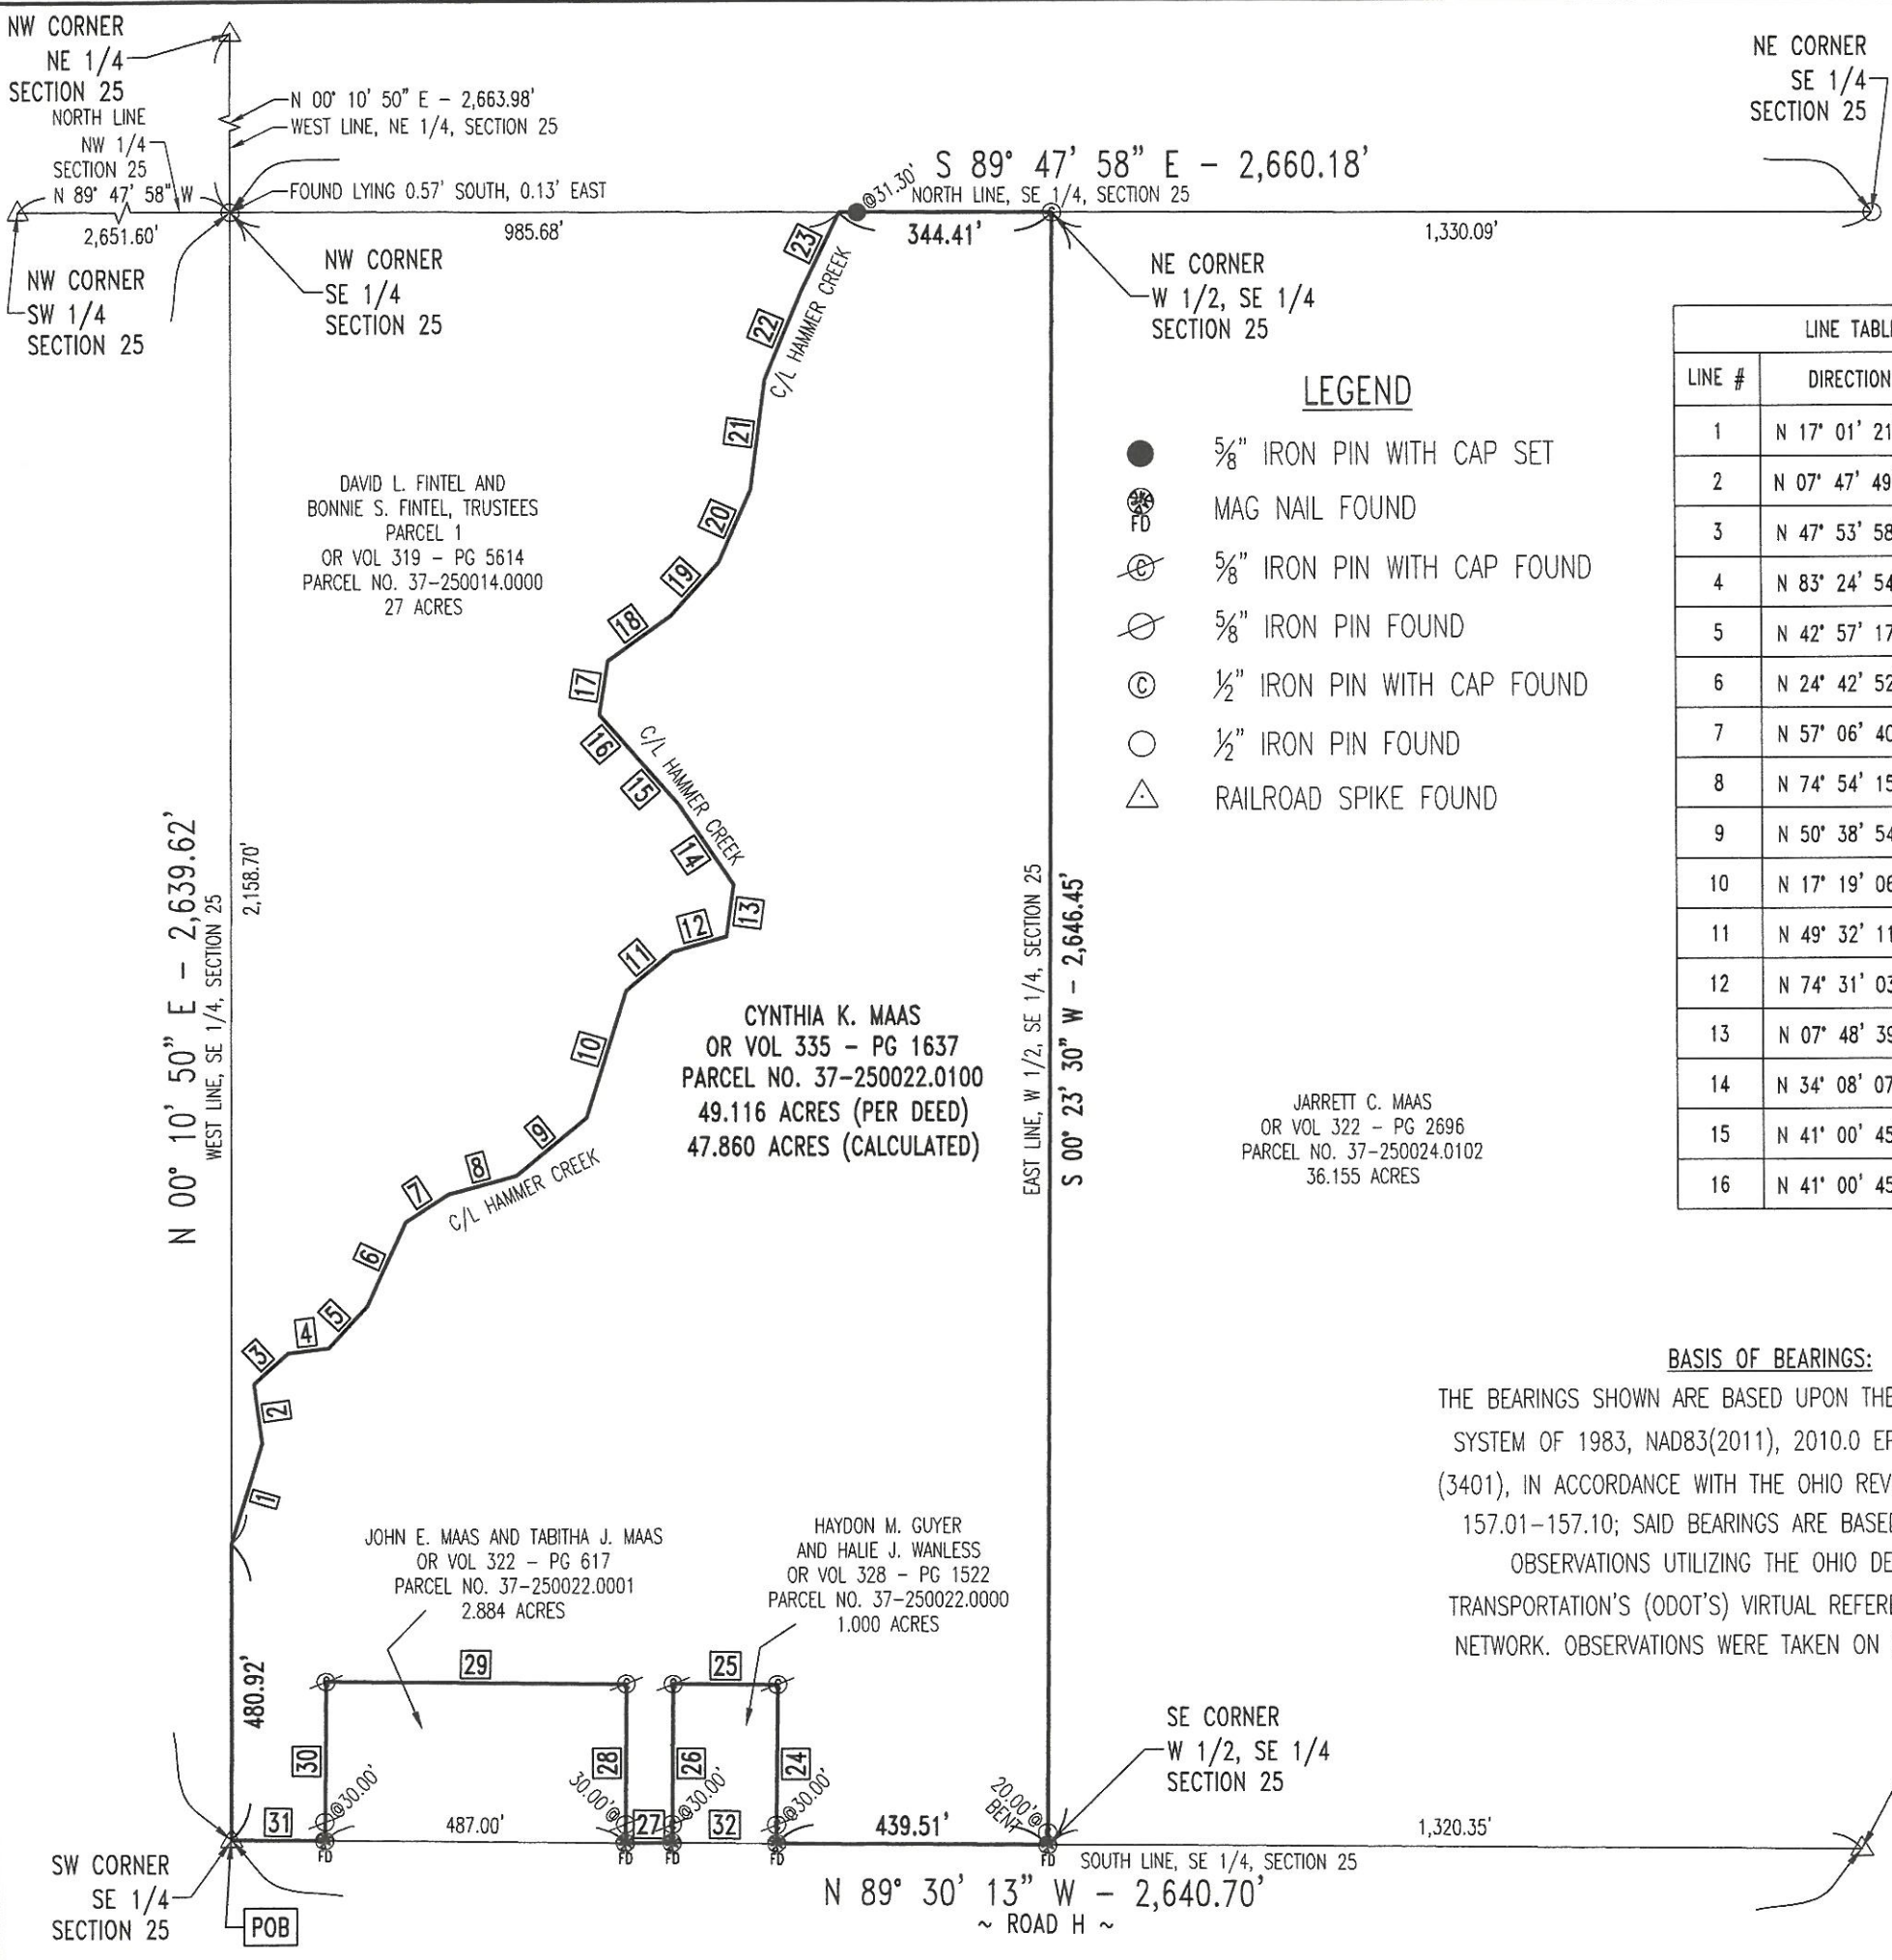

LEGEND

- 5/8" IRON PIN WITH CAP SET
- ⊗ MAG NAIL FOUND
- ⊙ 5/8" IRON PIN WITH CAP FOUND
- ⊘ 5/8" IRON PIN FOUND
- ⊙ 1/2" IRON PIN WITH CAP FOUND
- 1/2" IRON PIN FOUND
- △ RAILROAD SPIKE FOUND

LINE TABLE		
LINE #	DIRECTION	LENGTH
1	N 17° 01' 21" E	170.64'
2	N 07° 47' 49" W	97.28'
3	N 47° 53' 58" E	74.07'
4	N 83° 24' 54" E	65.19'
5	N 42° 57' 17" E	93.19'
6	N 24° 42' 52" E	150.10'
7	N 57° 06' 40" E	83.05'
8	N 74° 54' 15" E	115.87'
9	N 50° 38' 54" E	147.31'
10	N 17° 19' 06" E	214.89'
11	N 49° 32' 11" E	97.54'
12	N 74° 31' 03" E	91.23'
13	N 07° 48' 39" E	85.52'
14	N 34° 08' 07" W	155.78'
15	N 41° 00' 45" W	118.96'
16	N 41° 00' 45" W	75.14'

LINE TABLE		
LINE #	DIRECTION	LENGTH
17	N 08° 46' 10" E	87.88'
18	N 54° 14' 53" E	126.00'
19	N 41° 57' 50" E	115.41'
20	N 24° 04' 24" E	128.35'
21	N 07° 26' 37" E	179.40'
22	N 22° 48' 34" E	154.86'
23	N 26° 05' 48" E	142.84'
24	N 00° 29' 47" E	258.00'
25	N 89° 30' 13" W	168.84'
26	S 00° 29' 47" W	258.00'
27	N 89° 30' 13" W	75.00'
28	N 00° 29' 47" E	258.00'
29	N 89° 30' 13" W	487.00'
30	S 00° 29' 47" W	258.00'
31	N 89° 30' 13" W	150.00'
32	N 89° 30' 13" W	168.84'

NOTES:

- 1) THIS SURVEY WAS PERFORMED WITHOUT THE BENEFIT OF A TITLE EXAMINATION AND DOES NOT REPRESENT A TITLE REPORT OR A GUARANTEE OF TITLE. THERE MAY BE APPARENT, RECORDED, OR UNRECORDED EASEMENTS NOT SHOWN ON THIS DRAWING.
- 2) THIS SURVEY USED THE LATEST RECORDED DEEDS AT THE DATE OF THIS SURVEY.
- 3) DISTANCES SHOWN HEREON, ARE GROUND DISTANCES. TO APPROXIMATE OHIO CO-ORDINATE 1983, NORTH ZONE (3401) GRID DISTANCES MULTIPLY THE DISTANCES BY THE COMBINATION FACTOR OF 0.9999177639.
- 4) IRON PINS CALLED FOR AS SET ARE NUMBER 5 REBAR, WITH A NOMINAL DIAMETER OF 5/8" OF AN INCH, A CROSS-SECTIONAL AREA OF 0.31 SQUARE INCHES, THIRTY (30) INCHES IN LENGTH, AND CAPPED WITH A PLASTIC YELLOW MARKER INSCRIBED WITH "NIESE/JHN-PS8727."
- 5) FOUND MONUMENTATION IN GOOD CONDITION UNLESS OTHERWISE NOTED.
- 6) OCCUPATION WITHIN REASON UNLESS OTHERWISE NOTED



I HEREBY DECLARE THAT THE FOREGOING PLAT
WAS PREPARED FROM AN ACTUAL SURVEY OF THE
PREMISES, THAT TO THE BEST OF MY KNOWLEDGE, INFORMATION,
AND BELIEF, CORRECTLY SHOWS THE LOCATION OF THE BOUNDARIES.

Justin H. Niese 10.22.2025

JUSTIN H. NIESE, P.E., P.S.

OHIO REGISTERED SURVEYOR NO. 8727



**NIESE
SURVEYING &
ENGINEERING, LLC**

RETRACEMENT SURVEY FOR:		CYNTHIA MAAS
JUSTIN H. NIESE, P.E., P.S. 211 E. MAIN CROSS STREET P.O. BOX 112 MILLER CITY, OHIO 45864 567-825-1523	JOB NUMBER:	2025-151
		PAGE 1/1

BASIS OF BEARINGS:

THE BEARINGS SHOWN ARE BASED UPON THE OHIO CO-ORDINATE
SYSTEM OF 1983, NAD83(2011), 2010.0 EPOCH, NORTH ZONE
(3401), IN ACCORDANCE WITH THE OHIO REVISED CODE SECTIONS
157.01-157.10; SAID BEARINGS ARE BASED ON LOCAL FIELD
OBSERVATIONS UTILIZING THE OHIO DEPARTMENT OF
TRANSPORTATION'S (ODOT'S) VIRTUAL REFERENCE STATION (VRS)
NETWORK. OBSERVATIONS WERE TAKEN ON OCTOBER OF 2025.

