


PLAT OF SURVEY

46-237

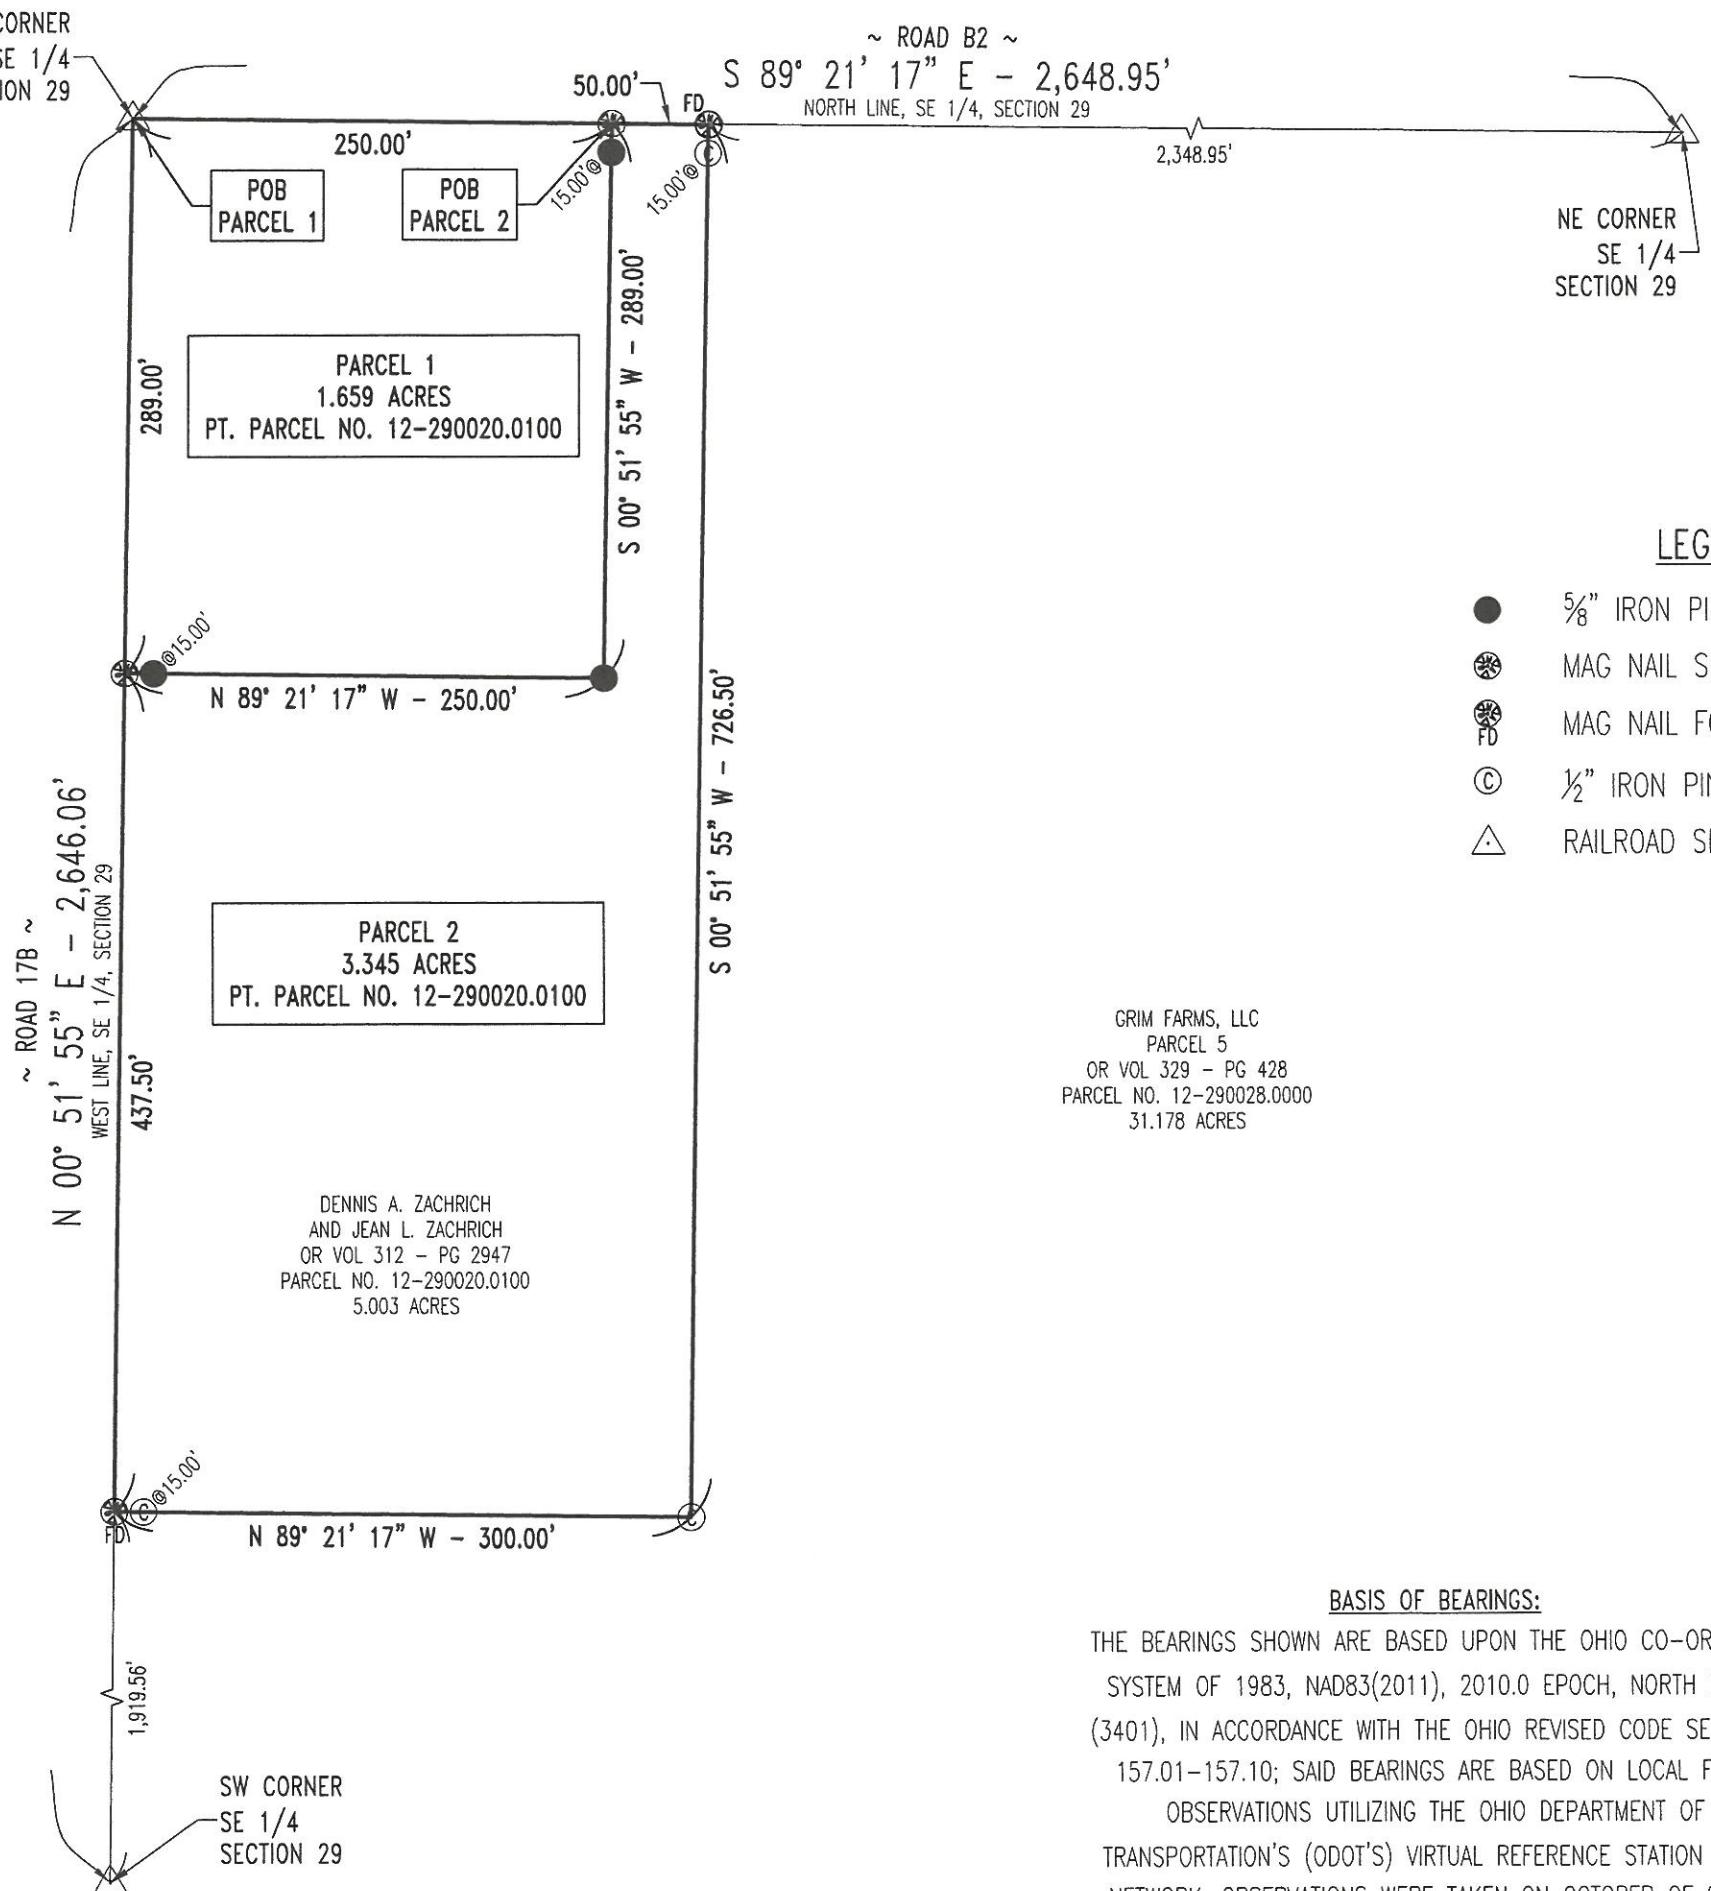

LEGEND

- $\frac{5}{8}$ " IRON PIN WITH CAP SET
- MAG NAIL SET
- MAG NAIL FOUND
- $\frac{1}{2}$ " IRON PIN WITH CAP FOUND
- △ RAILROAD SPIKE FOUND



I HEREBY DECLARE THAT THE FOREGOING PLAT WAS PREPARED FROM AN ACTUAL SURVEY OF THE PREMISES, THAT TO THE BEST OF MY KNOWLEDGE, INFORMATION, AND BELIEF, CORRECTLY SHOWS THE LOCATION OF THE BOUNDARIES.

Justin H. Niese, P.E., P.S.

OHIO REGISTERED SURVEYOR NO. 8727



0 100 200
SCALE 1" = 100'

NIESE SURVEYING & ENGINEERING, LLC

SURVEY PLAT FOR: DENNIS ZACHRICH	JOB NUMBER: 2025-158
JUSTIN H. NIESE, P.E., P.S. 211 E. MAIN CROSS STREET P.O. BOX 112 MILLER CITY, OHIO 45864 567-825-1523	PAGE 1/1